


Notes

- 1- This drawing is not for construction.
- 2- All dimensions are to be checked on site and the Architect is to be informed of any discrepancies before construction commences.
- 3- All references to drawings refer to current revision of that drawing.
- 4-The drawings are ADA GROUP property and should not be copied, reproduced or disclosed without written permission.

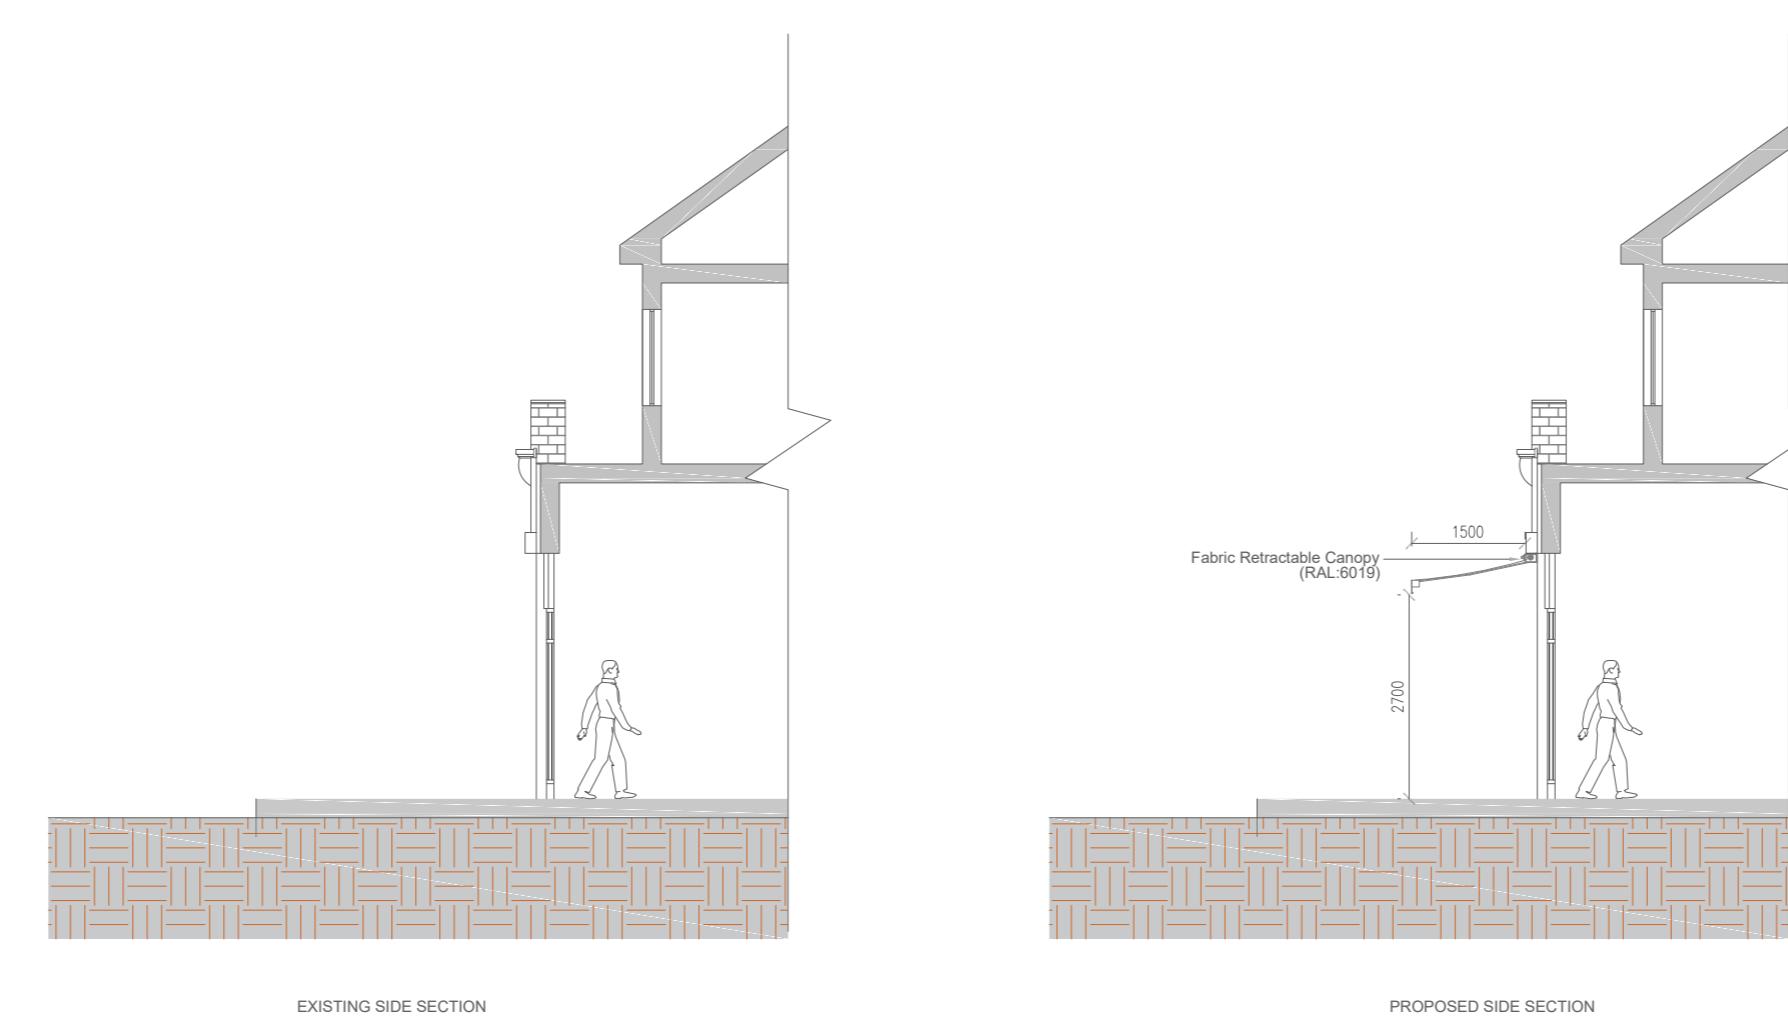

ADDRESS  
201 Field End Road, Eastcoat, Pinner, HA5 1QZ

SHEET  
1/1

SCALE  
1/100 @A1



DATE  
15/04/2025

REFERENCE  
FE-1504-EPES

NAME

REV

ADA GROUP  
The Wenta Business Centre,  
1 Electric Avenue,  
Innova Park, Enfield, EN3 7XU  
info@adagroup.org.uk  
07814 047831

