

NOTES:

SUBJECT TO STATUTORY CONSENTS


BASED ON SURVEY BY GREENHATCH LTD. REF:33865_T
REV 0, 24.06.19

BASED ON OS MAP REPRODUCED BY PERMISSION OF
CONTROLLER OF HM STATIONARY OFFICE (c) CROWN
COPYRIGHT









COPYRIGHT RESERVED

DO NOT USE ELECTRONIC VERSIONS OF THIS DRAWING TO
DETERMINE DIMENSIONS UNLESS SPECIFICALLY
AUTHORISED BY MICHAEL SPARKS ASSOCIATES

IF USING AN ELECTRONIC VERSION OF THIS DRAWING
FIGURED DIMENSIONS TAKE PRECEDENCE AND NOTIFY
MICHAEL SPARKS ASSOCIATES OF ANY DISCREPANCIES

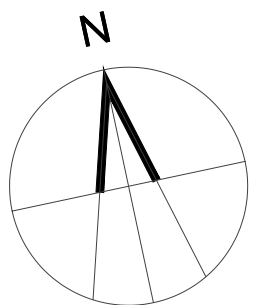

EXTERNAL MATERIALS		
04	External Cladding 4	Prime SFX rainscreen cladding system laid horizontally Prisma Zeus
06	Roof	Non-Fragile Twin-Therm® built-up fully insulated roofing system assembly. Colourcoat HPS200 colour: Albatross
08	External Glazing & Entrance Door	Clear high performance solar control toughened and heat soak tested glass in polyester powder coated aluminium curtain walling system colour RAL 7016 (Anthracite Grey)

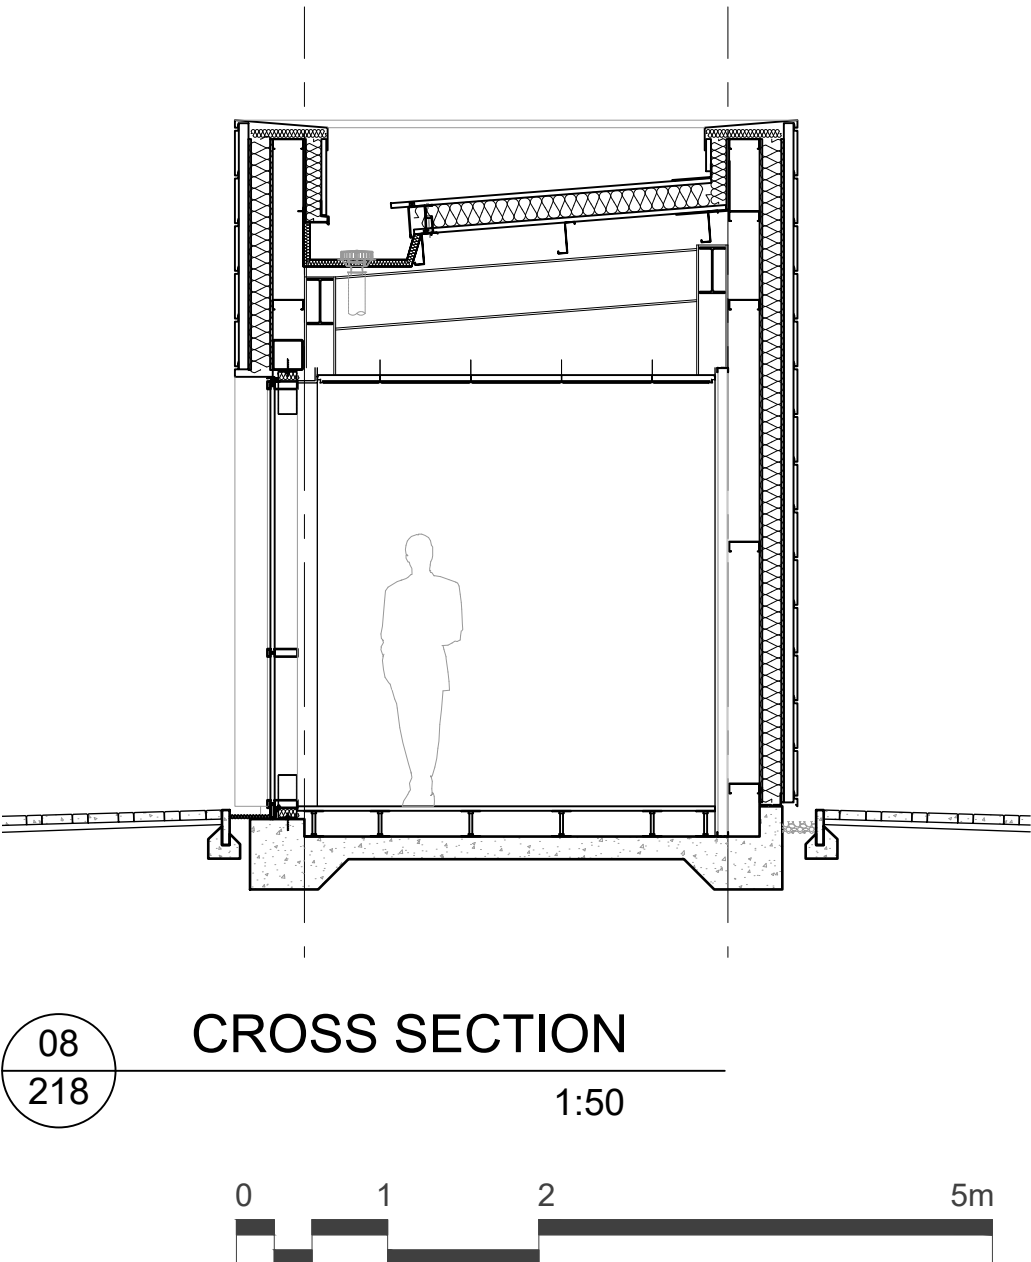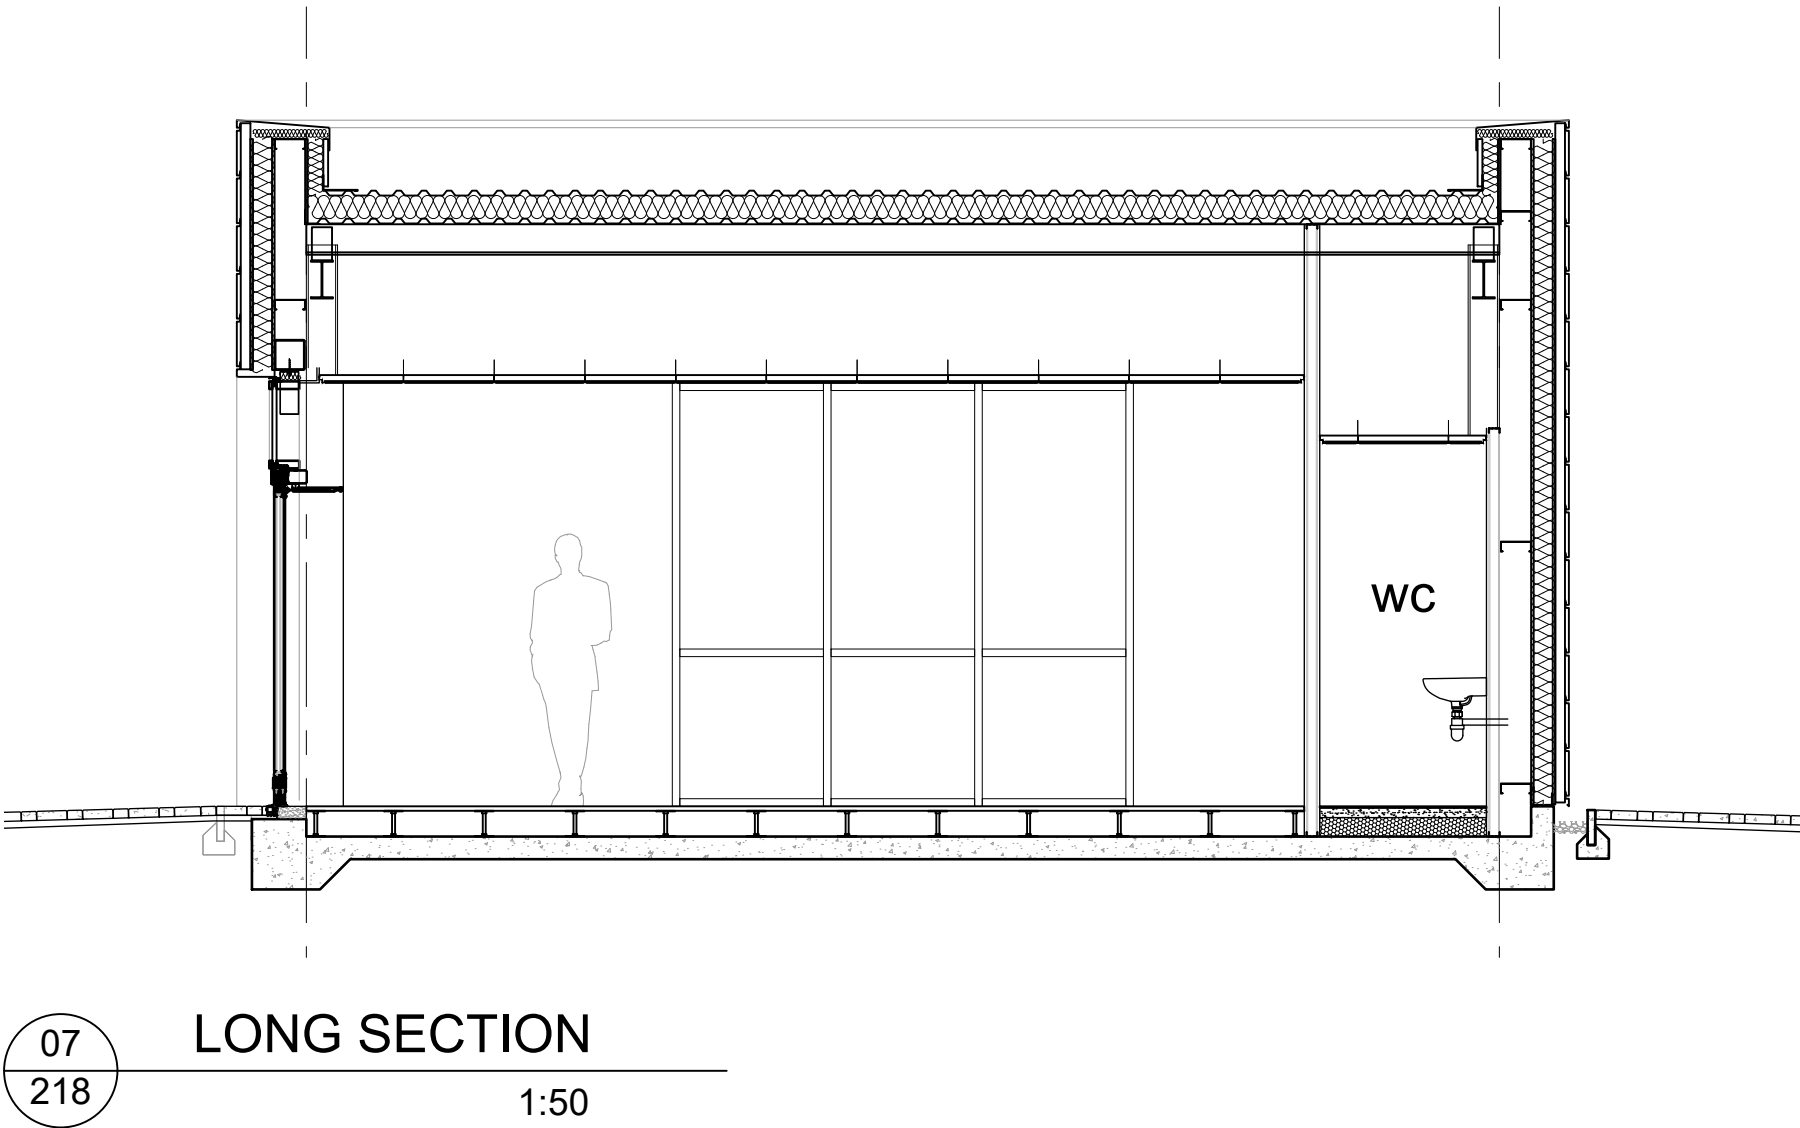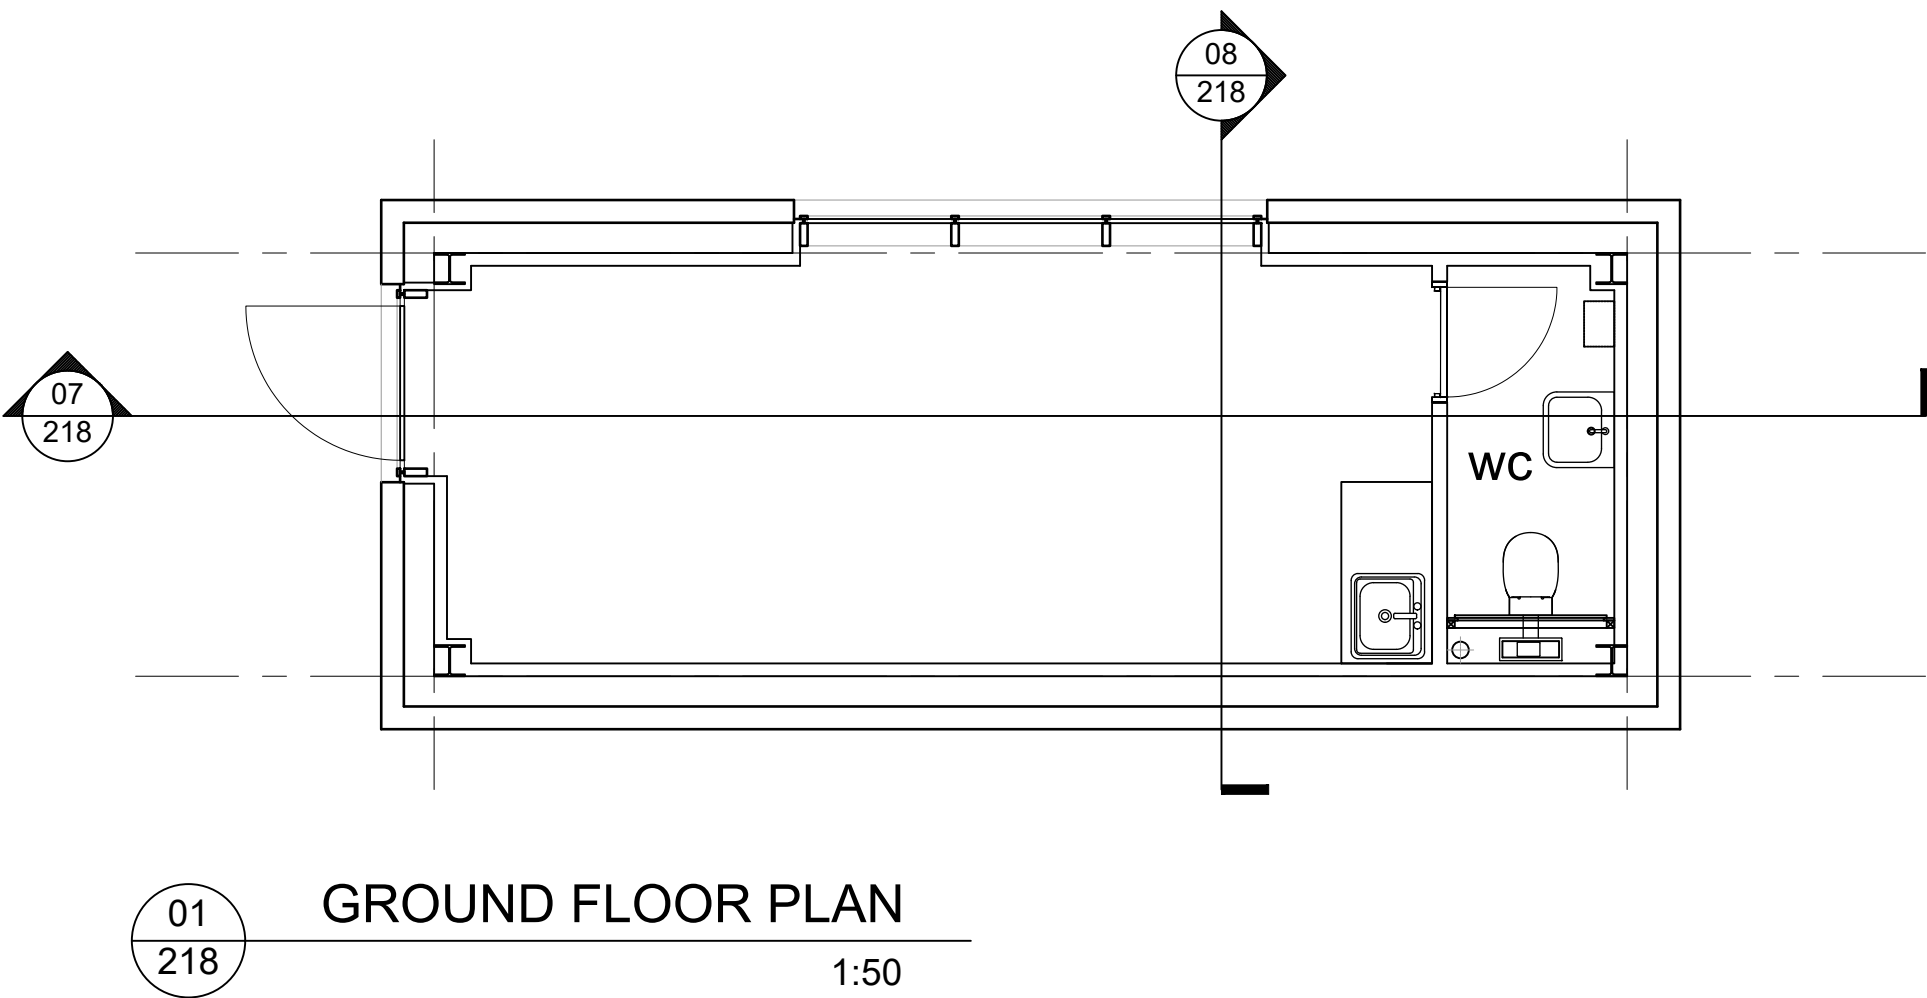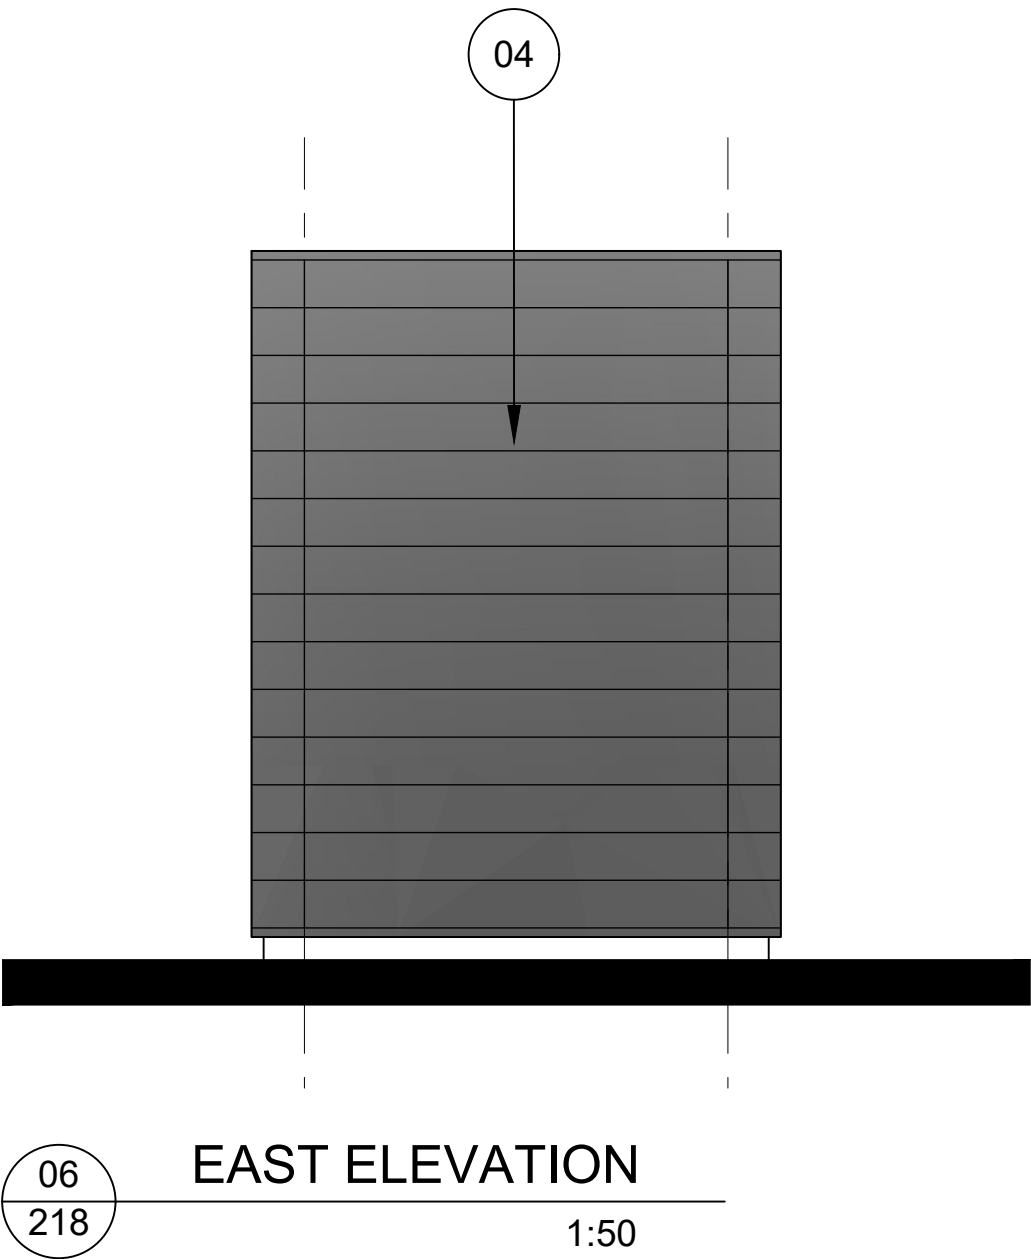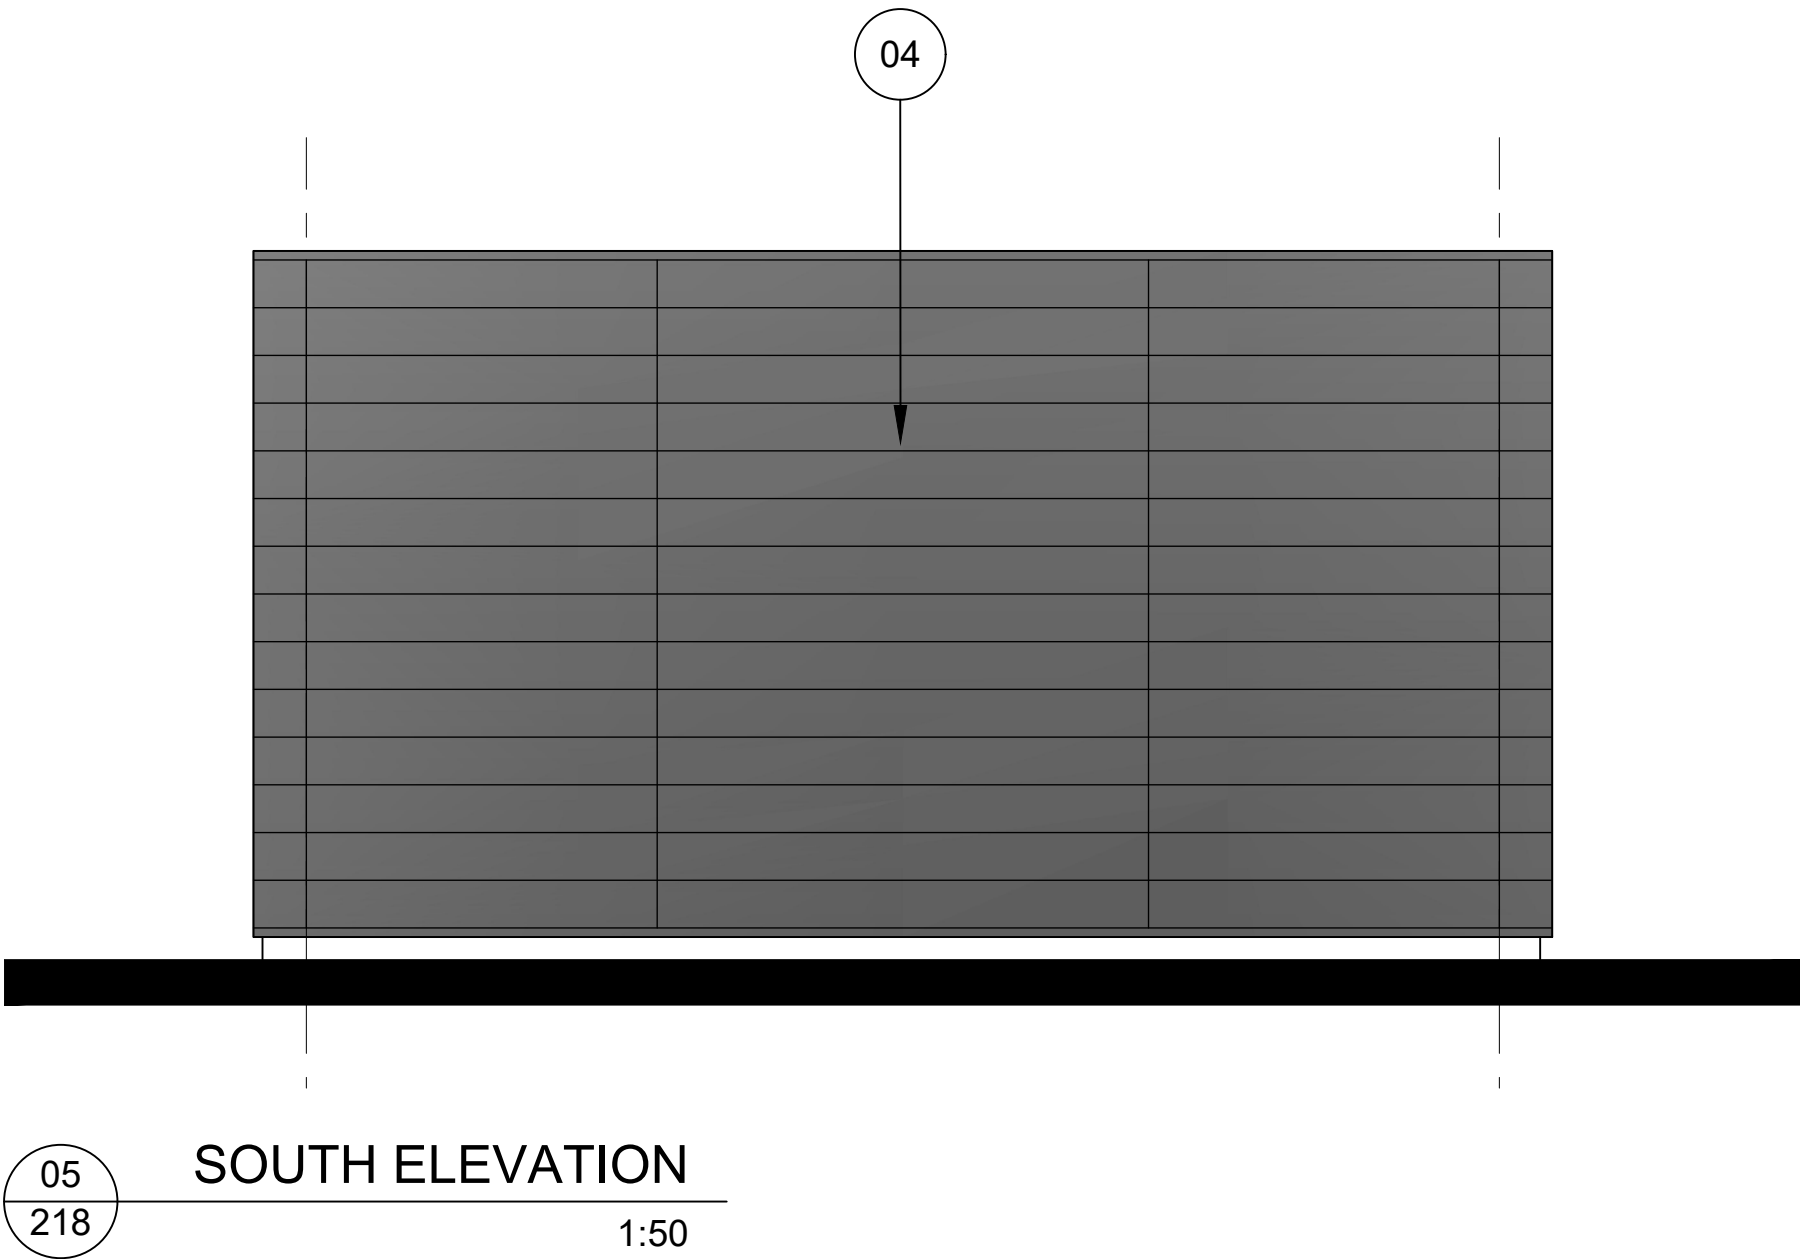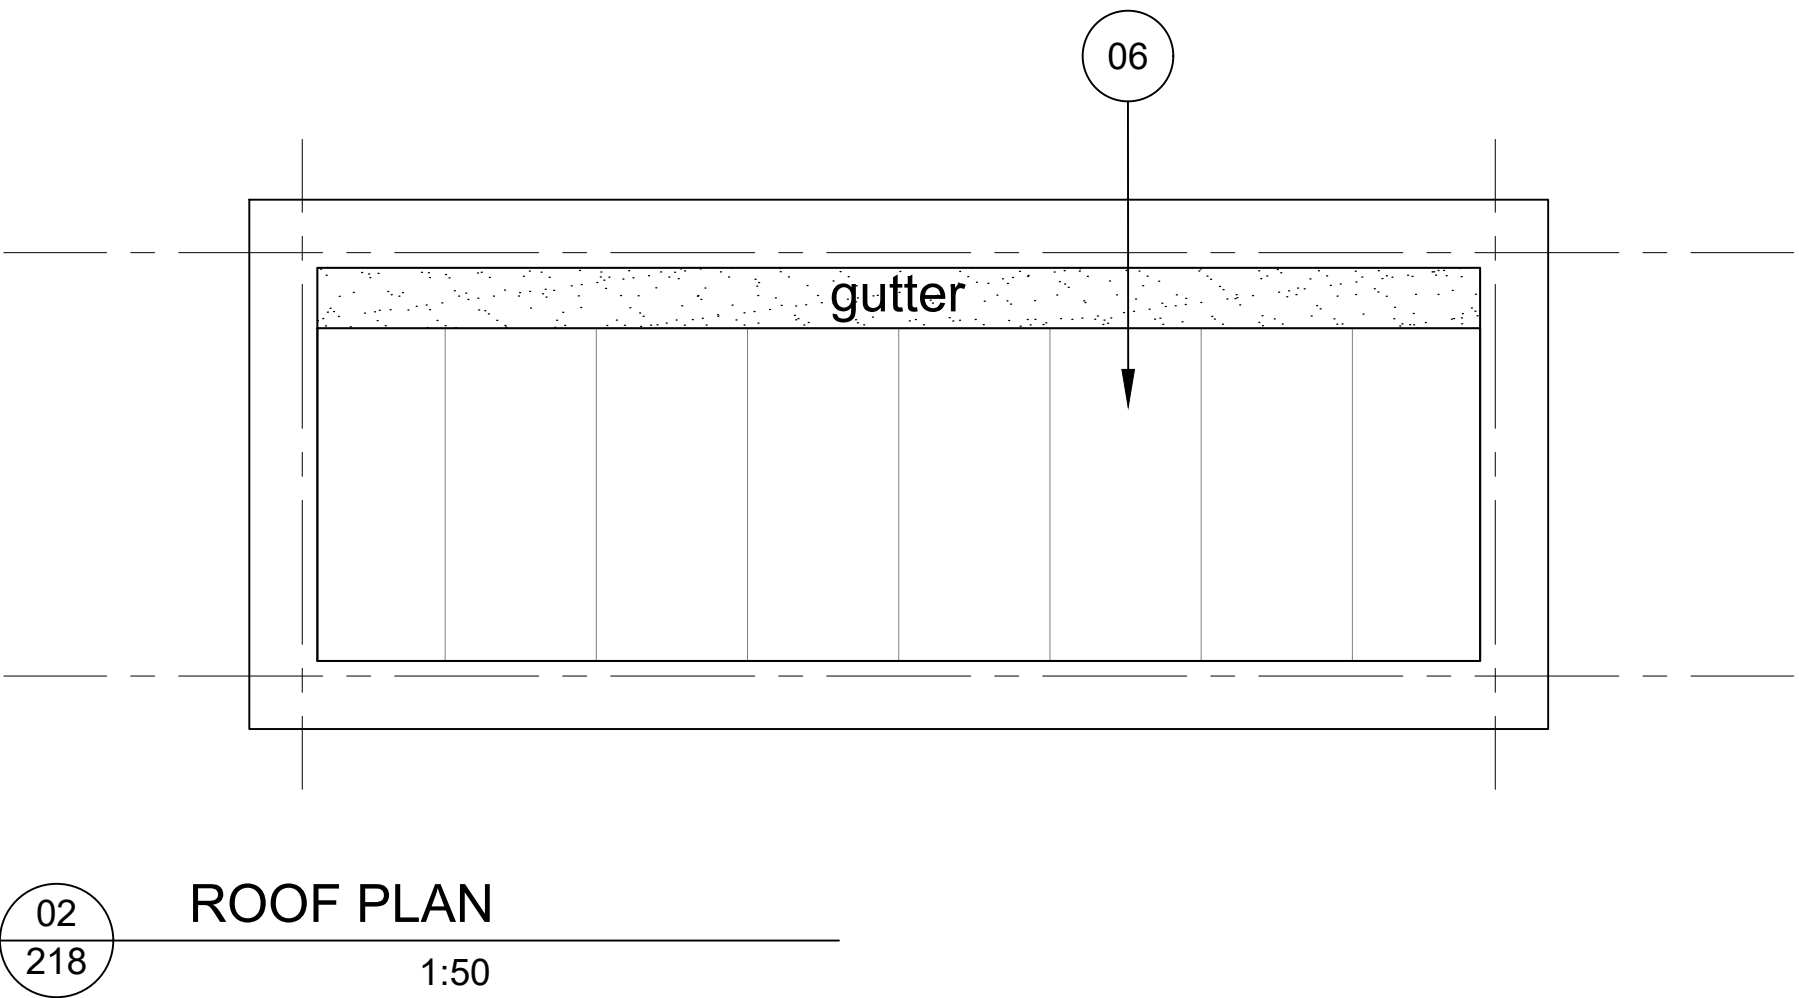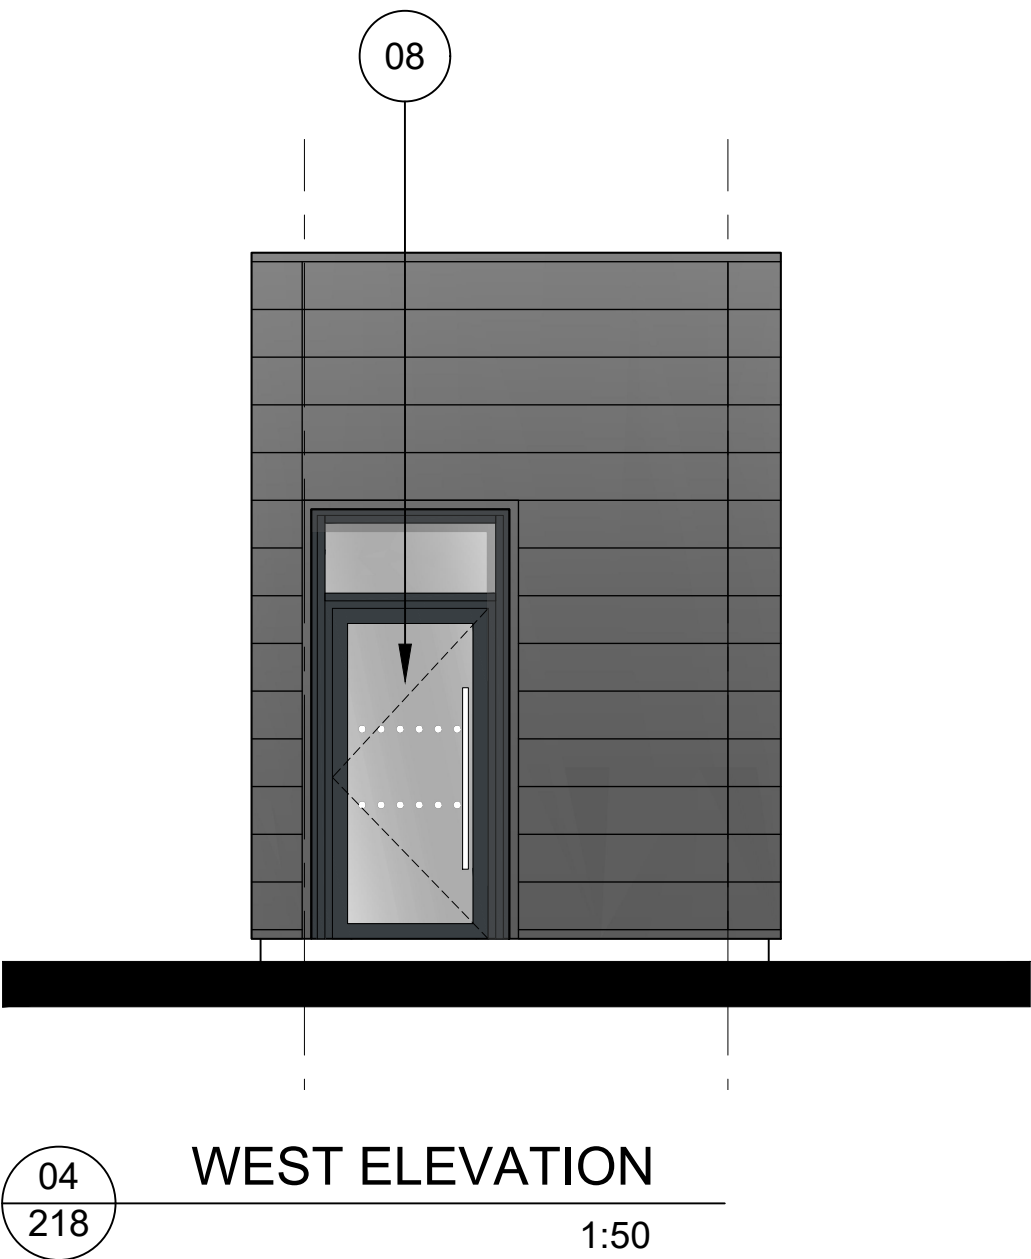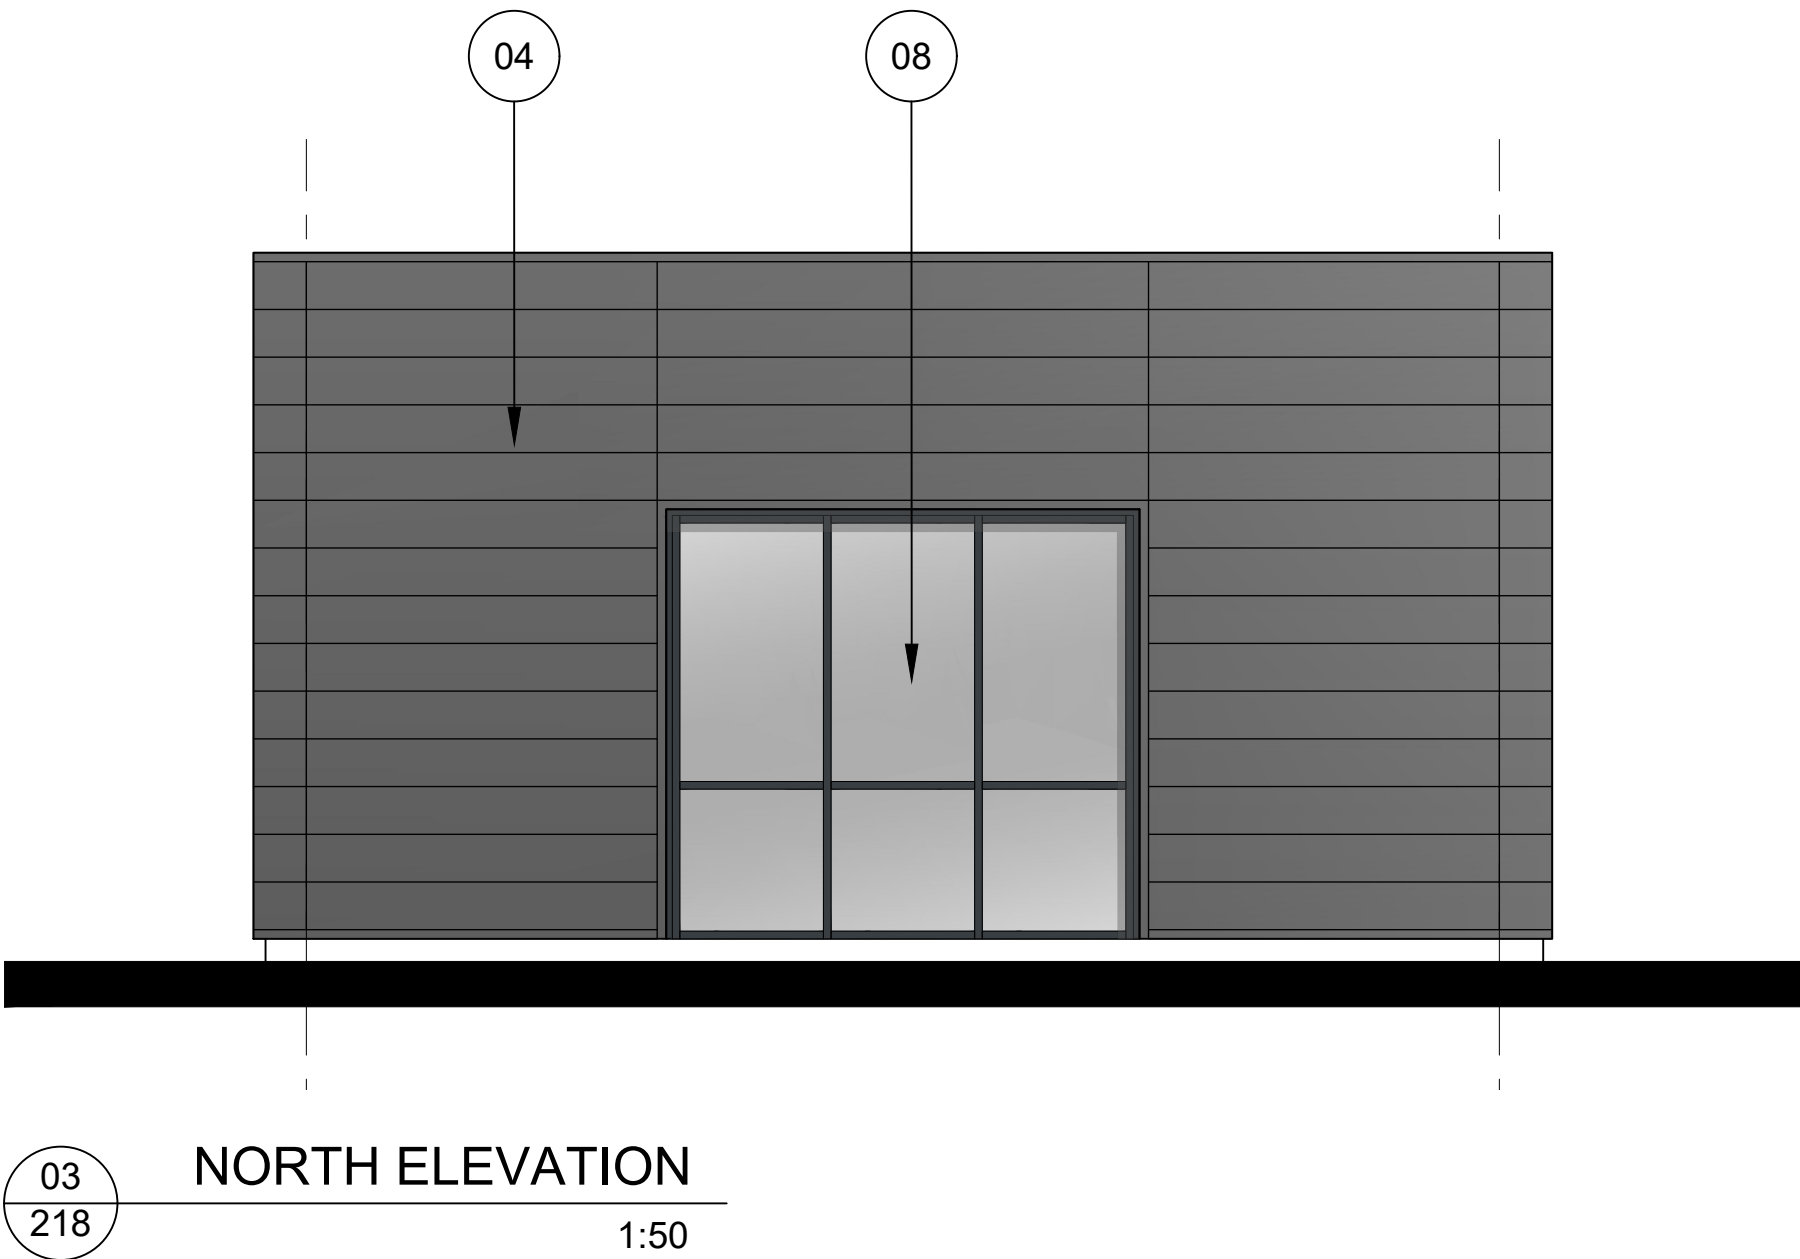

-	27.09.2022	Issued for Planning.	MK	SD
REV	DATE	NOTE	DRAW	CHK



CHARTERED ARCHITECTS

11 PLATO PLACE
ST DUNGS ROAD
LONDON SW6 4TU

TELEPHONE 020 7736 6162
www.msa-architects.co.uk



TITLE

IRONBRIDGE ROAD, HAYES

DRAWING

GATEHOUSE
PLANS, ELEVATIONS & SECTIONS

CLIENT

PROLOGIS UK LTD

DATE	SCALE	DRAWN
SEP 2022	1:50@A1	MK
	STATUS	CHECKED
	PLANNING	SD

DRAWING NUMBER

30928-PL-218