


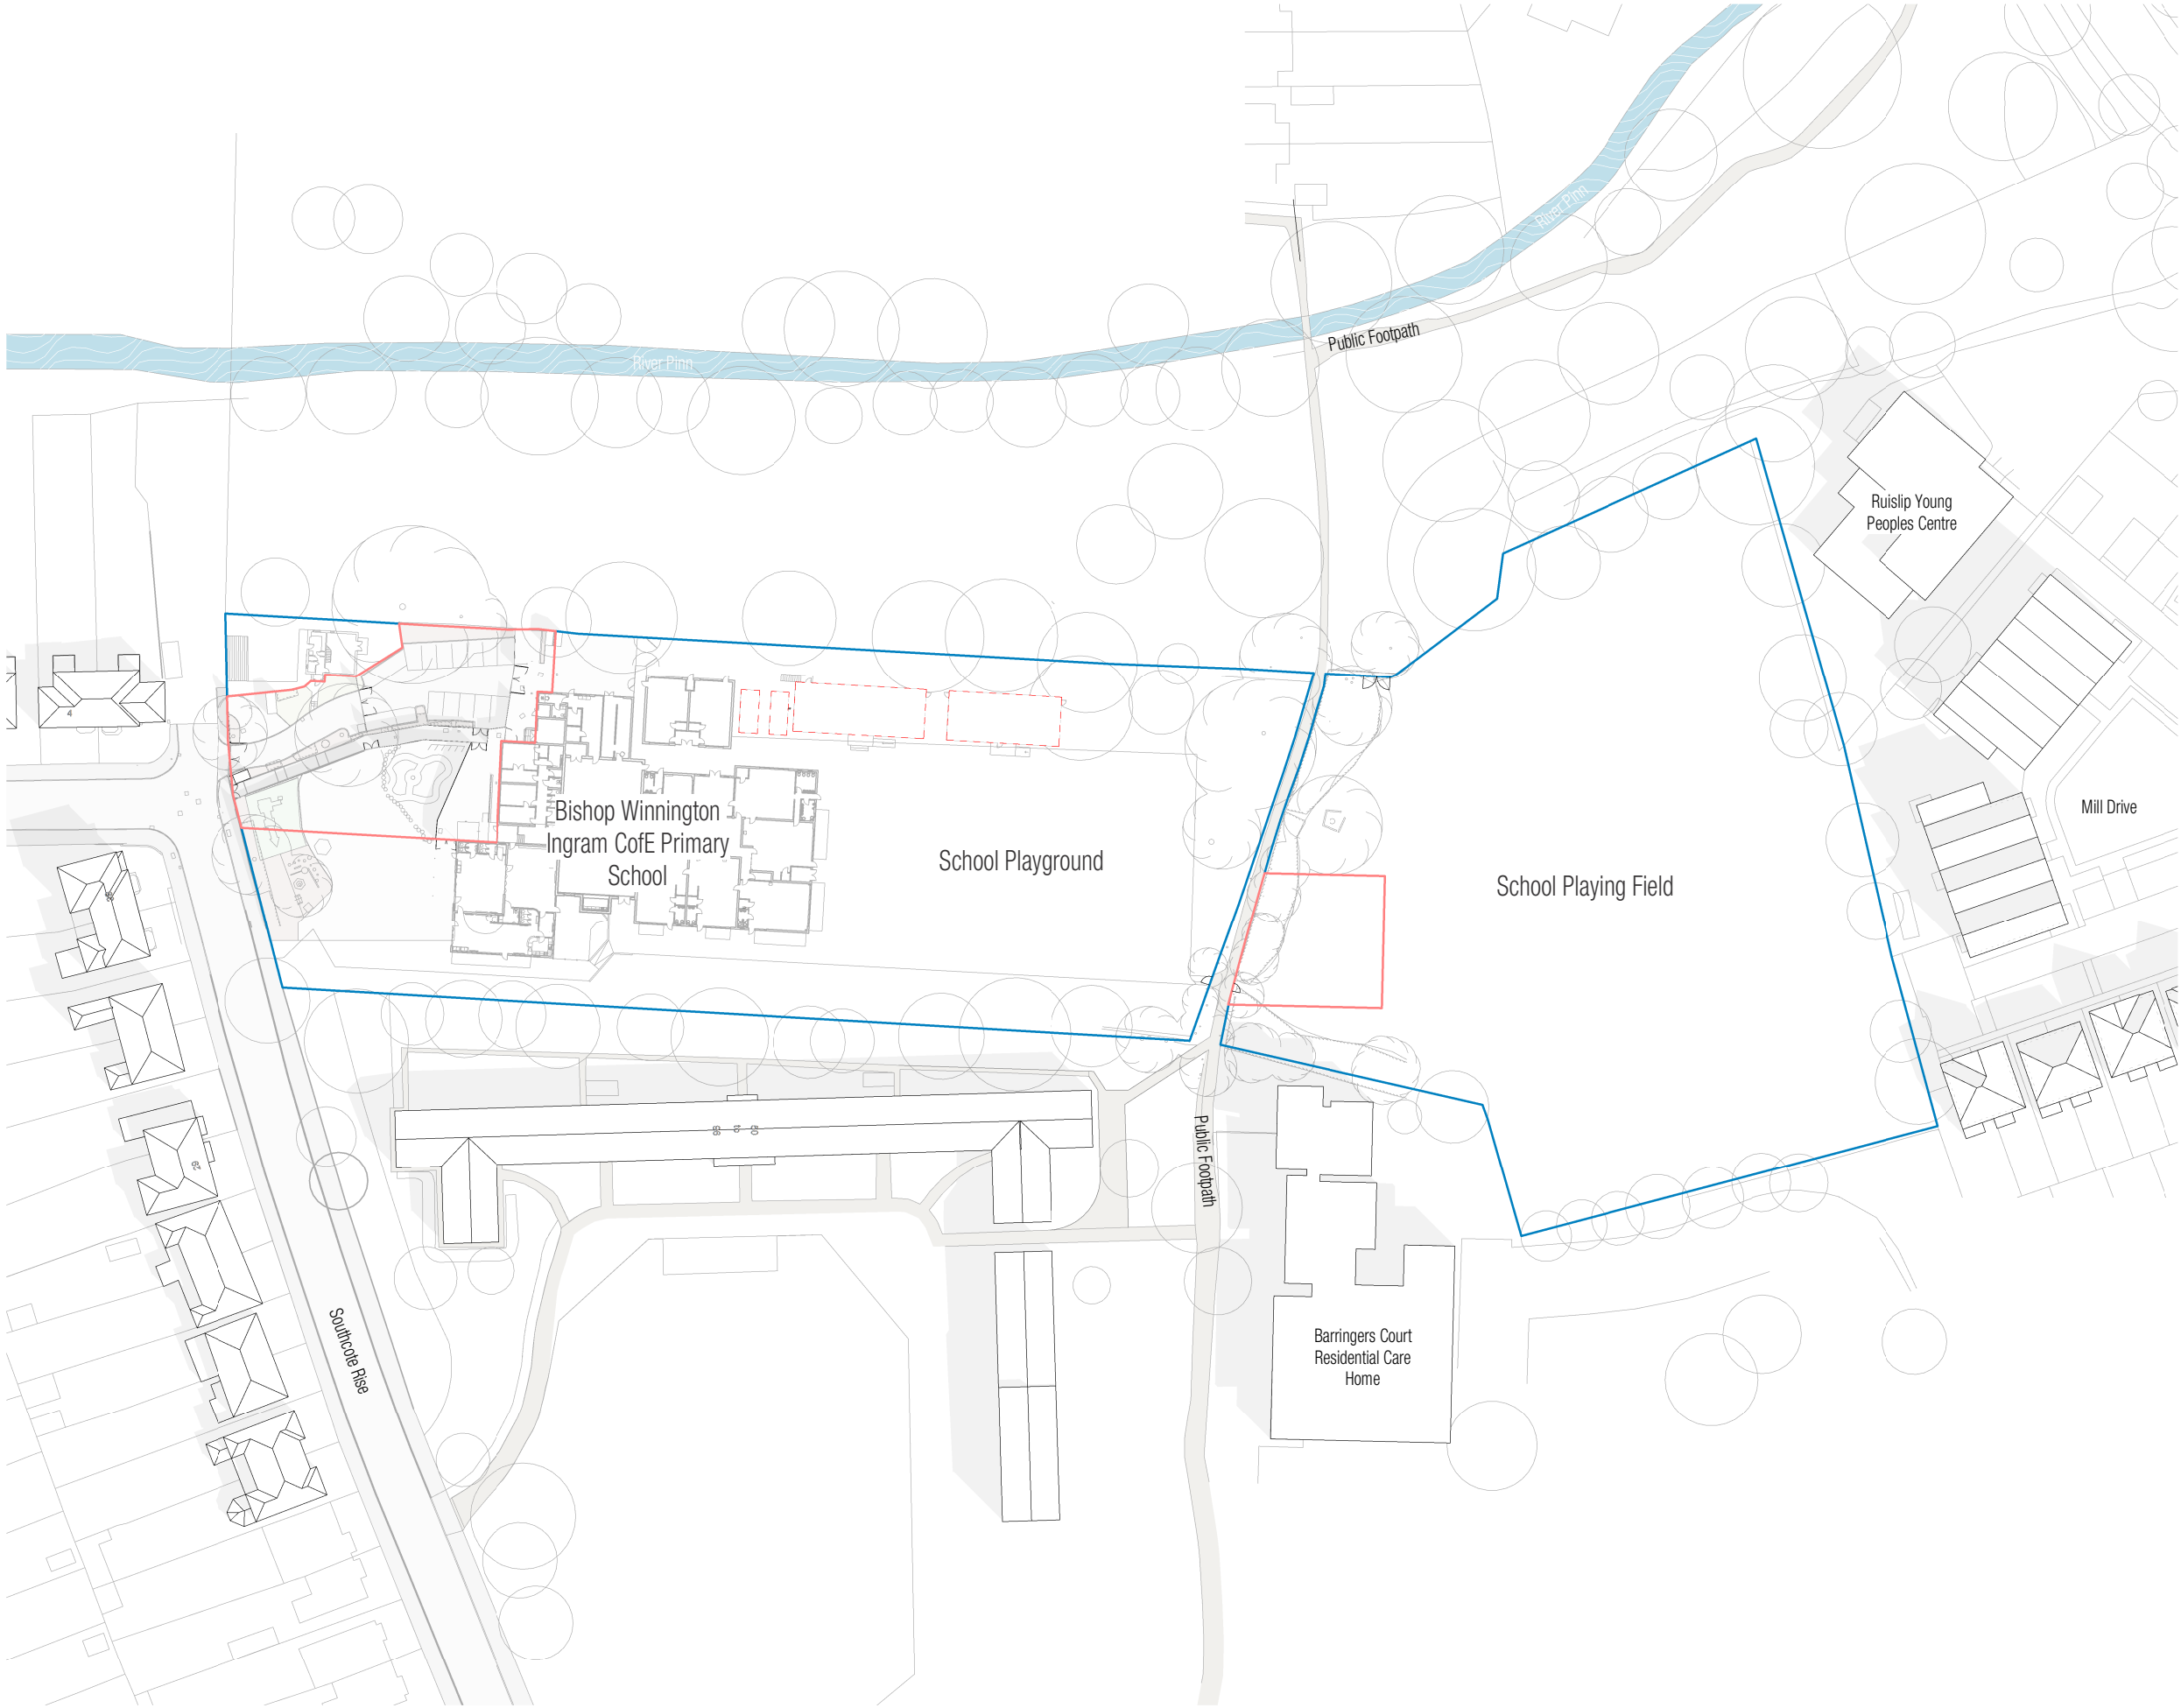


INFORMATION CONTAINED IN THIS DRAWING IS THE SOLE COPYRIGHT OF METASHAPE ARCHITECTS LTD AND IS NOT TO BE REPRODUCED WITHOUT PERMISSION

DO NOT SCALE, REFER TO FIGURED DIMENSIONS ONLY

REVISIONS

P01 Planning Issue 29/06/26

NORTH

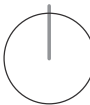

METASHAPE
ARCHITECTS

PROJECT
BWI Community Sports Pavilion
Southcote Rise, Ruislip

TITLE
Existing Site Plan

SCALE
1 : 1000 @ A3

DATE
18/03/26

DRAWN
LL

REVIEWED
IL

METASHAPE REF
2025-012

NUMBER
100

REVISION
P01

DOCUMENT PURPOSE
Planning

EXISTING SITE PLAN

1 : 1000

