



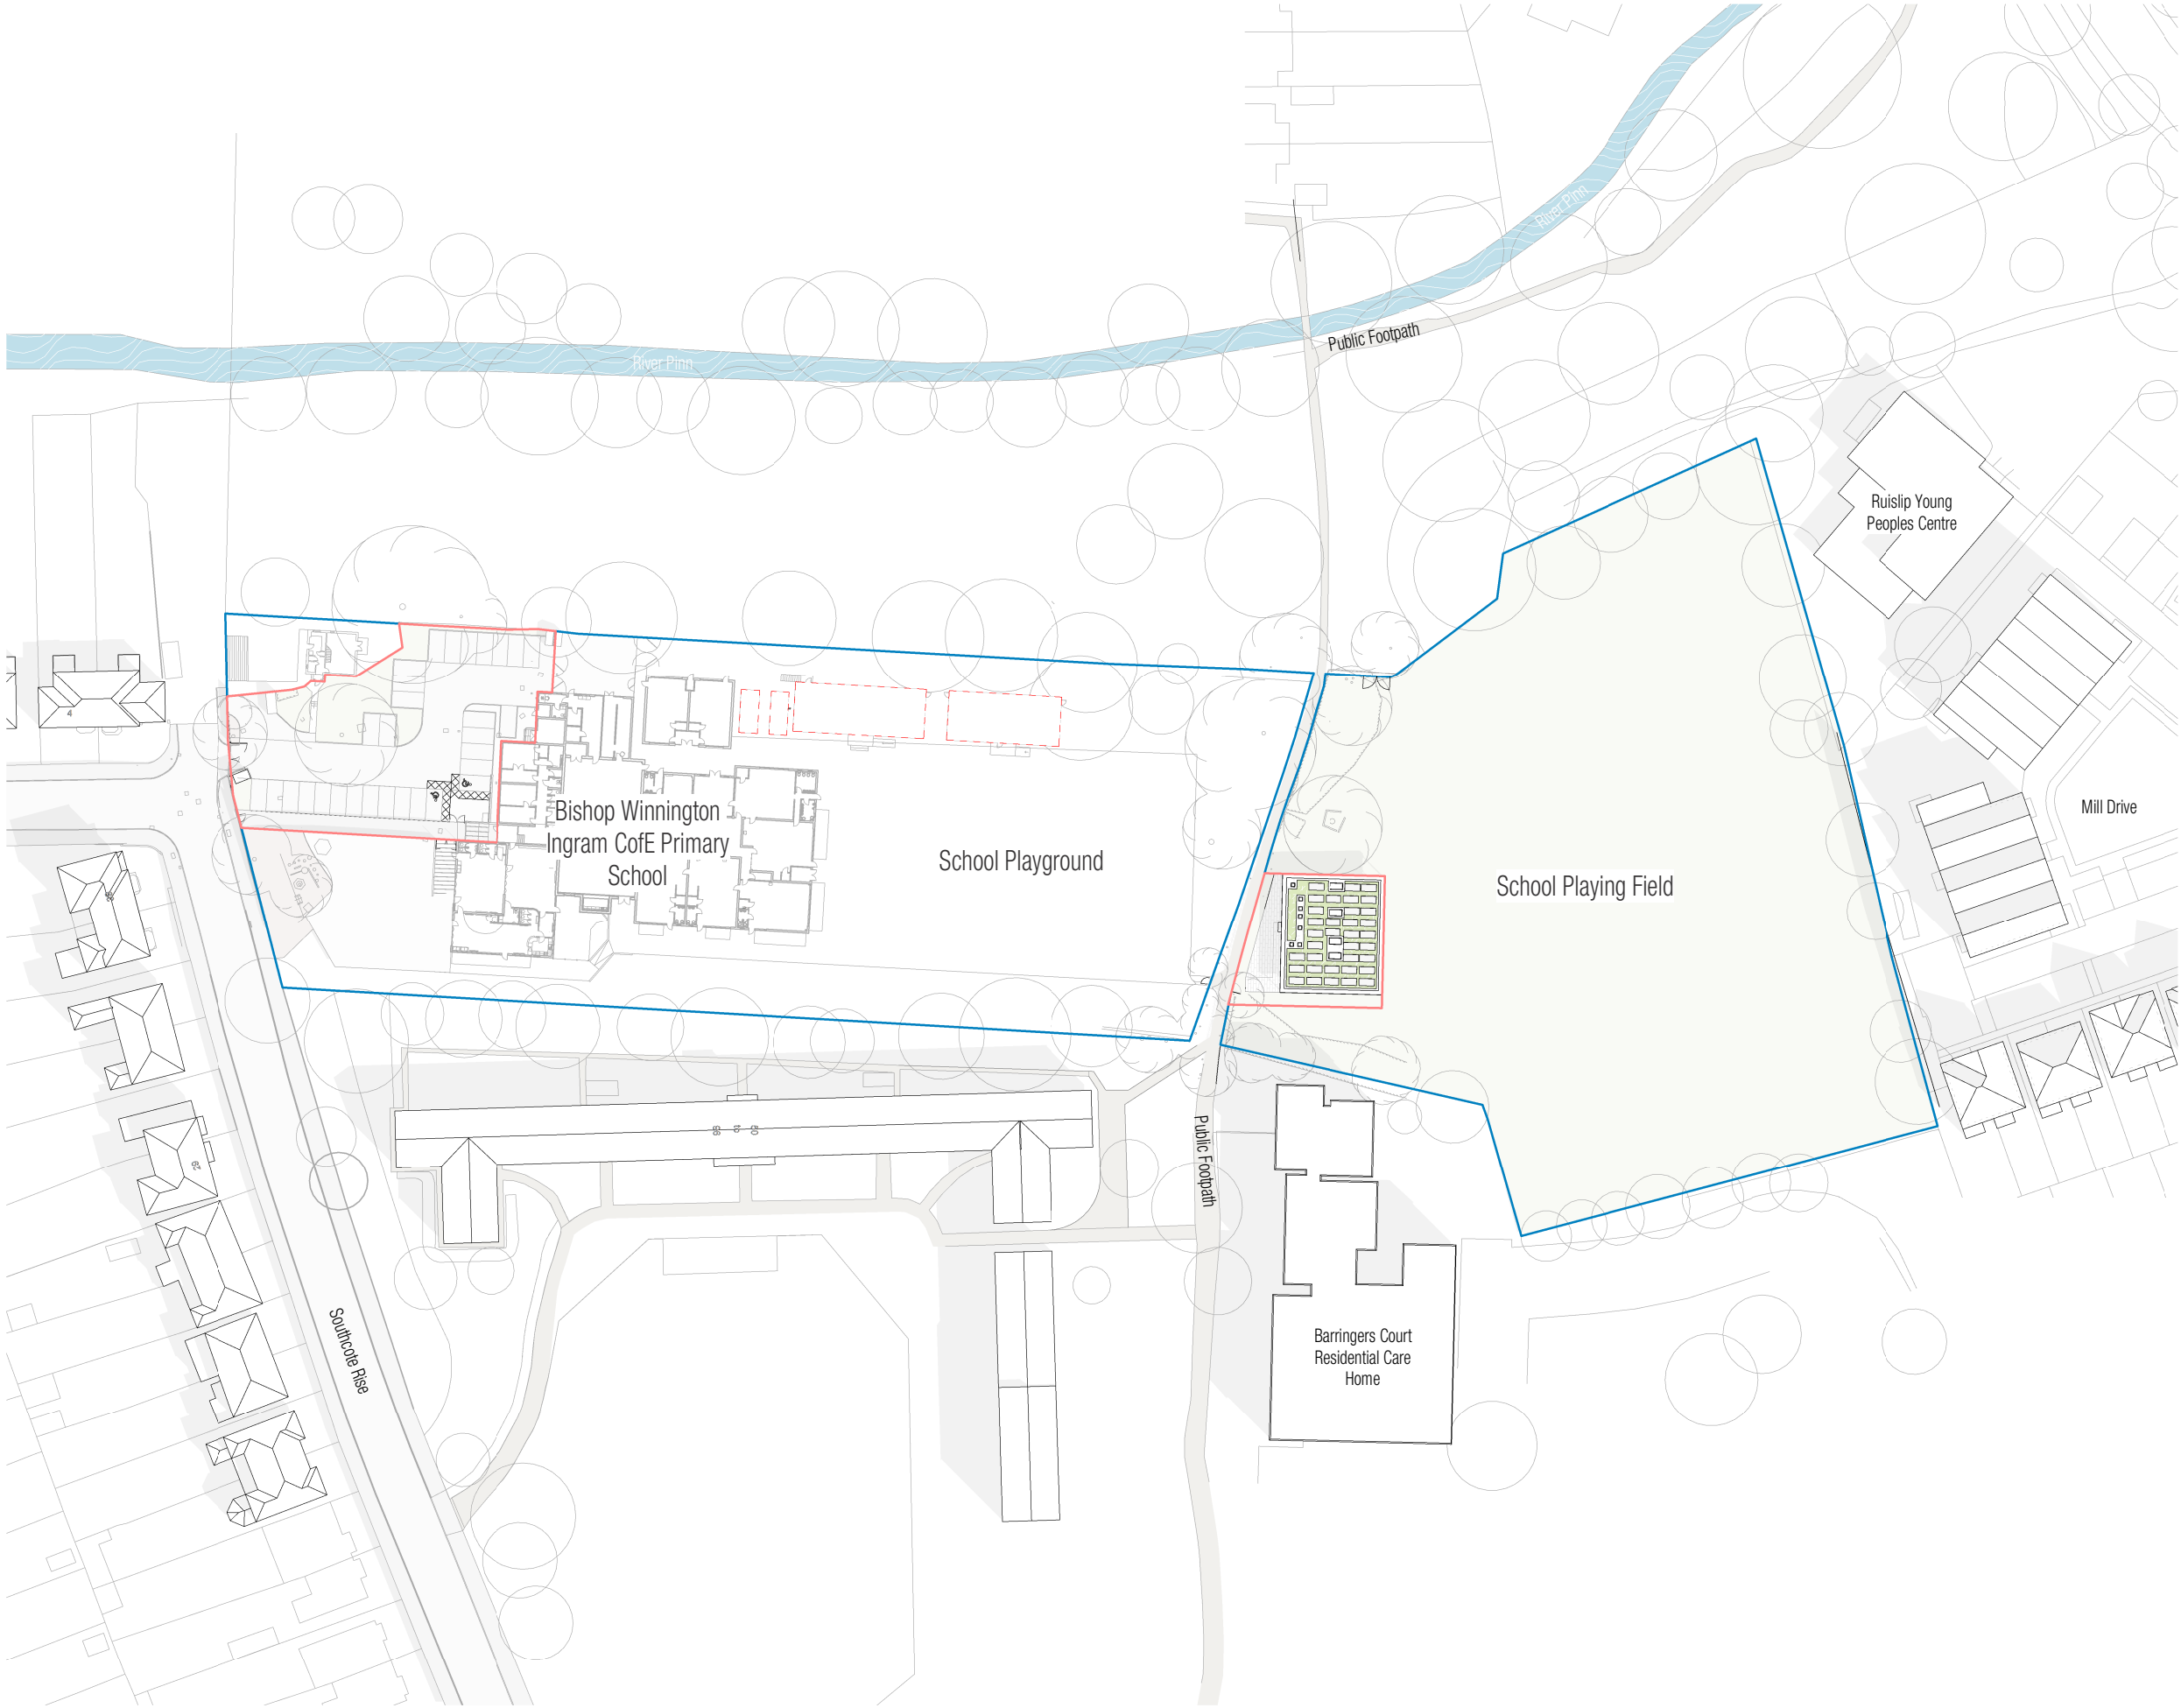

PROPOSED SITE PLAN

1 : 1000

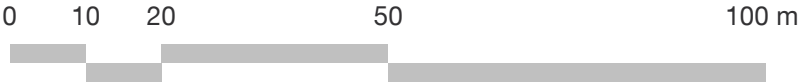

INFORMATION CONTAINED IN THIS DRAWING IS THE SOLE COPYRIGHT OF METASHAPE ARCHITECTS LTD AND IS NOT TO BE REPRODUCED WITHOUT PERMISSION

DO NOT SCALE, REFER TO FIGURED DIMENSIONS ONLY

REVISIONS

P01 Planning Issue 29/06/26

NORTH



METASHAPE
ARCHITECTS

PROJECT
BWI Community Sports Pavilion
Southcote Rise, Ruislip

TITLE
Proposed Site Plan

SCALE	DATE
1 : 1000 @ A3	18/03/26

DRAWN	REVIEWED
LL	IL

METASHAPE REF	NUMBER	REVISION
2025-012	200	P01

DOCUMENT PURPOSE
Planning