


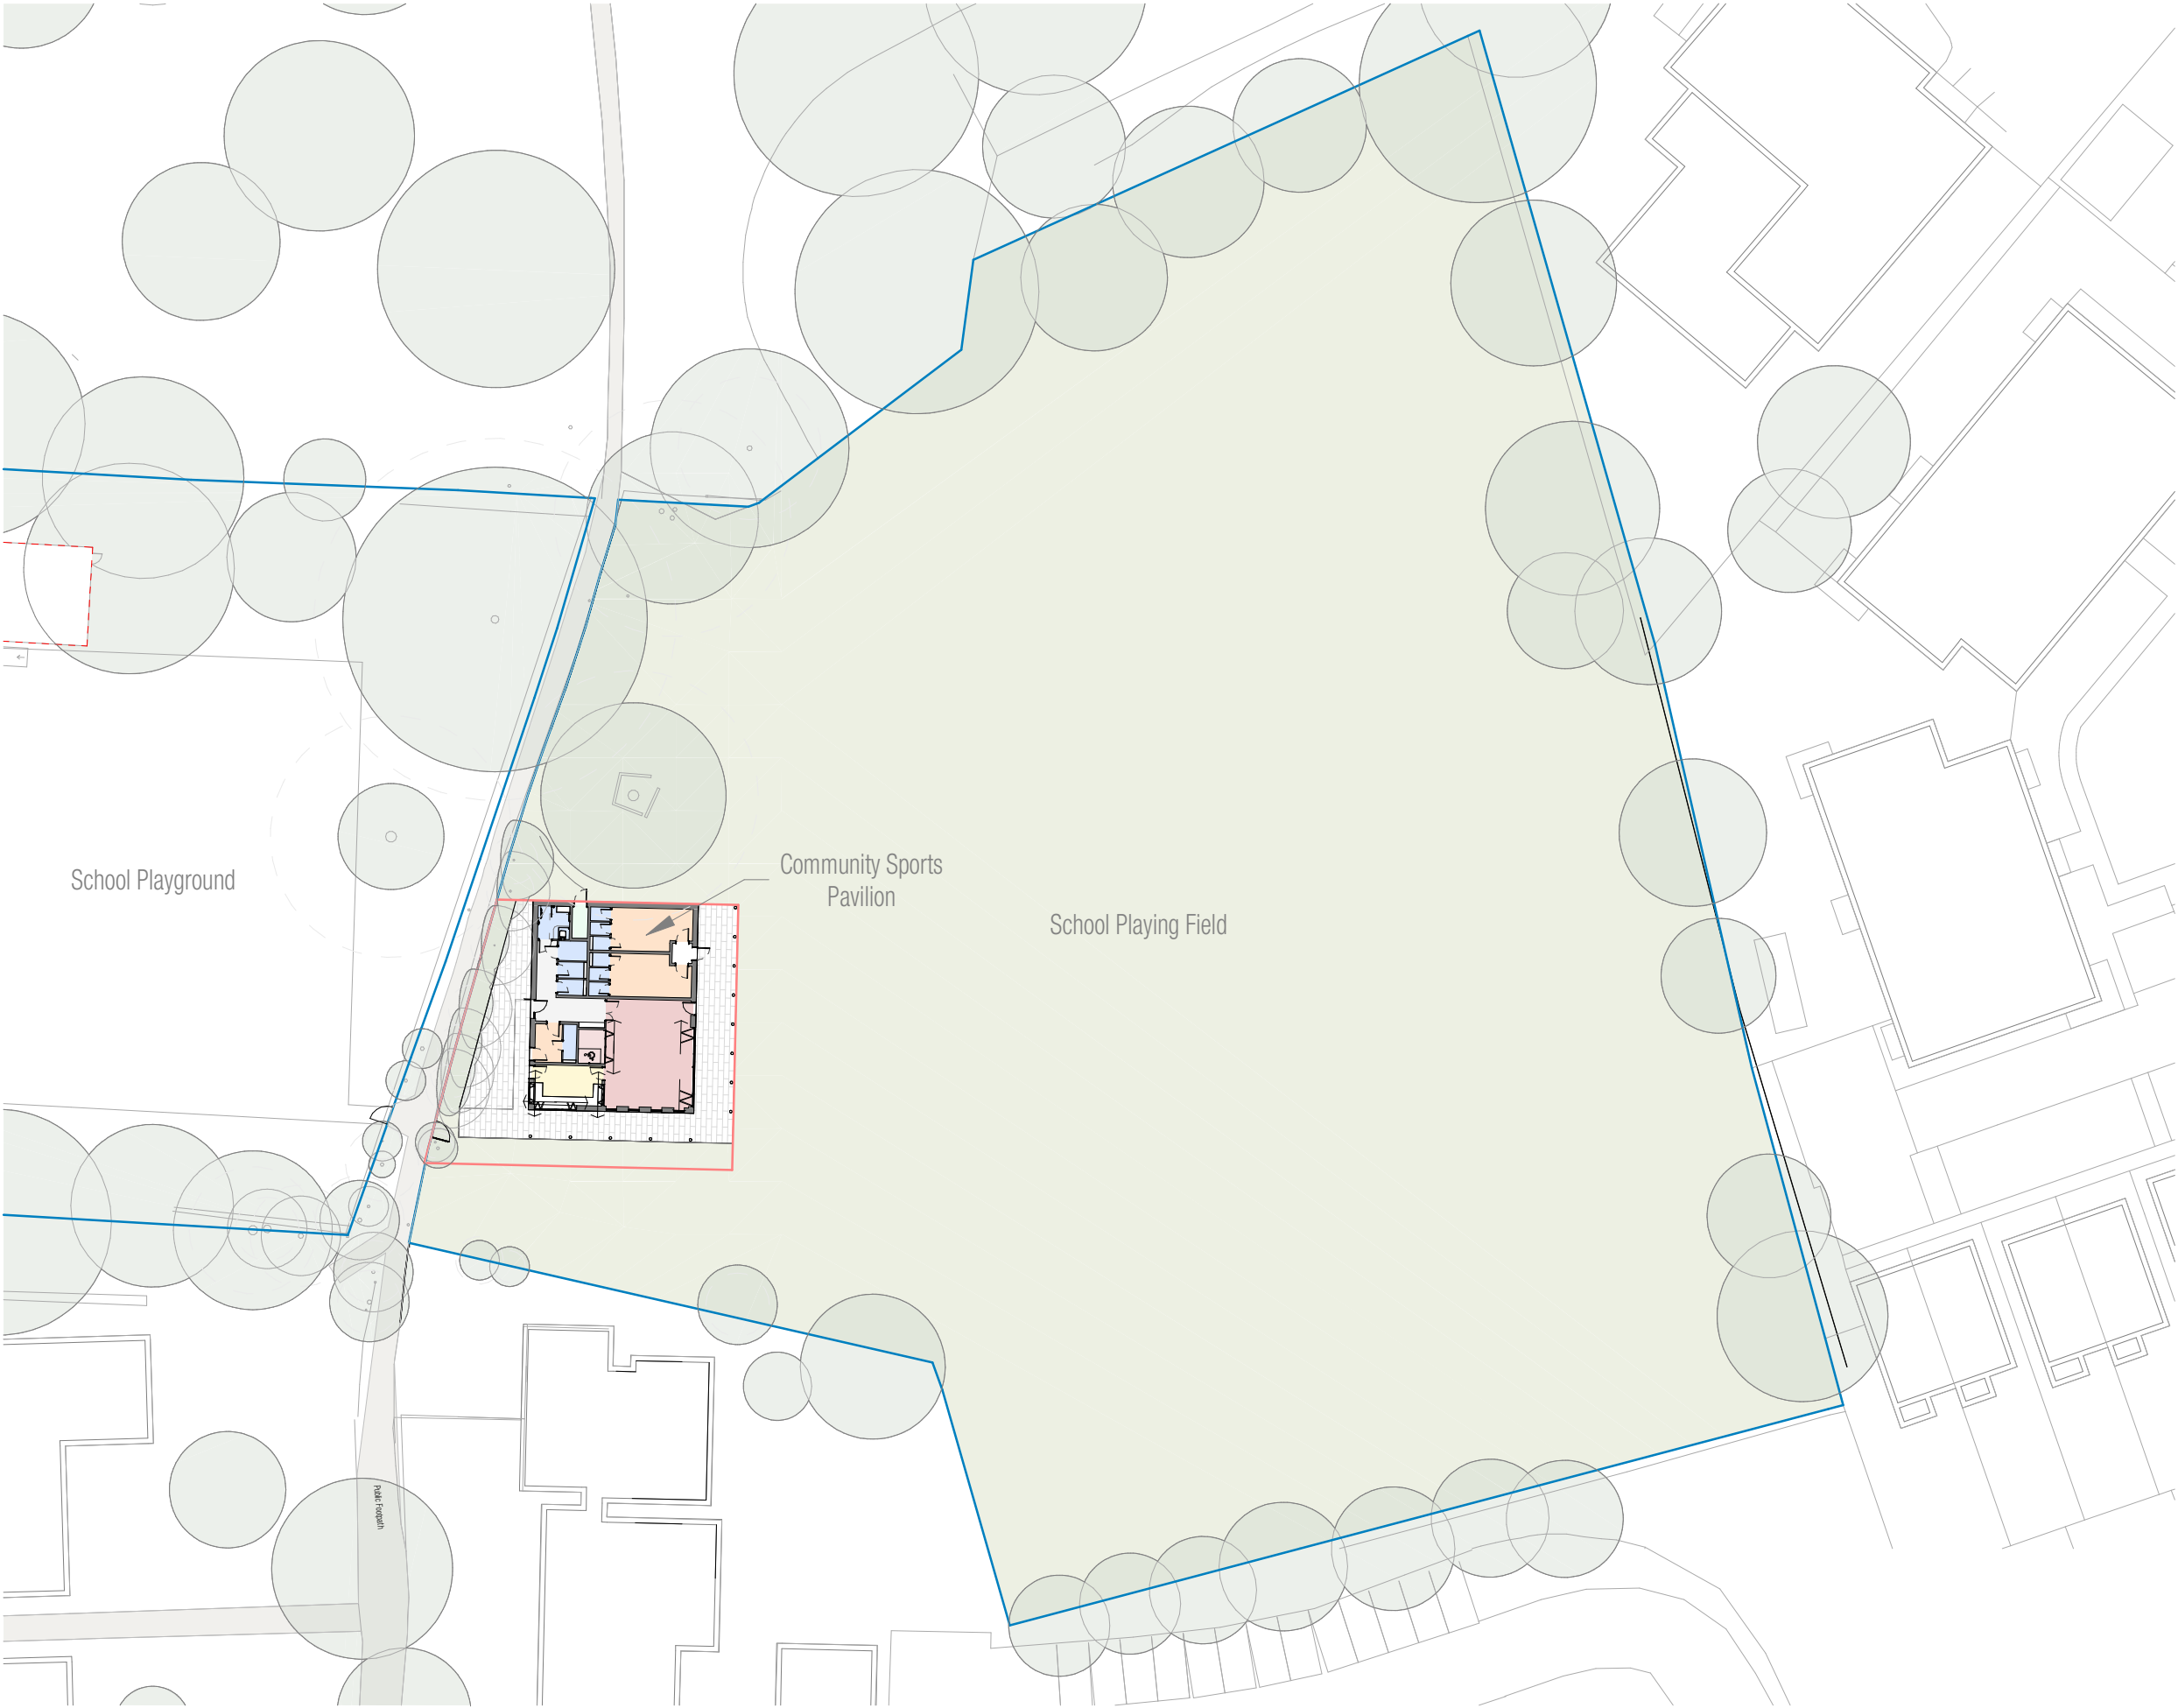

BWI COMMUNITY SPORTS PAVILION SITE PLAN

1 : 500




INFORMATION CONTAINED IN THIS DRAWING IS THE SOLE  
COPYRIGHT OF METASHAPE ARCHITECTS LTD AND IS  
NOT TO BE REPRODUCED WITHOUT PERMISSION

DO NOT SCALE, REFER TO FIGURED DIMENSIONS ONLY

REVISIONS

P01 Planning Issue 29/06/26

NORTH

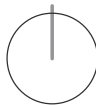

METASHAPE  
ARCHITECTS

PROJECT  
BWI Community Sports Pavilion  
Southcote Rise, Ruislip

TITLE  
BWI Community Sports Pavilion Site Plan

SCALE  
1 : 500 @ A3

DATE  
18/03/26

DRAWN  
LL

REVIEWED  
IL

METASHAPE REF  
2025-012

NUMBER  
201

REVISION  
P01

DOCUMENT PURPOSE  
Planning