


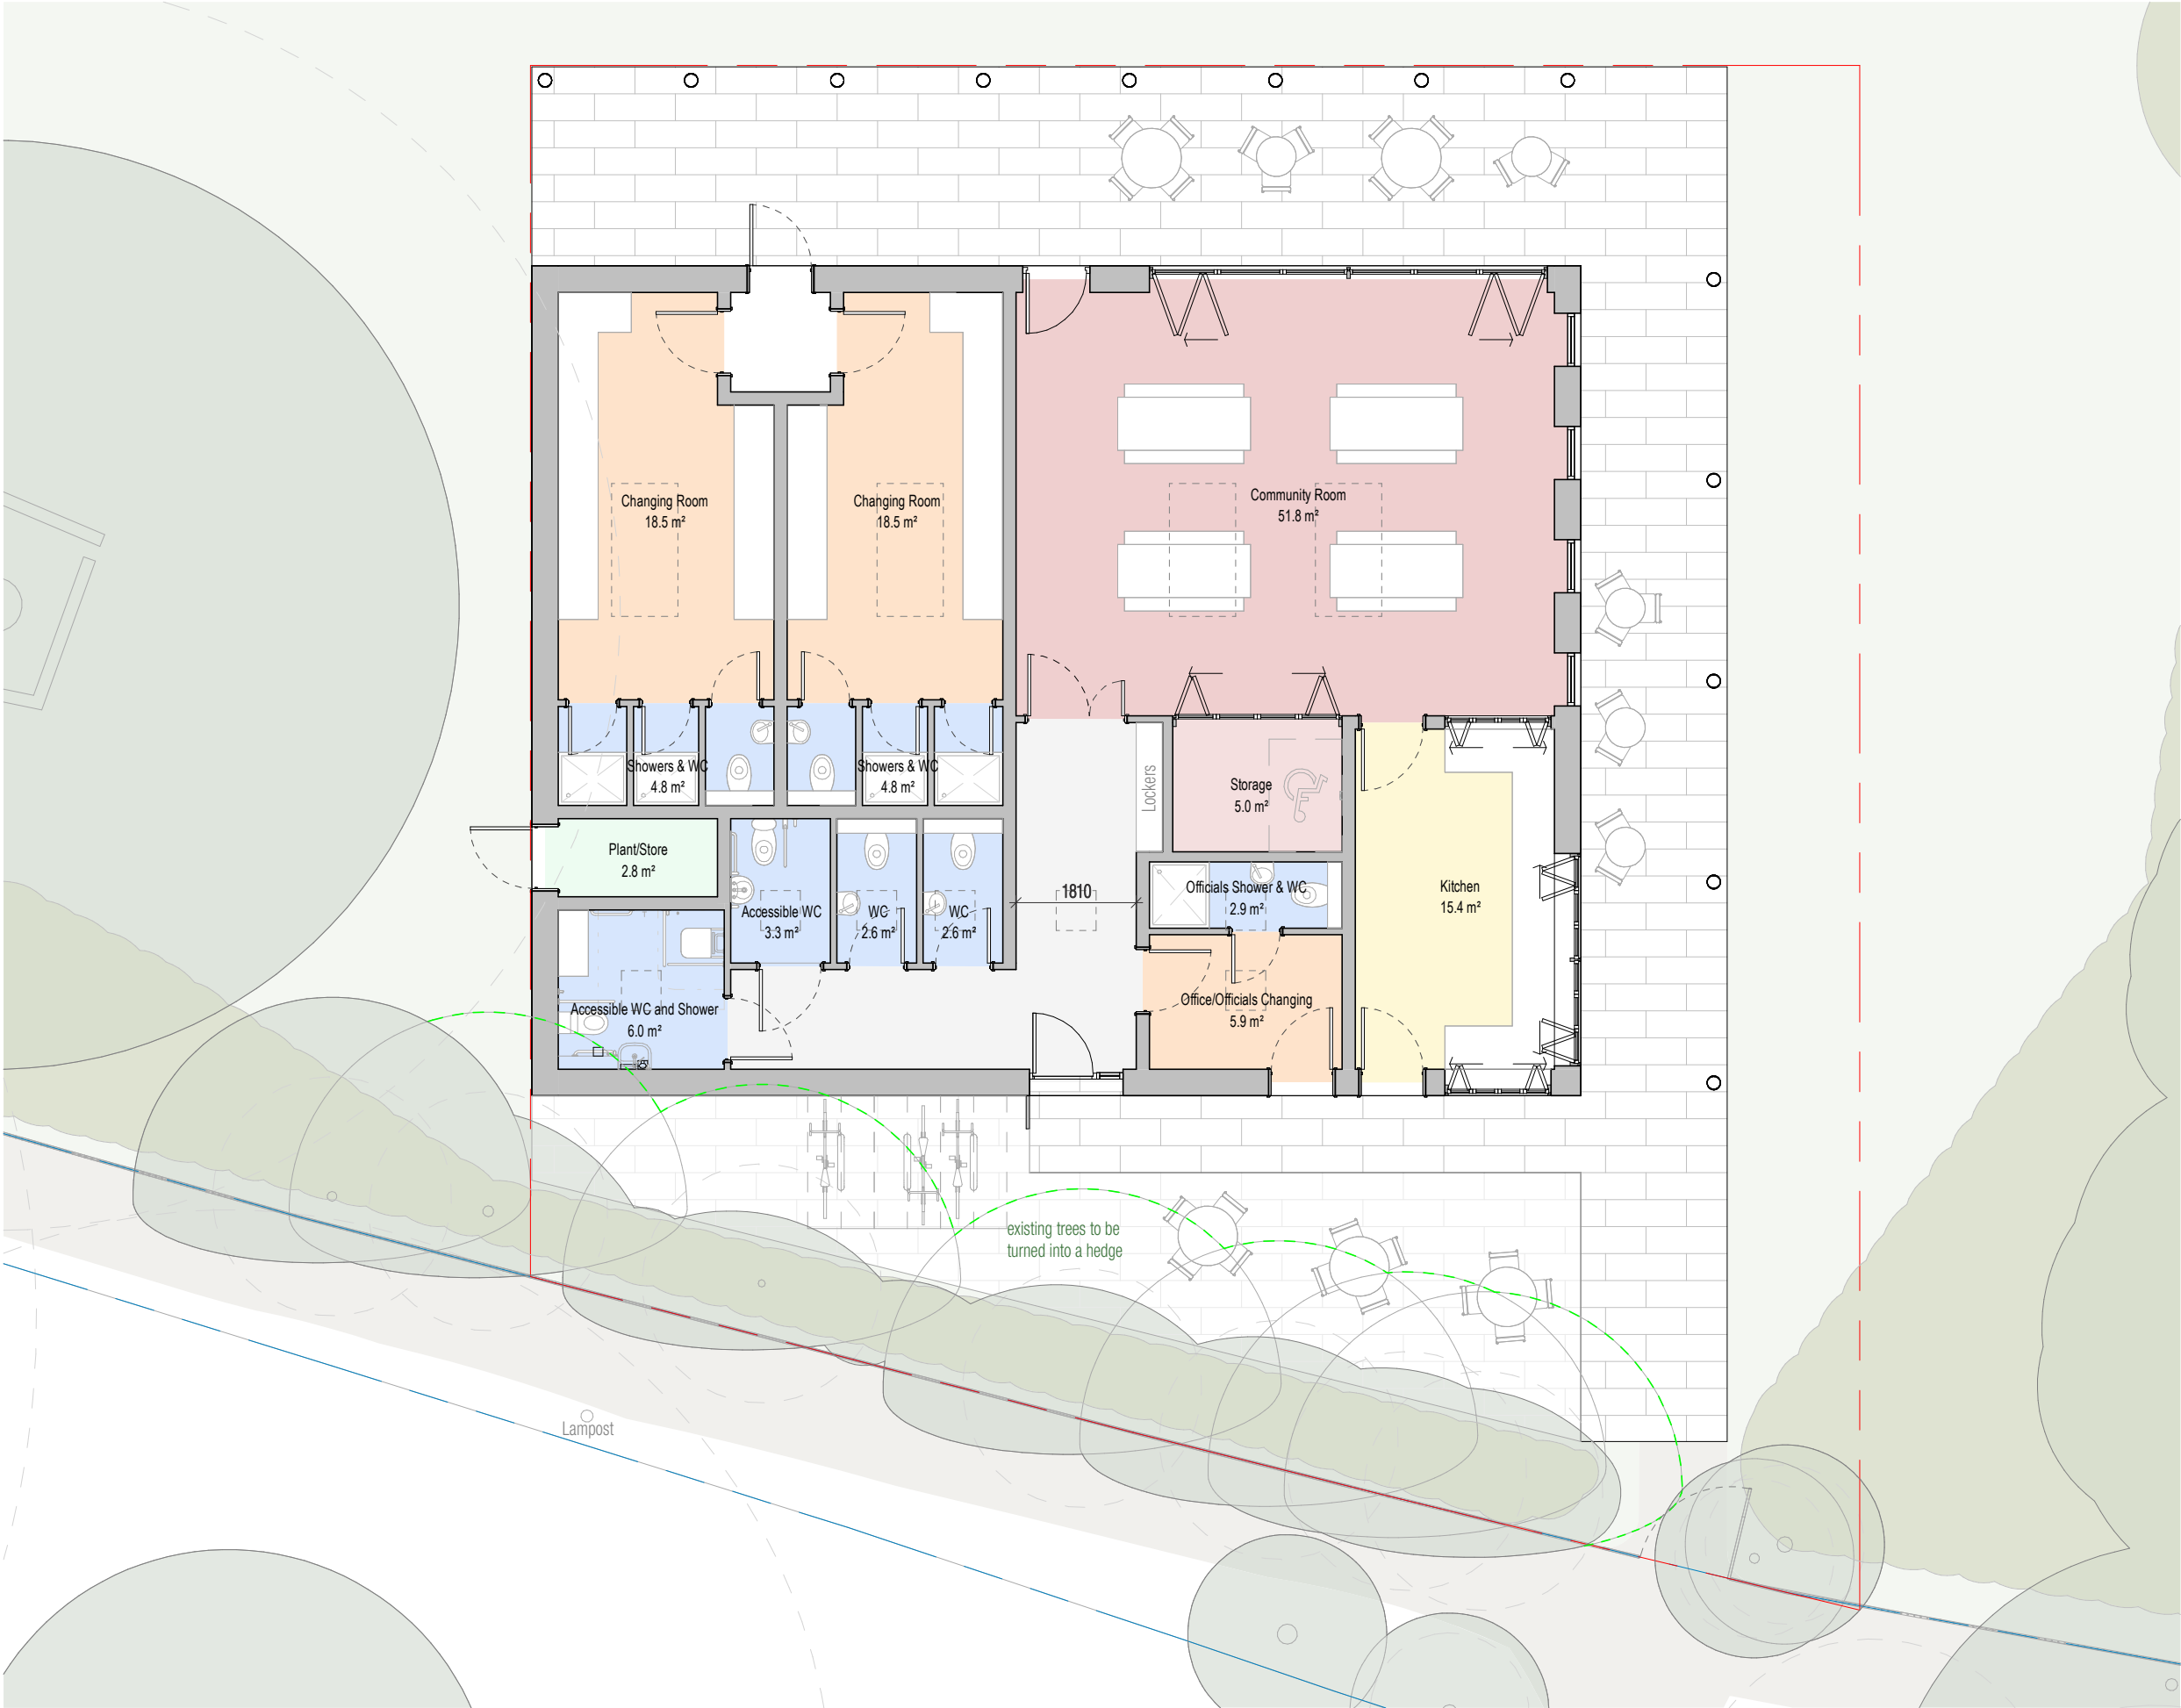

COMMUNITY SPORTS PAVILION GROUND FLOOR PLAN

1 : 100

INFORMATION CONTAINED IN THIS DRAWING IS THE SOLE
COPYRIGHT OF METASHAPE ARCHITECTS LTD AND IS
NOT TO BE REPRODUCED WITHOUT PERMISSION

DO NOT SCALE, REFER TO FIGURED DIMENSIONS ONLY

REVISIONS

P01 Planning Issue 29/06/26

NORTH



METASHAPE
ARCHITECTS

PROJECT
BWI Community Sports Pavilion
Southcote Rise, Ruislip

TITLE
Ground Floor Plan
BWI Community Sports Pavilion

SCALE DATE
1 : 100 @ A3 18/03/26

DRAWN REVIEWED
LL IL

METASHAPE REF NUMBER REVISION
2025-012 202 P01

DOCUMENT PURPOSE
Planning

