


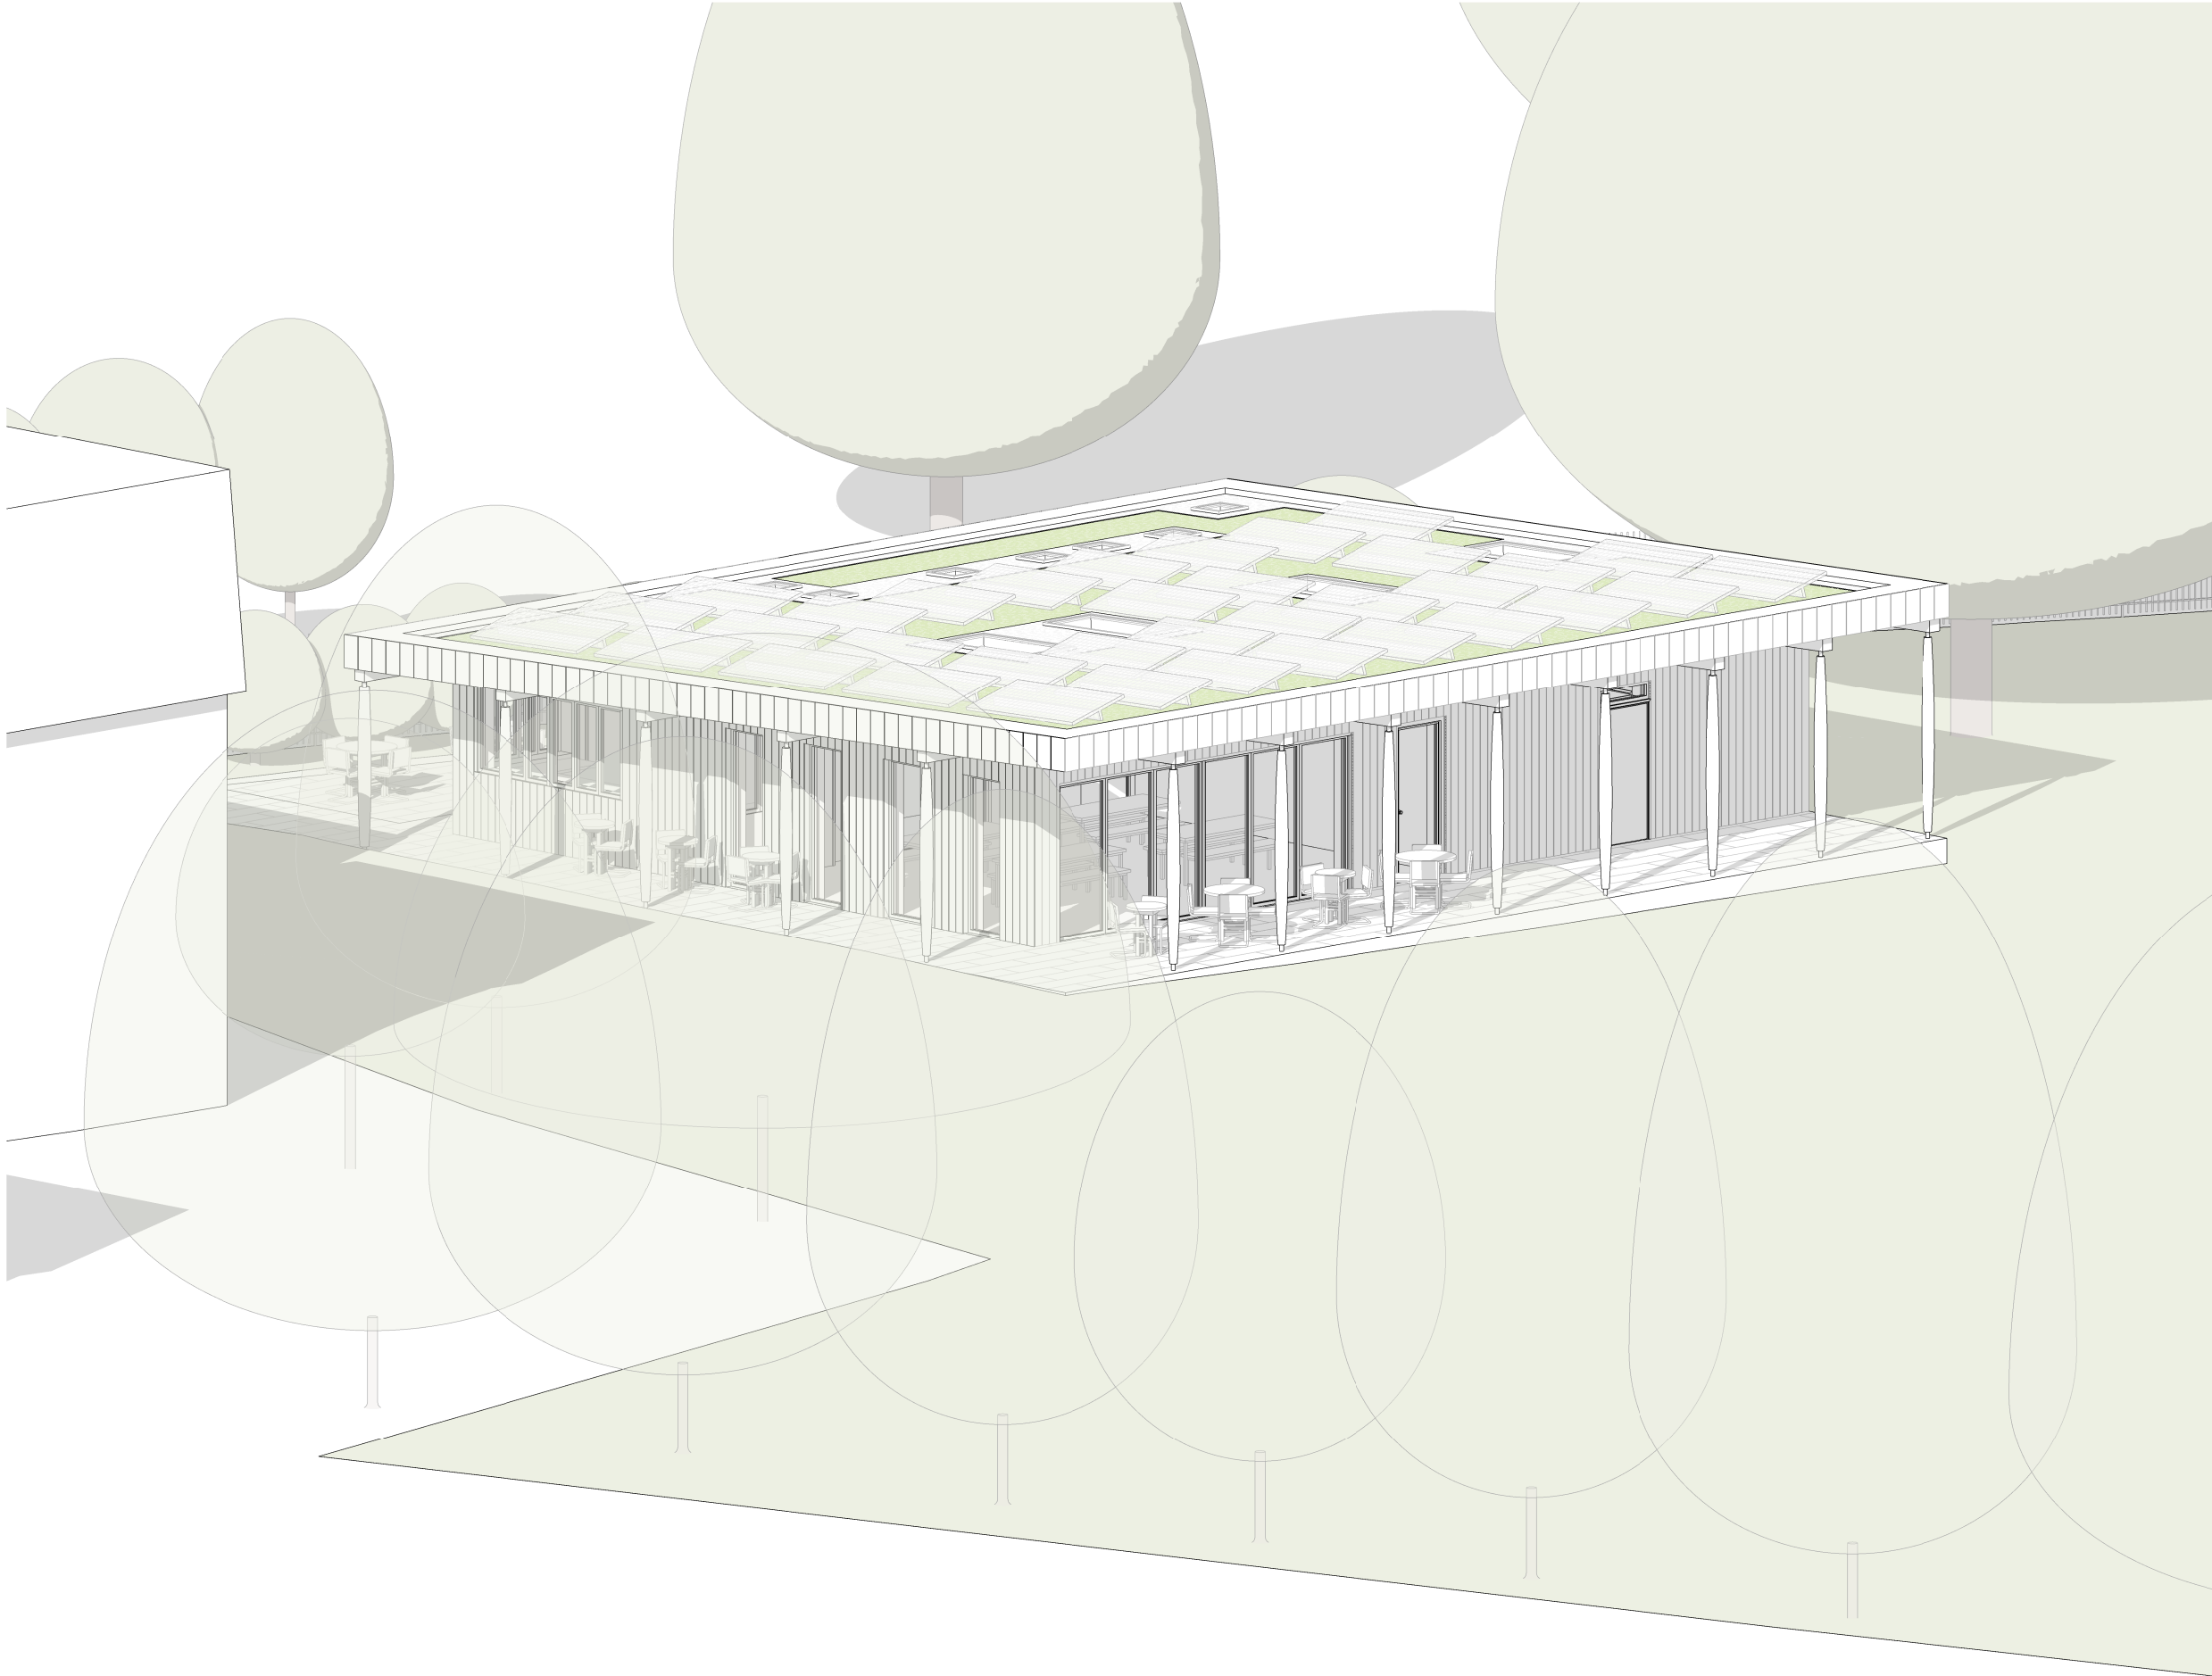

ISOMETRIC



INFORMATION CONTAINED IN THIS DRAWING IS THE SOLE
COPYRIGHT OF METASHAPE ARCHITECTS LTD AND IS
NOT TO BE REPRODUCED WITHOUT PERMISSION

DO NOT SCALE, REFER TO FIGURED DIMENSIONS ONLY

REVISIONS

P01	Planning Issue	29/06/26
-----	----------------	----------

METASHAPE
ARCHITECTS

PROJECT
BWI Community Sports Pavilion
Southcote Rise, Ruislip

TITLE
Isometric

SCALE	DATE
@ A3	18/03/26

DRAWN	REVIEWED
LL	IL

METASHAPE REF	NUMBER	REVISION
2025-012	230	P01

DOCUMENT PURPOSE
Planning