

DISCLAIMER

Drawings based on survey information provided by others. Use figured dimensions only. Verify all dimensions on site. Drawing should be read in conjunction with information from all other design consultants and contractors. All drawings in digital format are for reference only, paper copies are available on request. Copyright to these drawings and the designs shown therein are retained by Bluebead Architects Ltd.

Date	No.	Revision Notes
------	-----	----------------

Date	No.	Issue Notes
------	-----	-------------



30 Glade Court, 65 Harefield Road,
Uxbridge, UB8 1PJ
studio@bluebeadarchitects.co.uk

Project Title
178A Harefield Road
Project Address
178A Harefield Road, Uxbridge, UB8 1PP

Sheet Title
Location and Block Plan

Sheet Scale
1:500/1:1250 @ ISO A3

Drawn By


Sheet Date
21/06/2023

Reviewed By

Sheet No.
0042-P000

Stage
Planning

Suitability
Code Description
A2 APPROVED FOR PLANNING
STAGE

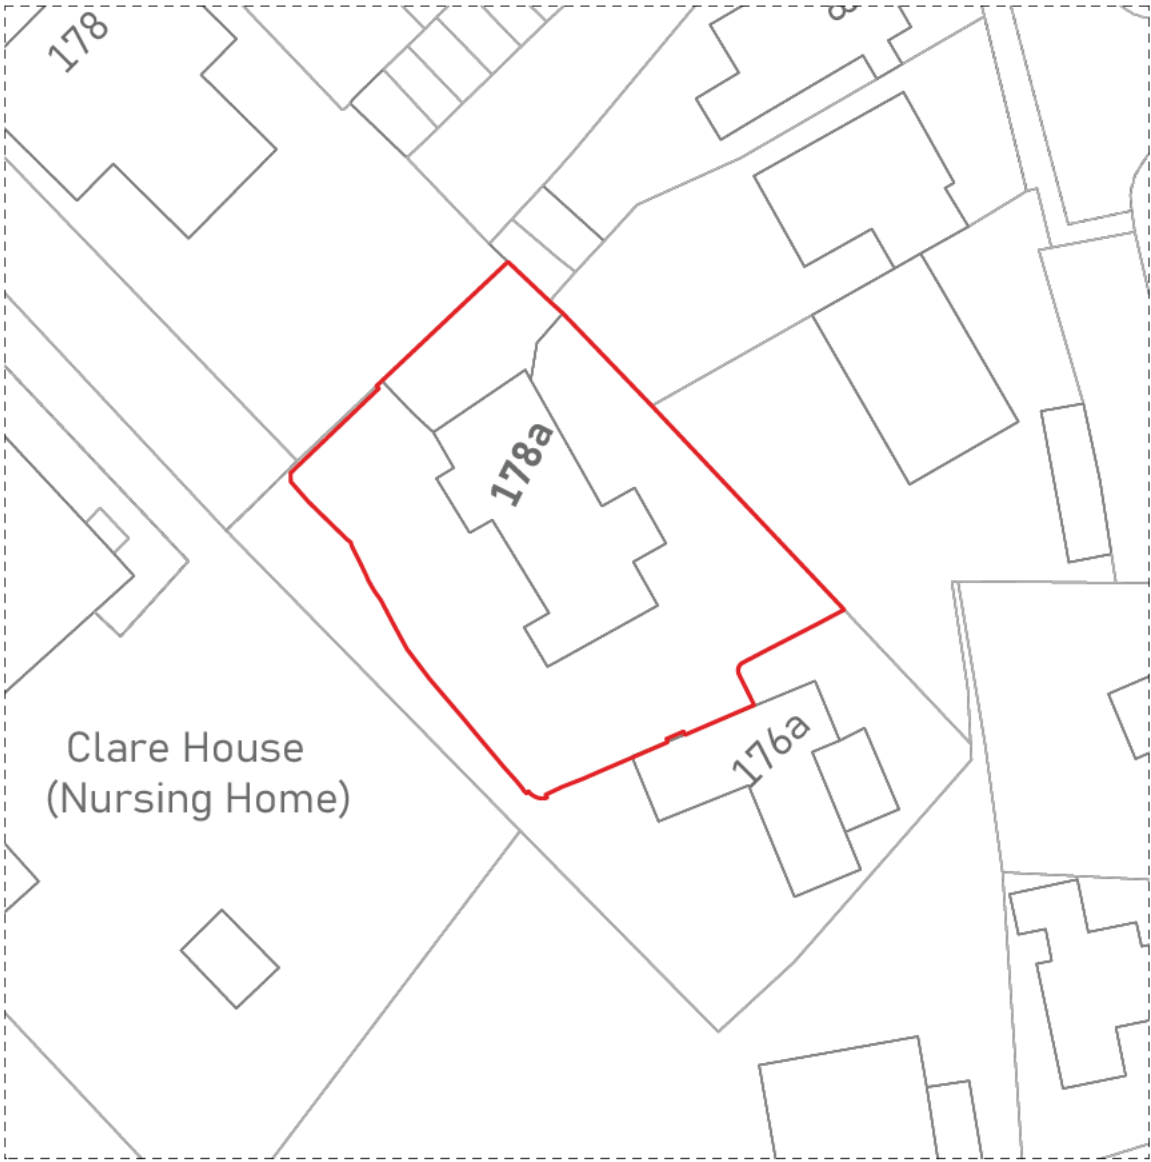

1 **Block Plan**
Scale: 1:500



2 **Location Plan**
Scale: 1:1250

