



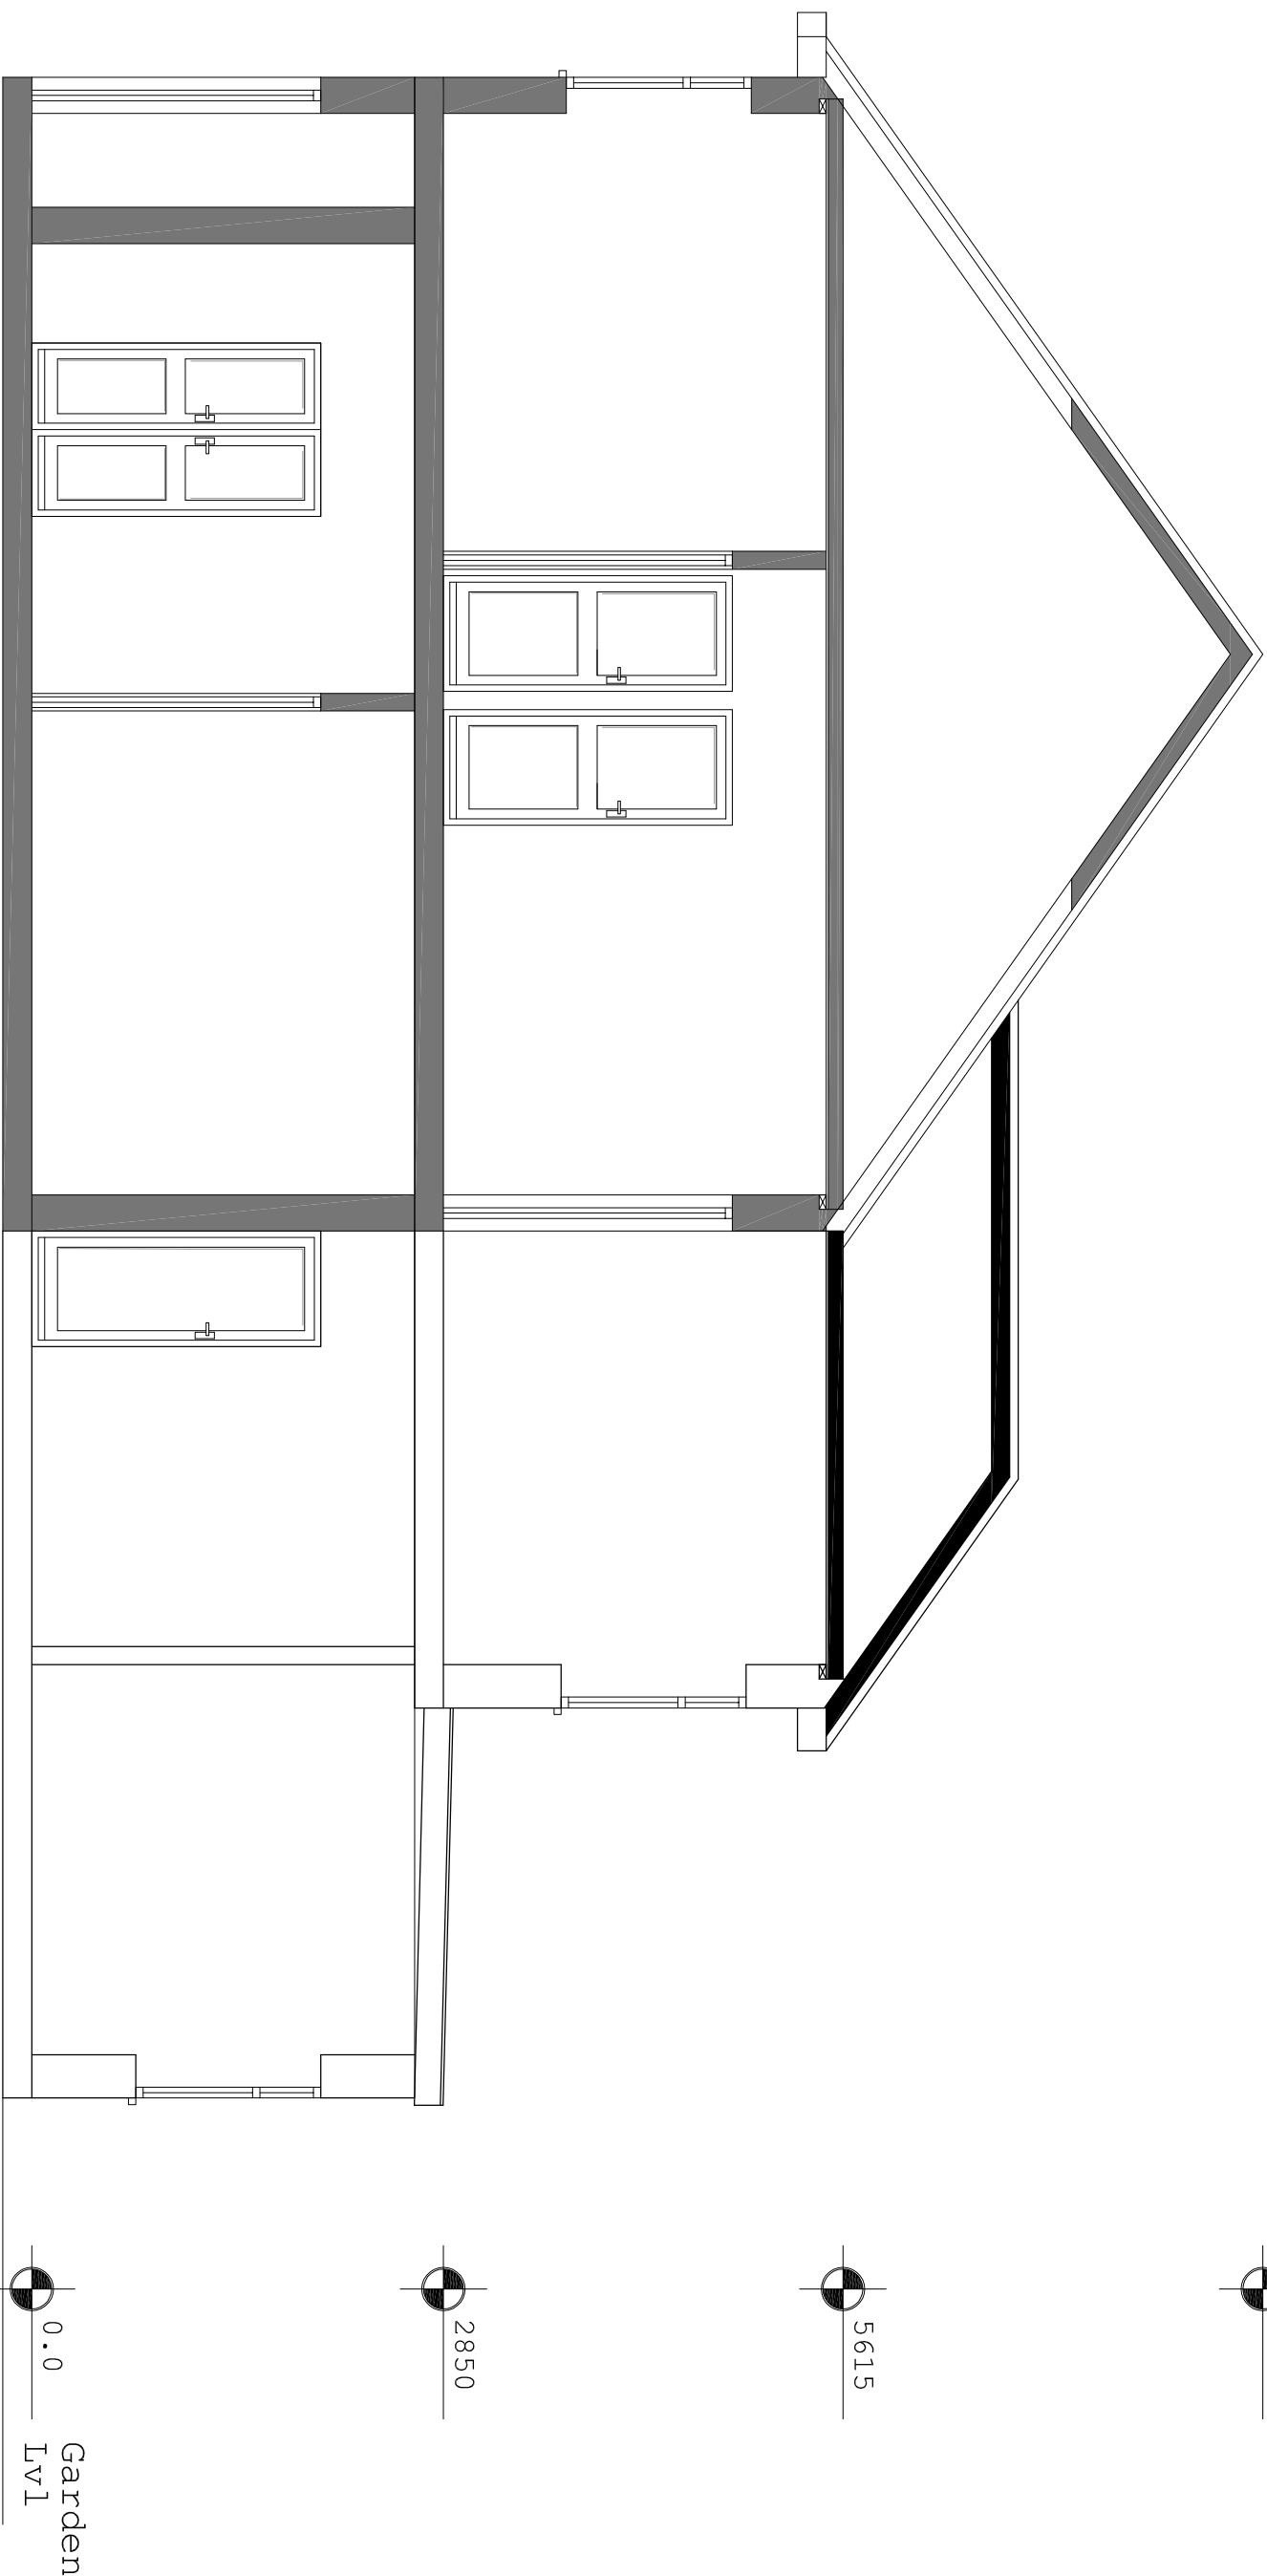

PROPOSED CROSS SECTION A-A

SCALE 1:50

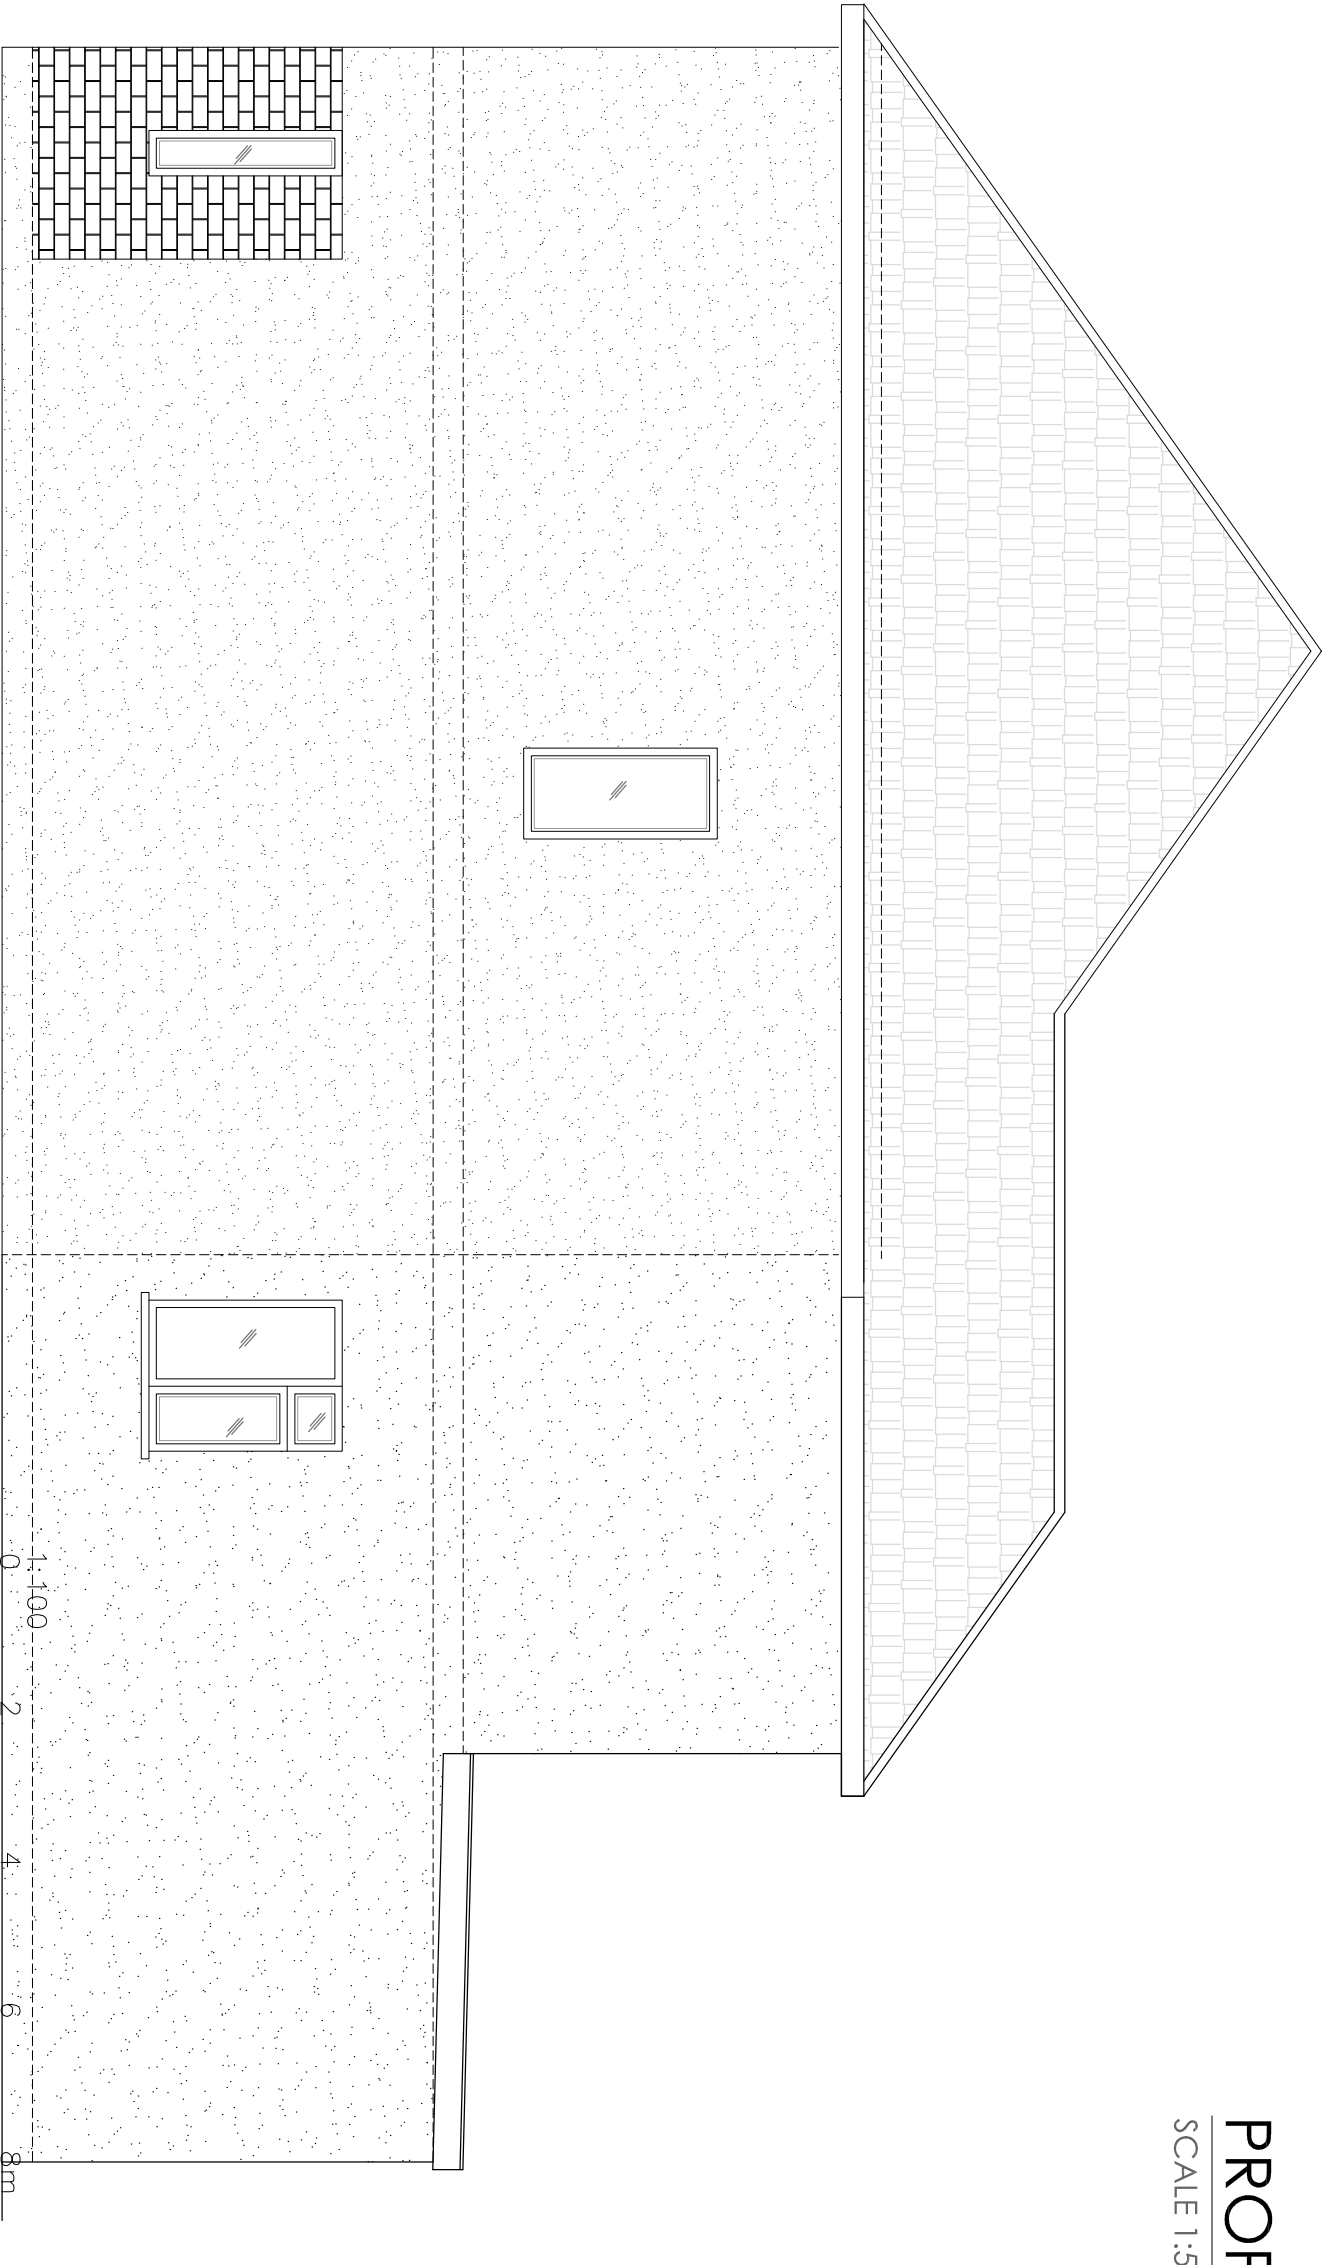

PROPOSED SIDE ELEVATION B

SCALE 1:50

Do not scale off the drawings (scale only for planning purposes).

 malathy design www.malathydesign.com 02037 462 100 074 6610 3263 ARCH/CLIENT		Drawn UB	
Project Title 87 FROGMORE AVENUE HAYES UB4 8AR		Checked	
Drawing Title PROPOSED ELEVATION AND CROSS SECTION		Scale 1:50	
		Size A2	
Project No. 2184		Drawing No. P-03	
		Rev. —	