
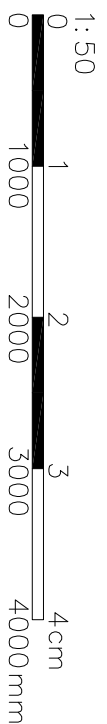


PROPOSED CROSS SECTION A-A

SCALE 1:50

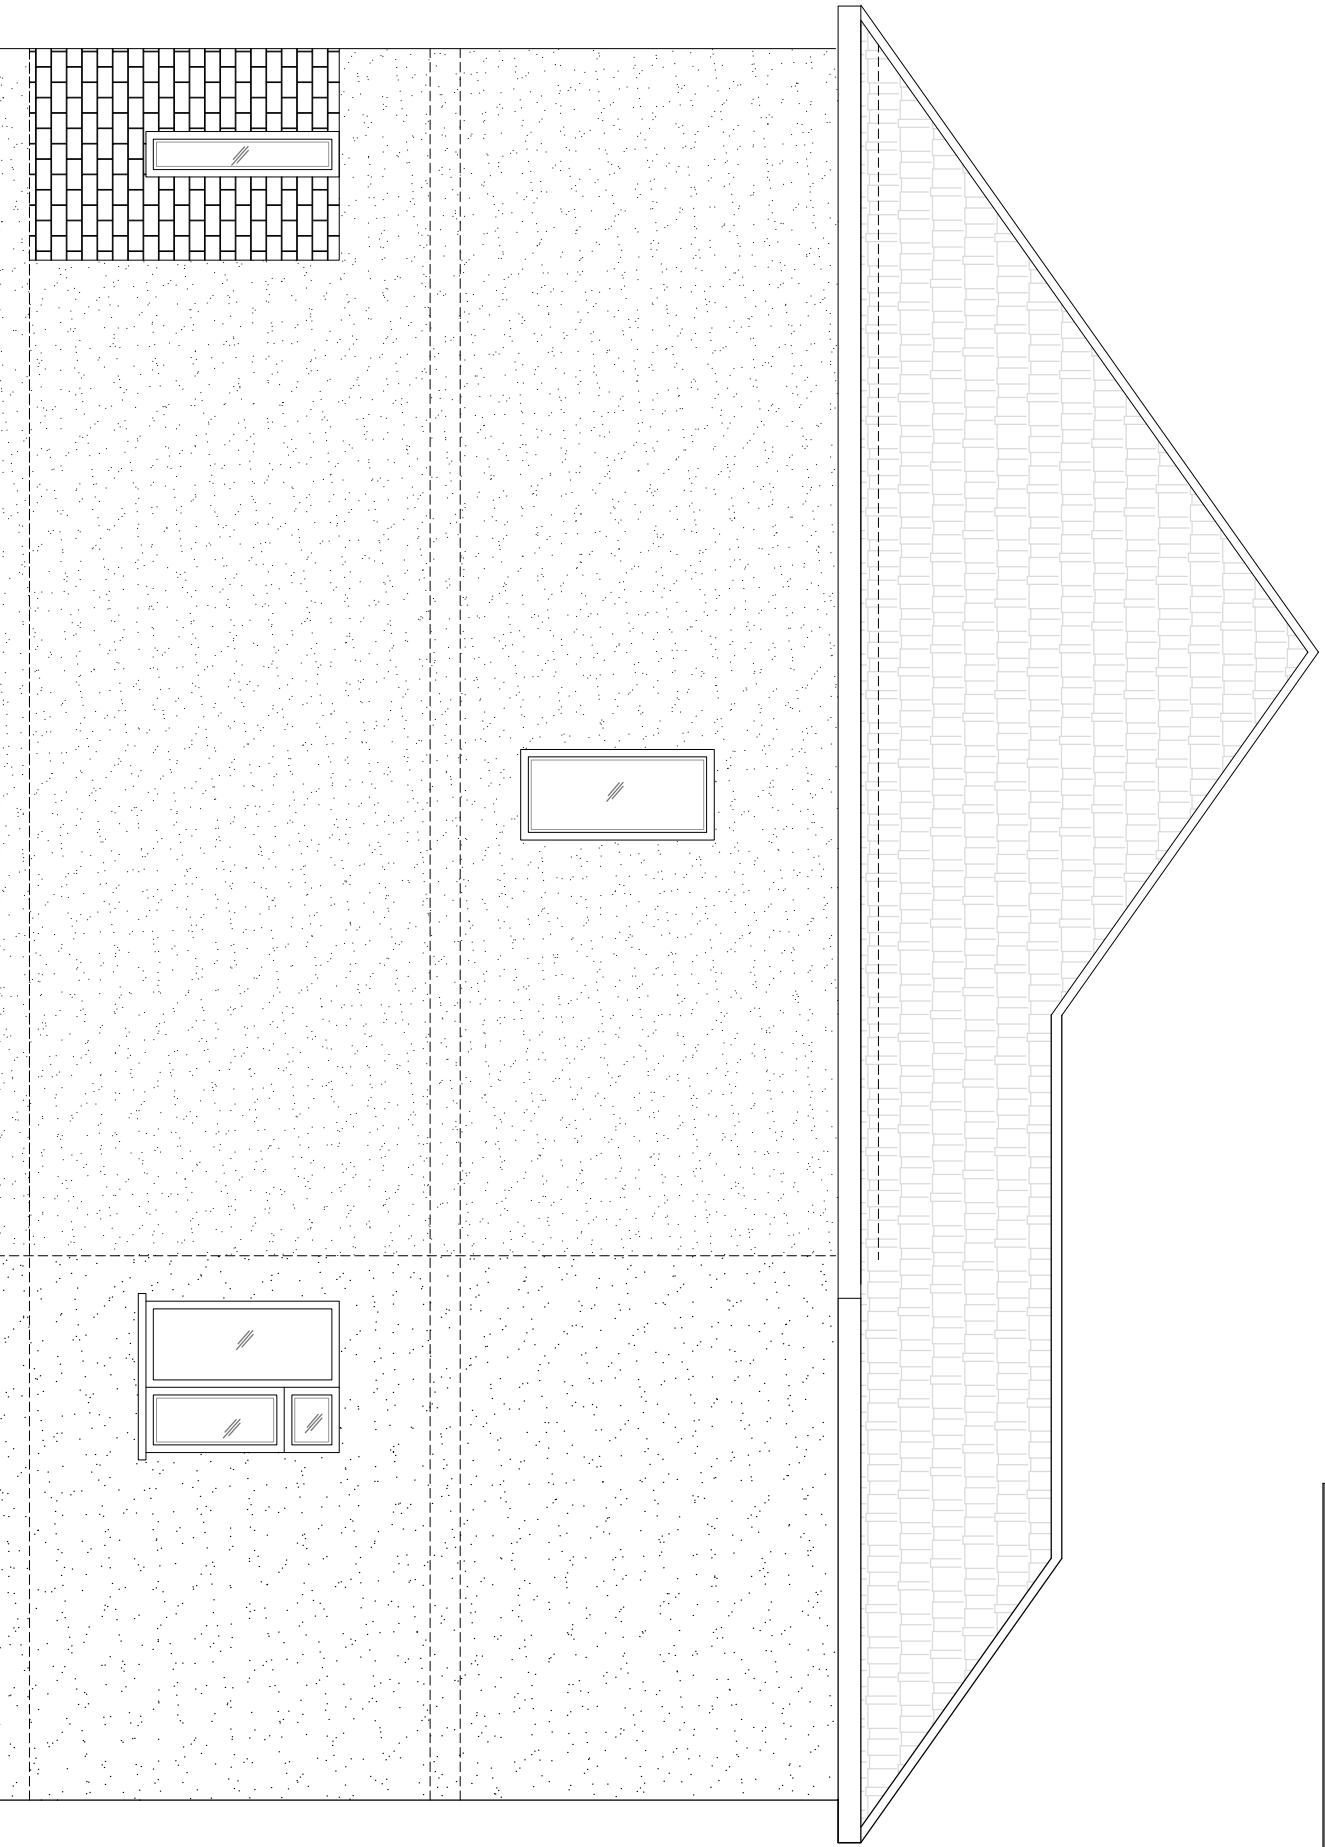

Do not scale off the drawings (scale only for planning purposes).

<div><div><div><div><div><div></div></div></div><div><div><div><span></span></div><div><div>malathy design</div></div></div><div><div>www.malathydesign.ru.com</div><div>02037 462 100</div><div>074 6610 3263</div></div></div></div></div></div>		ARCH./CLIENT	Drawn UB
Project Title 87 FROGMORE AVENUE HAYES UB4 8AR		Checked	
Drawing Title PROPOSED ELEVATION AND CROSS SECTION		Scale 1:50	Size A2
Project No. 2184	Drawing No. P-03	Rev. A	