

8520


5615

2850

0.0
Garden
Lvl

PROPOSED CROSS SECTION A-A

SCALE 1:50

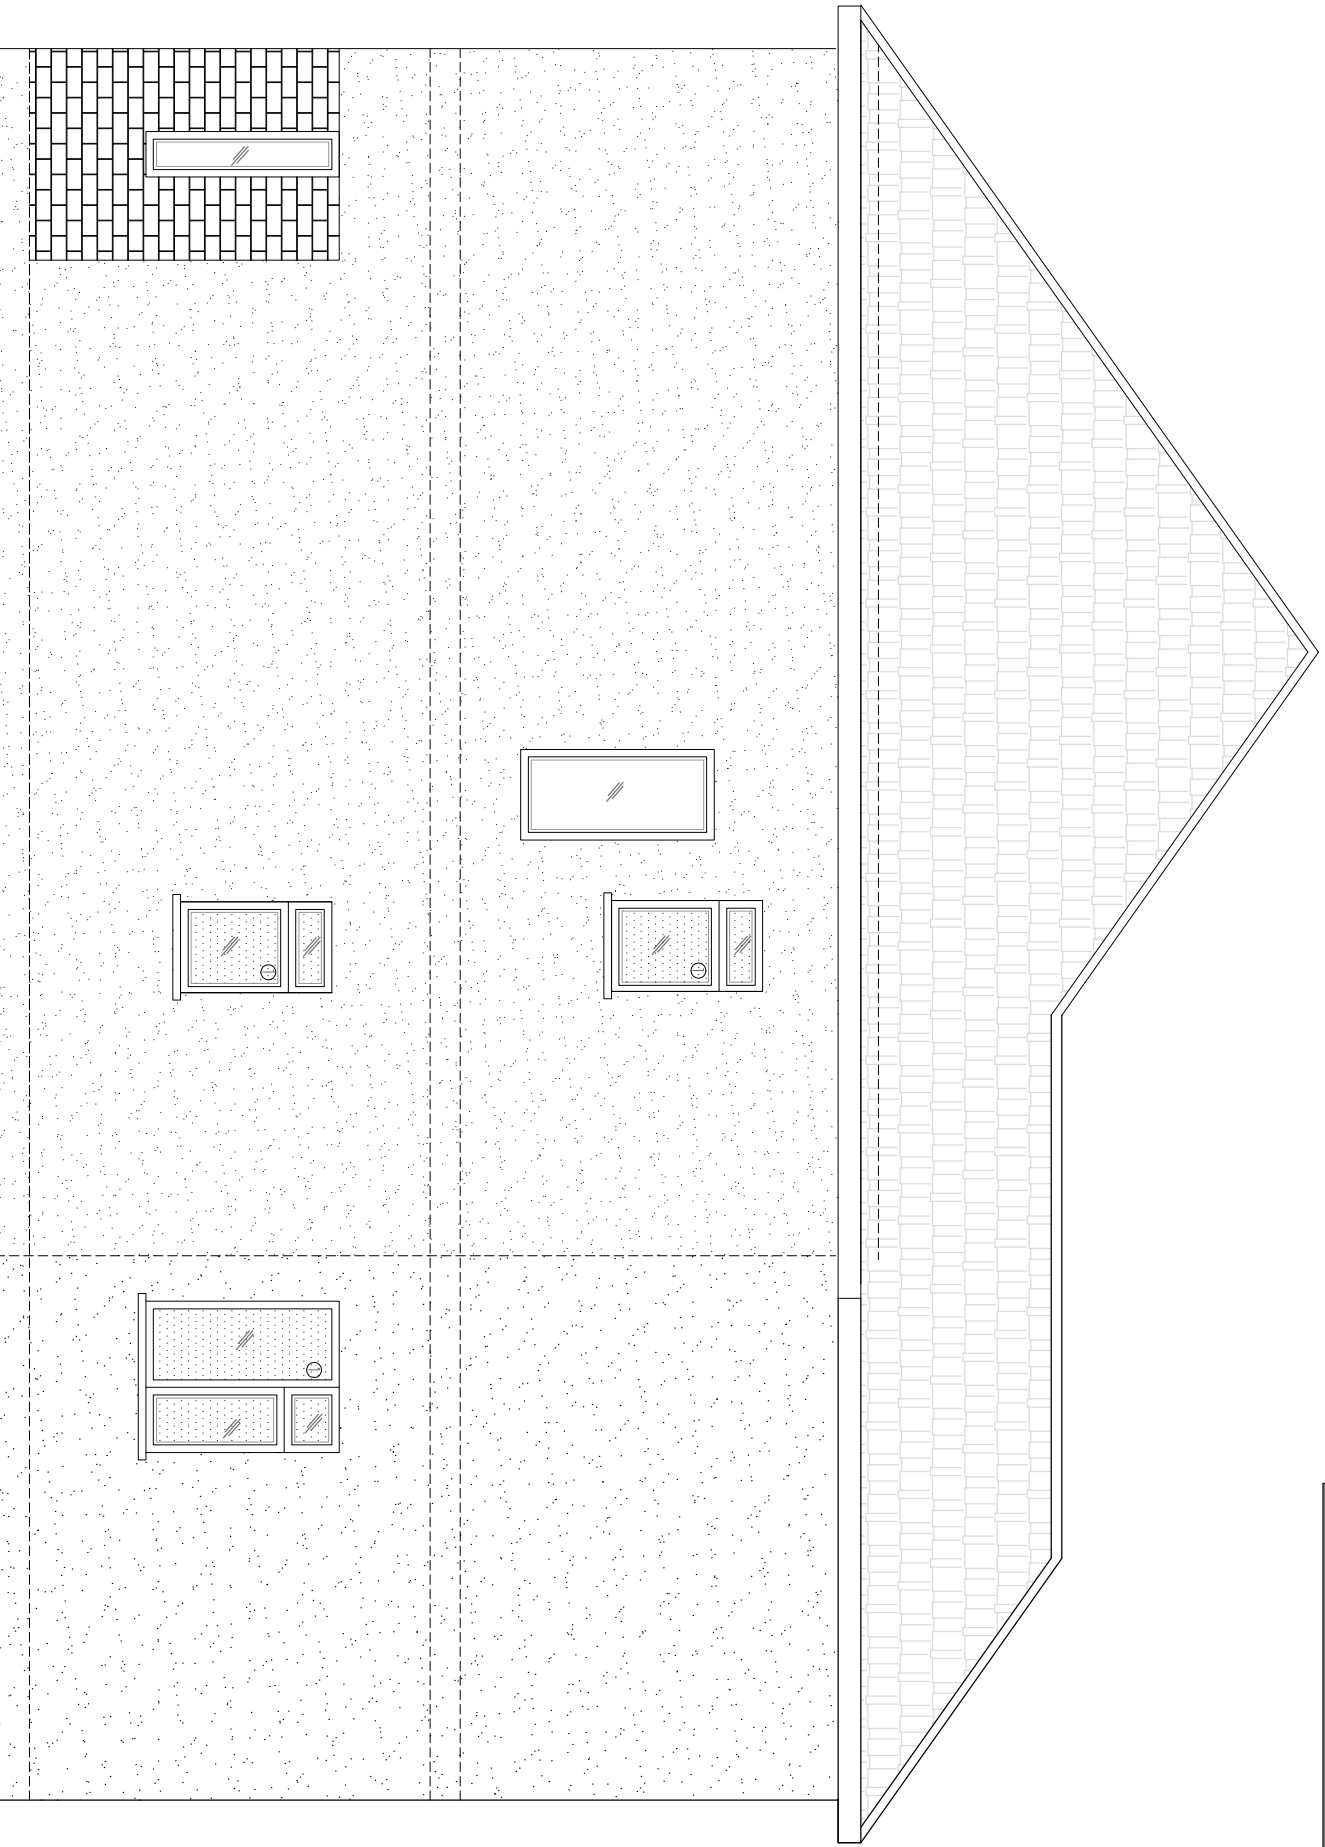

1 - Obscured window

PROPOSED SIDE ELEVATION B

SCALE 1:50

Do not scale off the drawings (scale only for planning purposes).

1:50
0 1 2 3 4cm
0 1000 2000 3000 4000mm



ARCH/CLIENT	Drawn UB
Project Title 87 FROGMORE AVENUE HAYES UB4 8AR	Checked
Drawing Title PROPOSED ELEVATION AND CROSS SECTION	Scale 1:50
	Size A2
Project No. 2184	Drawing No. P-03
	Rev. B