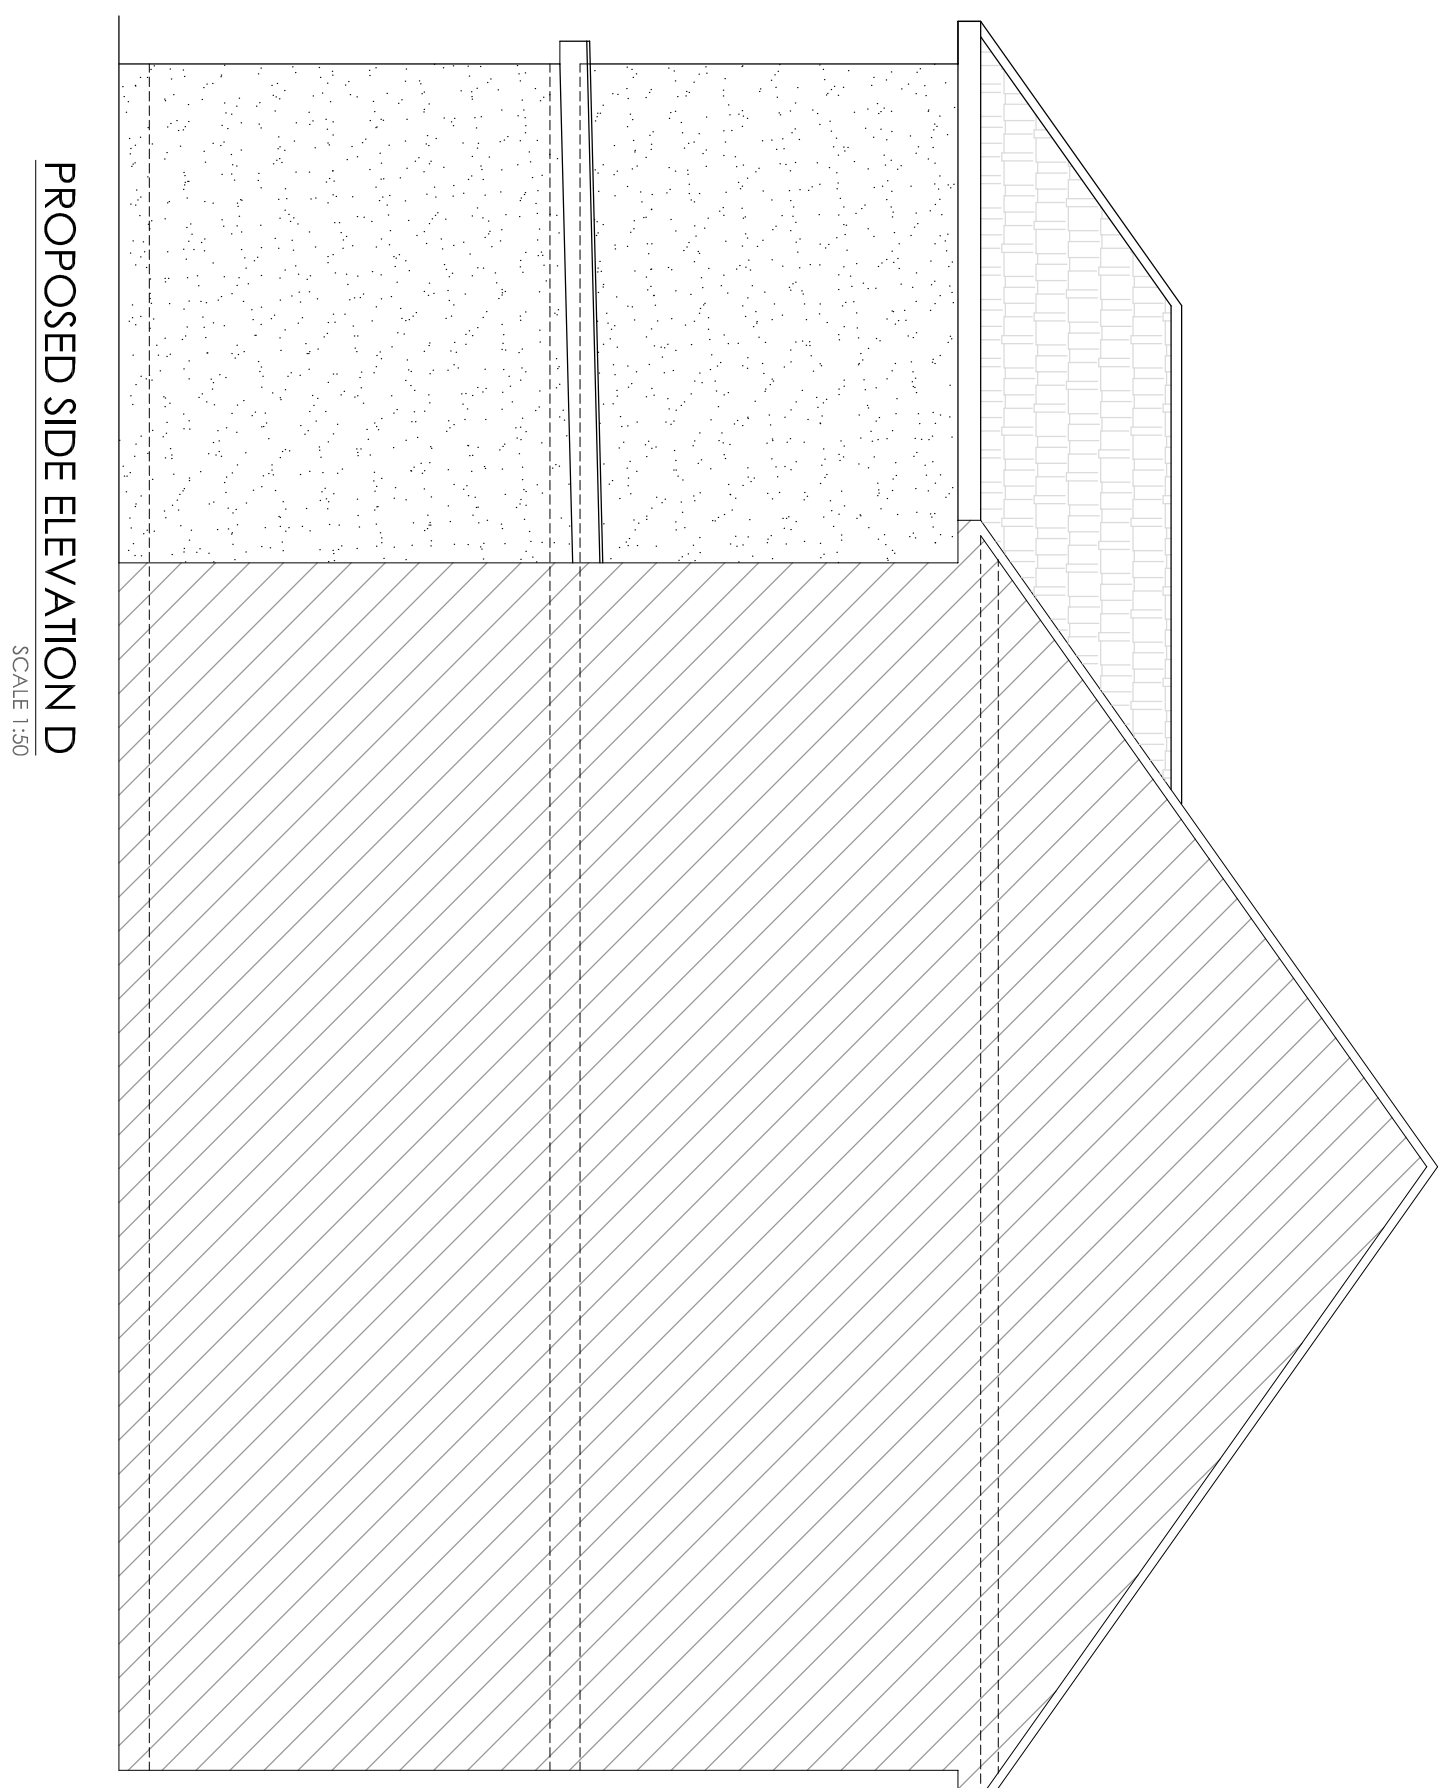
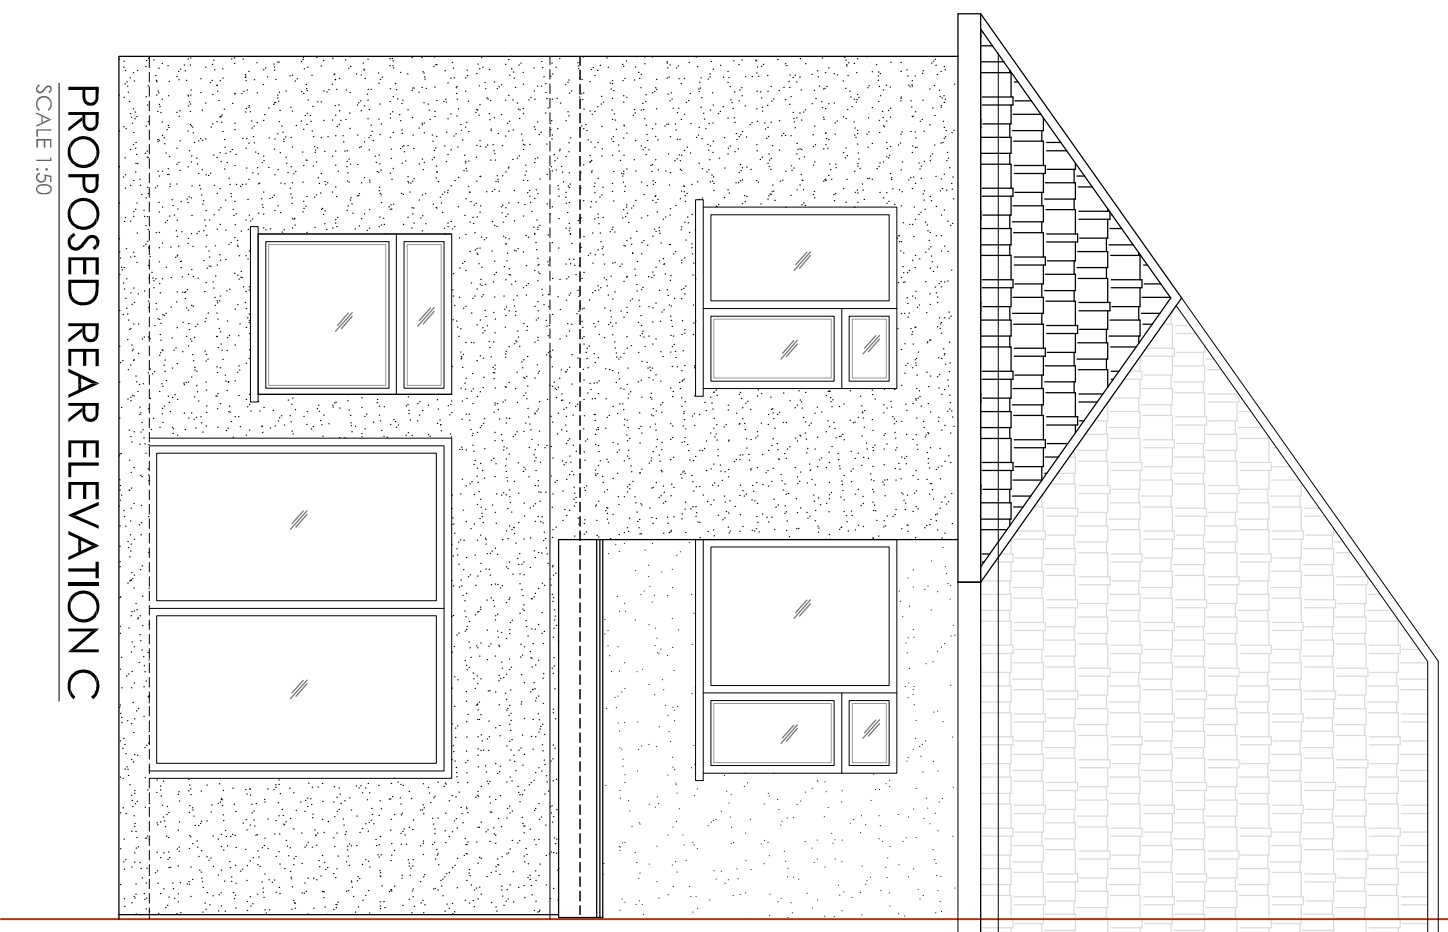


Do not scale off the drawings (scale only for planning purposes).				
 malahy design www.malahydesign.com 02037 462 100 074 6610 3263	ARCH./CLIENT		Drawn UB	
	Project Title 87 FROGMORE AVENUE HAYES UB4 8AR		Checked	
	Drawing Title PROPOSED ELEVATIONS		Scale 1:50	
			Size A2	
	Project No. 2184	Drawing No. P-04	Rev. A	