



Ordnance Survey © Crown copyright 2016 All rights reserved.
Licence number 100048520

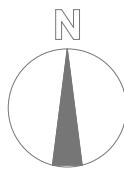

— denotes Application boundary
— denotes Land within applicant's ownership

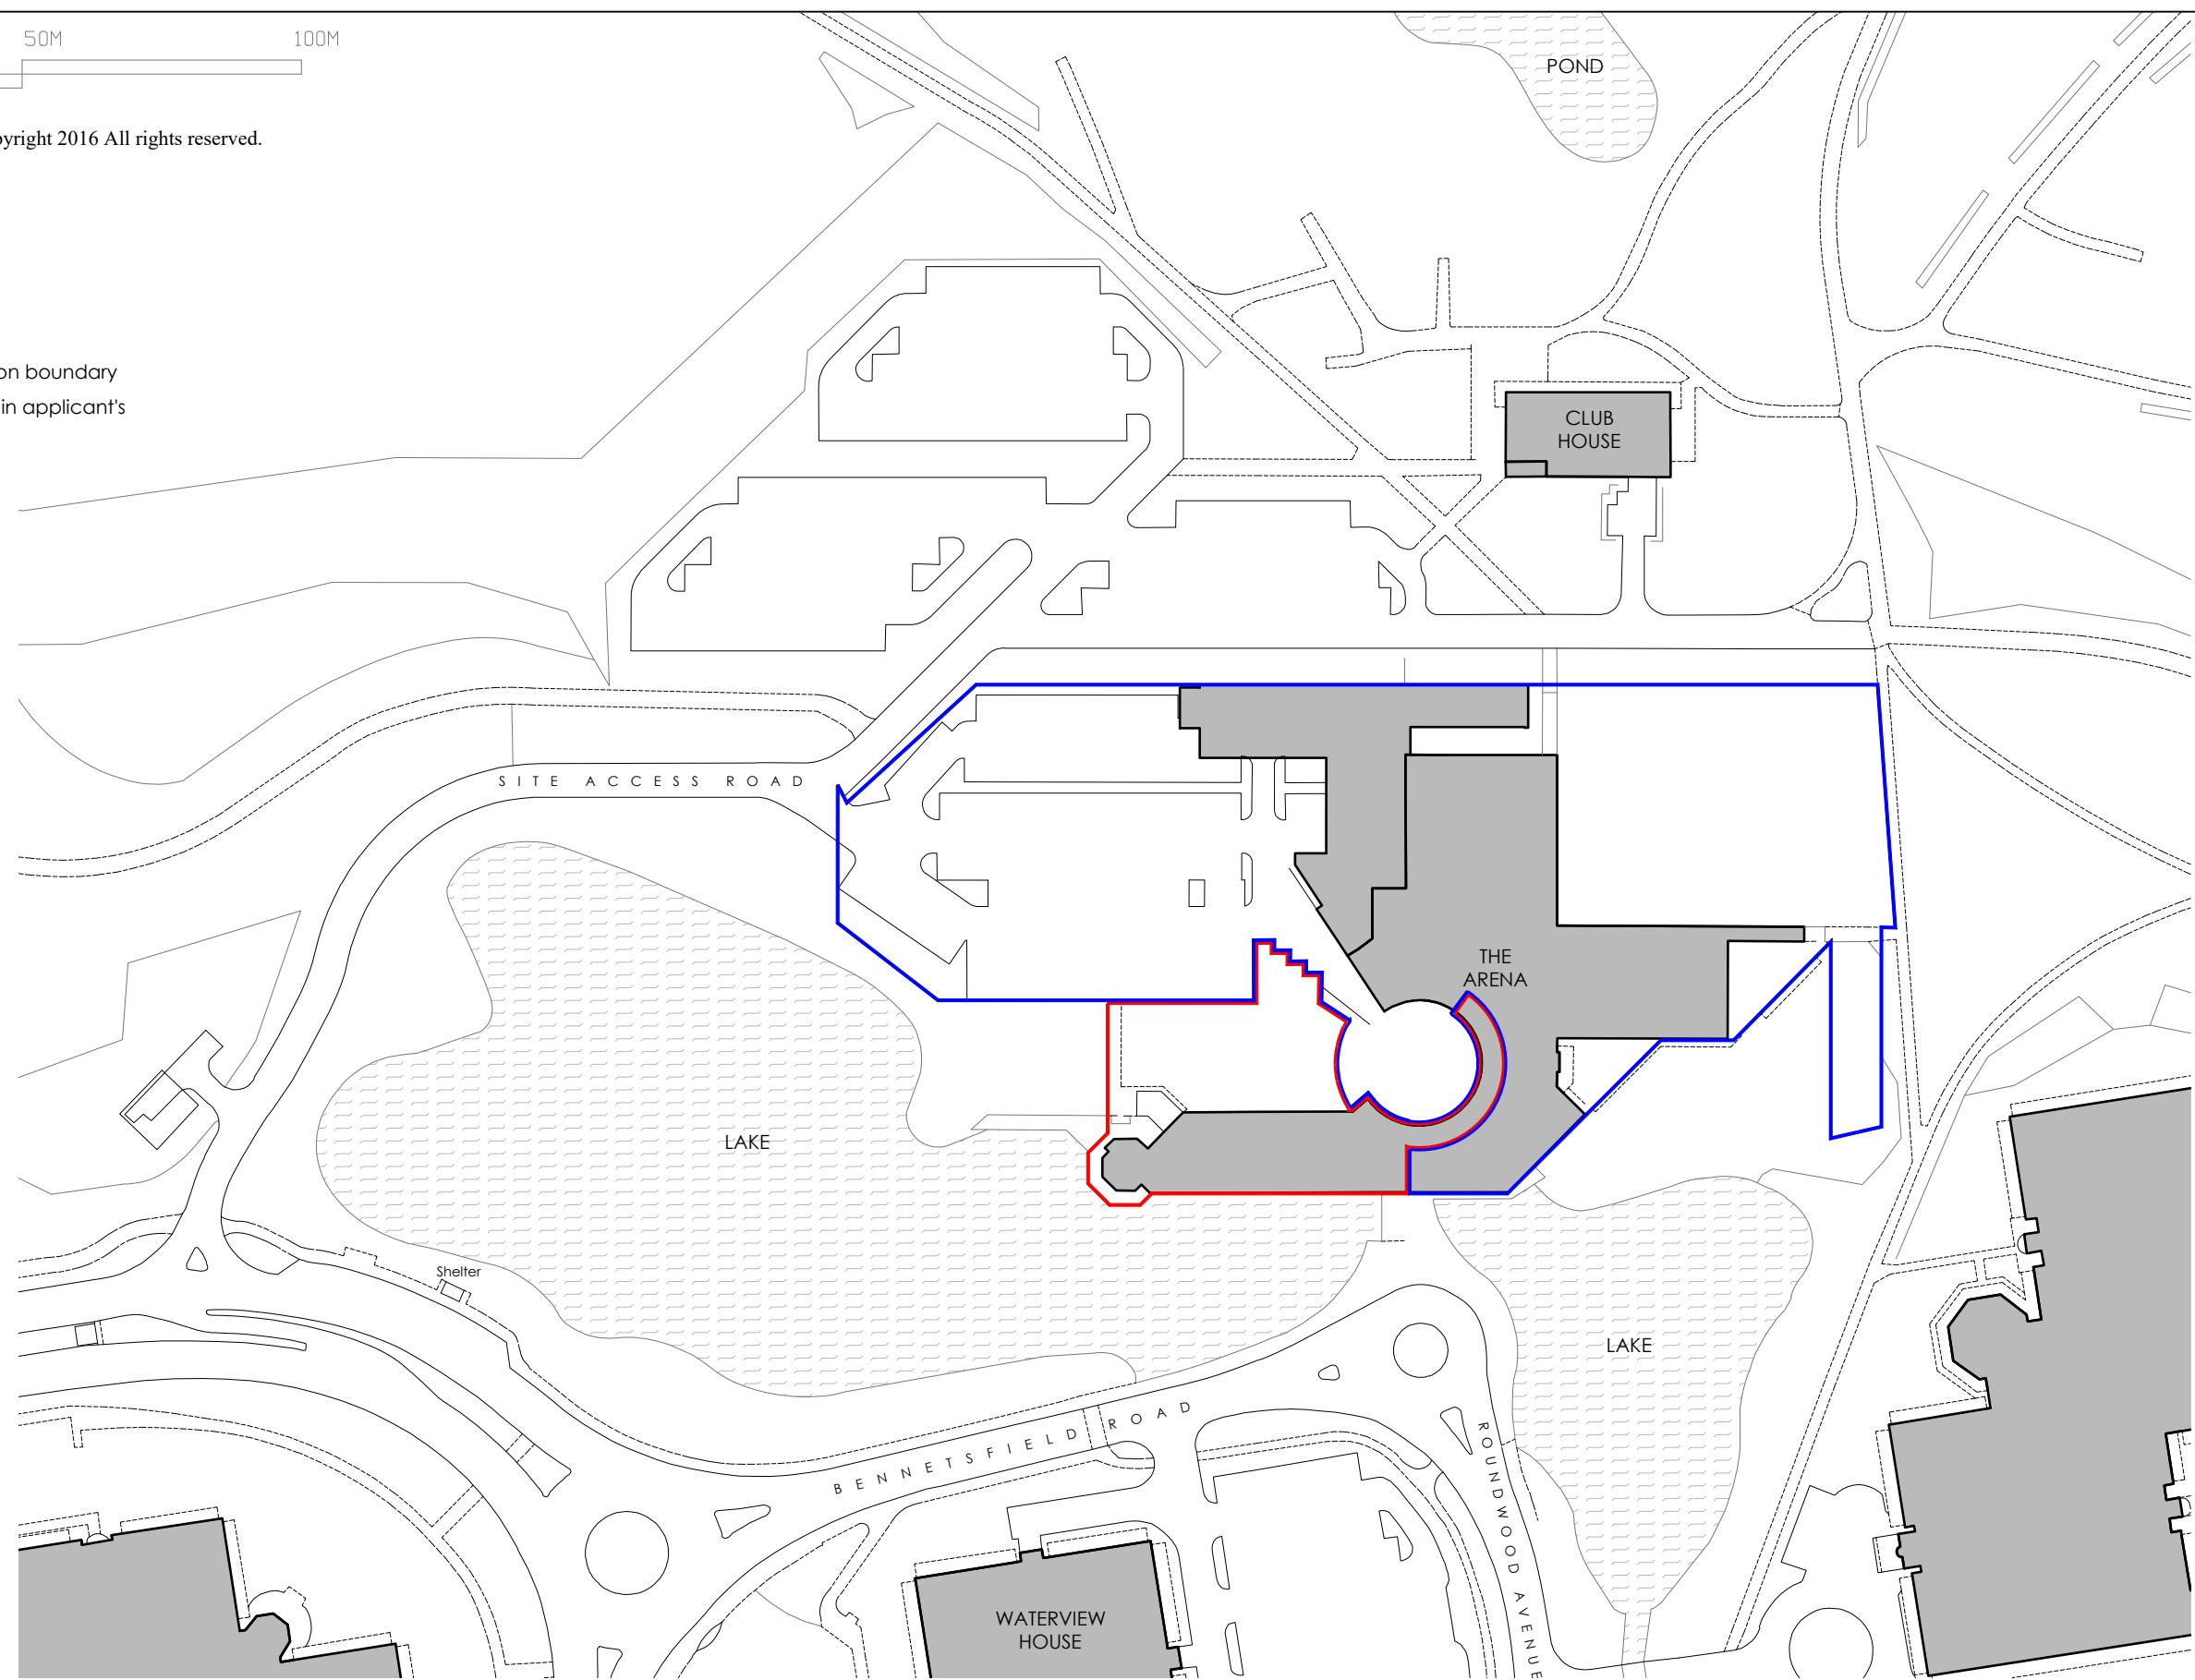

OS1
OS1
Ordnance Survey Location Plan
Scale 1:1250

NOTES:

1. Do not scale dimensions from this drawing (except for the purposes of planning applications).
2. No unauthorised copying of this drawing without the prior written authority of Trinder Architectural Ltd.
3. All boundaries, dimensions and levels are to be checked/verified on site before construction and any discrepancies are to be reported to Trinder Architectural Ltd prior to building on site.
4. Partial Service: Any discrepancies with site or other information is to be advised to Trinder Architectural Ltd and direction or approval is to be sought before the implementation of the detail.
5. For the purpose of coordination, all relevant parties must check this information prior to implementation and report any discrepancies to Trinder Architectural Ltd.

FOR INFORMATION

Rev No. Description. Date.



No. 2 Ardington Courtyard, Roke Lane, Witley Nr. Godalming, Surrey, GU8 5NF.
Tel: 01428 685 829. Fax: 01428 681 912. E-Mail: trinderarchitec@btconnect.com

FOR INFORMATION
Title:
Location Plans
PROPOSALS - RESTAURANT CONVERSION - MIZUMI

Address:
ARENA BUILDING
Stockley Park, Uxbridge

Client:
BBC PENSION TRUST Ltd.
Commercial Unit [Former Public House]
1126/OS1
T01

Scale: 1:1250 Disk Ref: -- No: 1126/OS1
Date: 27.06.2023 Paper Size: A3 Rev: T01