


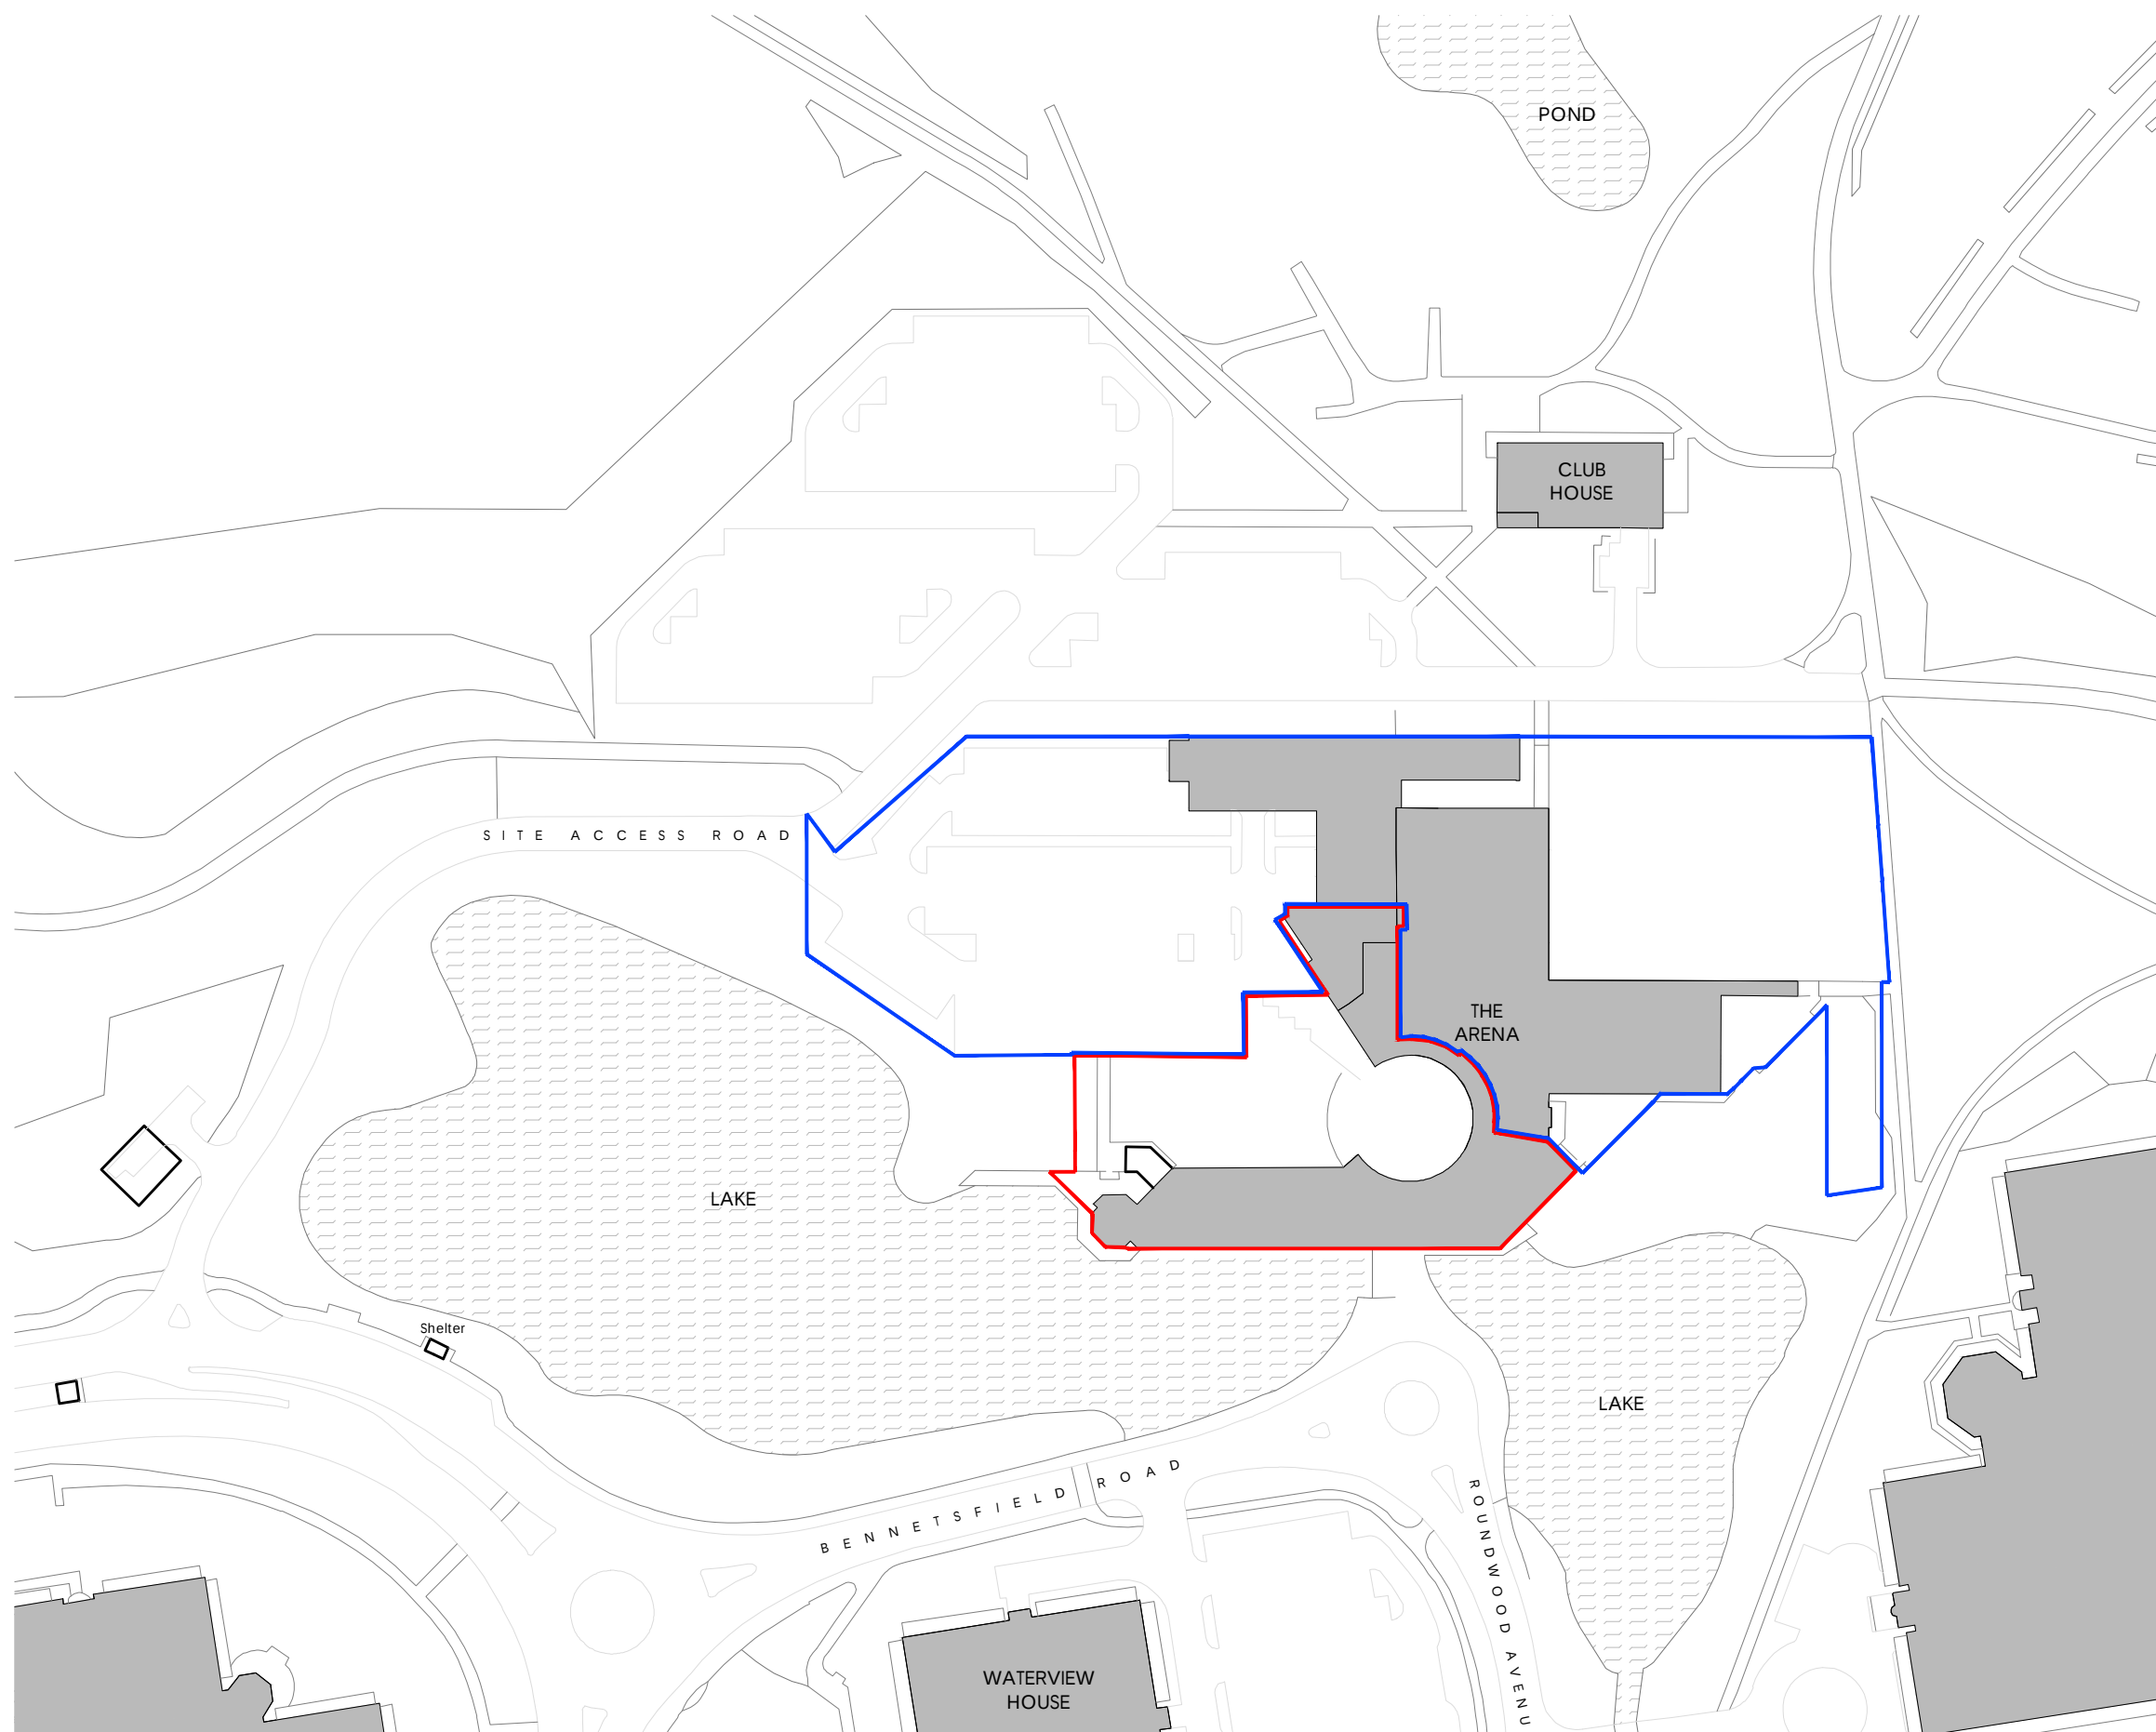

C 09.05.24 APPLICATION BOUNDARY UPDATED EC SMP
B 15.04.24 APPLICATION BOUNDARY UPDATED EC
A 02.04.24 APPLICATION BOUNDARY UPDATED



JWA Architects Limited
1st Floor, Old Town Hall,
Church Street,
Market Harborough
Leicestershire, LE16 7AA

T +44 (0) 1858 525343
E office@jwa-architects.co.uk
W www.jwa-architects.co.uk

Client: BBC PENSION TRUST LTD

Project: TRAVELODGE
STOCKLEY PARK
UXBRIDGE

Drawing: LOCATION PLAN

Purpose: PLANNING Date: FEB 2024
Scale: 1:1250@A3 Drawn: EC
Dwg. No: J9614 - 200 Revision: C