


Application Boundary

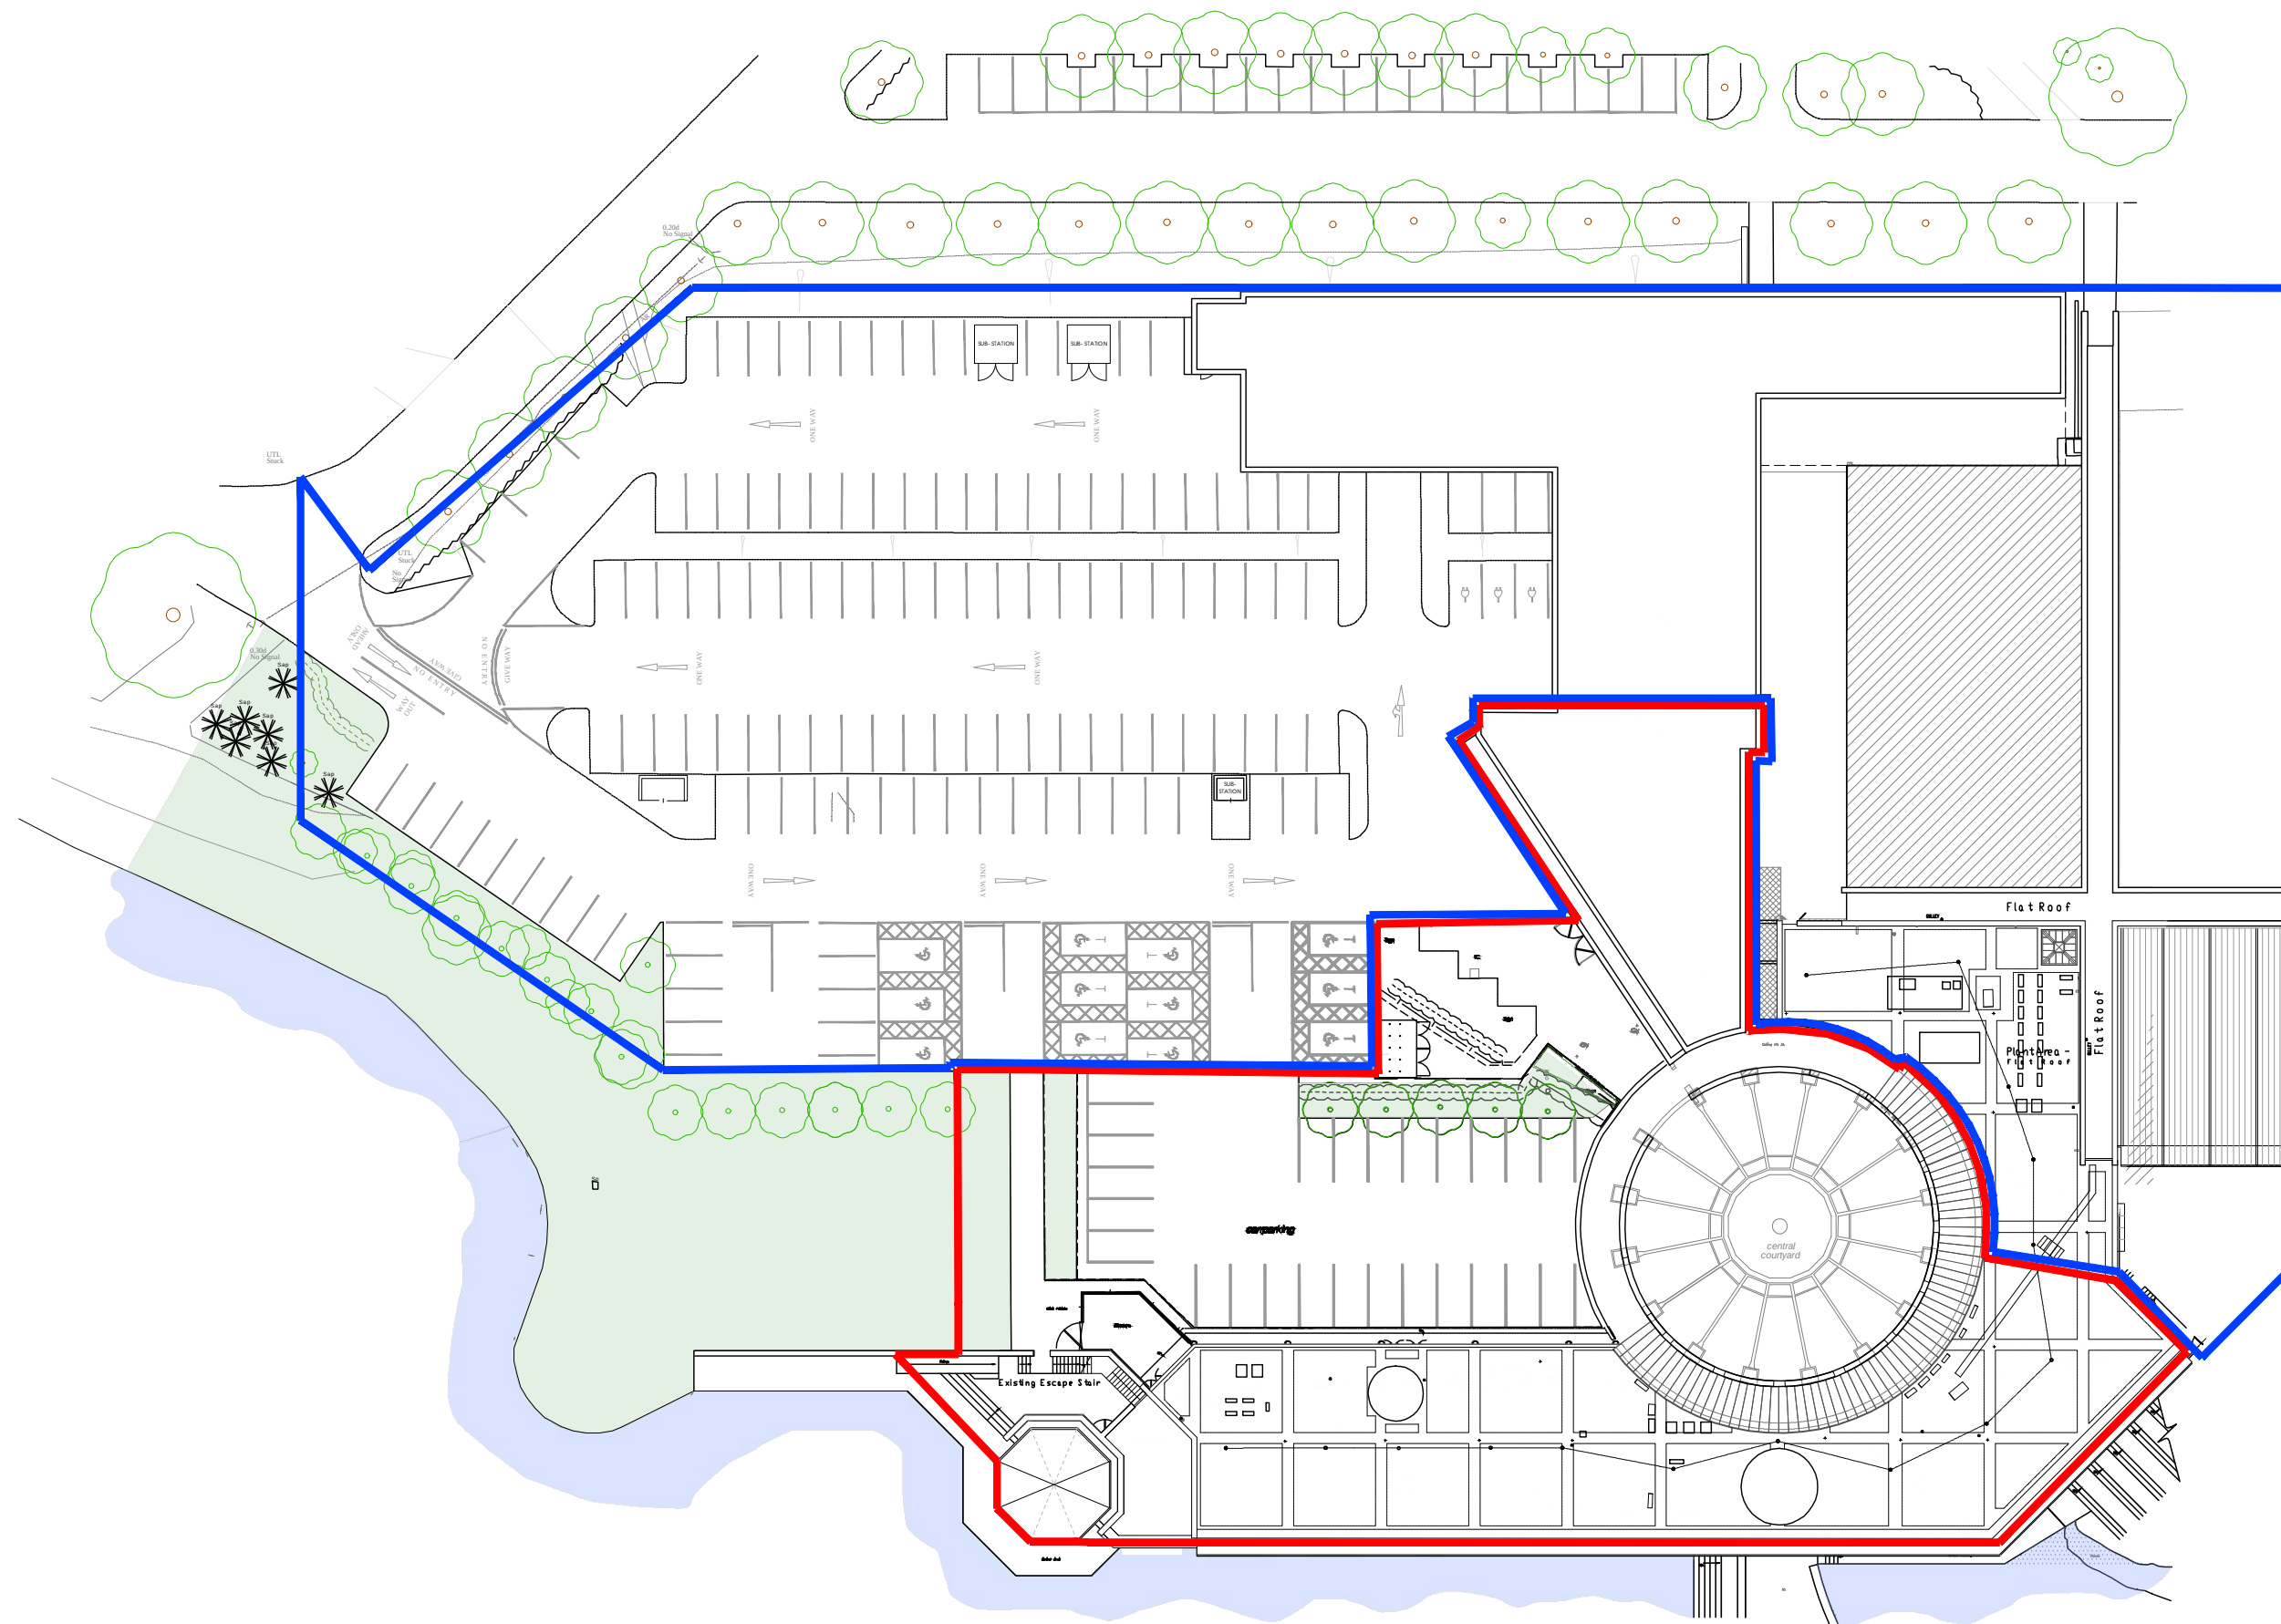

D 17.10.24 GENERAL UPDATE
C 09.05.24 BLUE LINE
B 15.04.24 BLUE LINE
A 02.04.24 RED LINE

EC
EC
SMP
SMP

A 02.04.24 APPLICATION BOUNDARY UPDATED

EC



JWA Architects Limited
1st Floor, Old Town Hall,
Church Street,
Market Harborough
Leicestershire, LE16 7AA

T +44 (0) 1858 525343
E office@jwa-architects.co.uk
W www.jwa-architects.co.uk

Client: BBC PENSION TRUST LTD

Project: TRAVELODGE
STOCKLEY PARK
UXBRIDGE

Drawing: EXISTING BLOCK PLAN

Purpose: PLANNING Date: MAR 2024
Scale: 1:500@A3 Drawn: EC
Dwg. No: J9614 - 201 Revision: D