


ISOMETRIC DETAIL

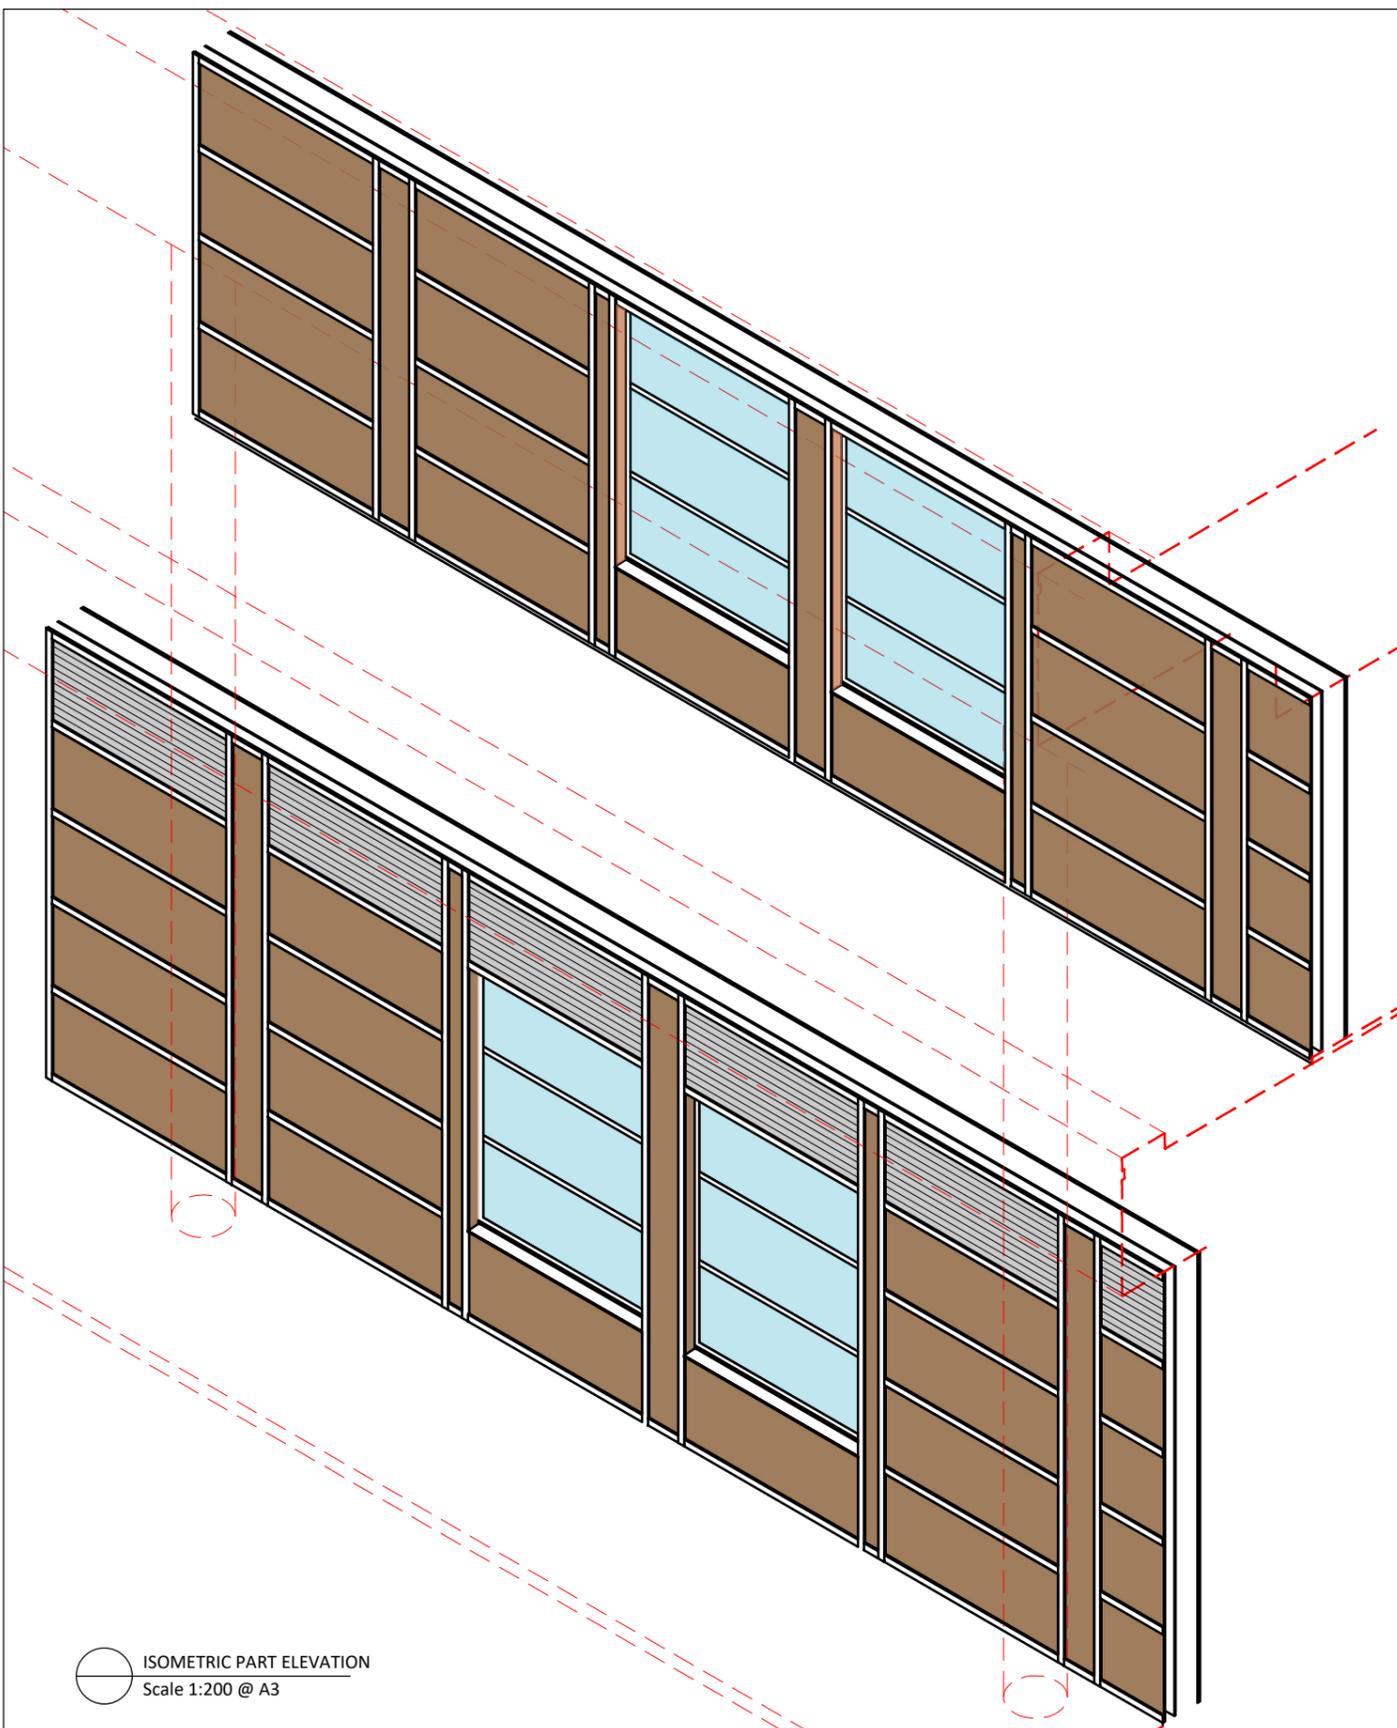

ISOMETRIC PART ELEVATION
Scale 1:200 @ A3

Revisions:

Project: STOCKLEY PARK

Client: BBS PENSION TRUST LTD

Drawing: RAINSCREEN CLADDING
INDICATIVE/PRELIMINARY DETAILS
SHEET 2

Purpose: PRELIMINARY
Scale: Varies
Dwg. No: J9614-SK37
Date: 08.01.26
Drawn: MPG
Revision:

JWA Architects Limited
1st Floor, Old Town Hall,
Church Street,
Market Harborough
Leicestershire, LE16 7AA

T: +44 (0) 1858 525343
E: office@jwa-architects.co.uk
W: www.jwa-architects.co.uk