



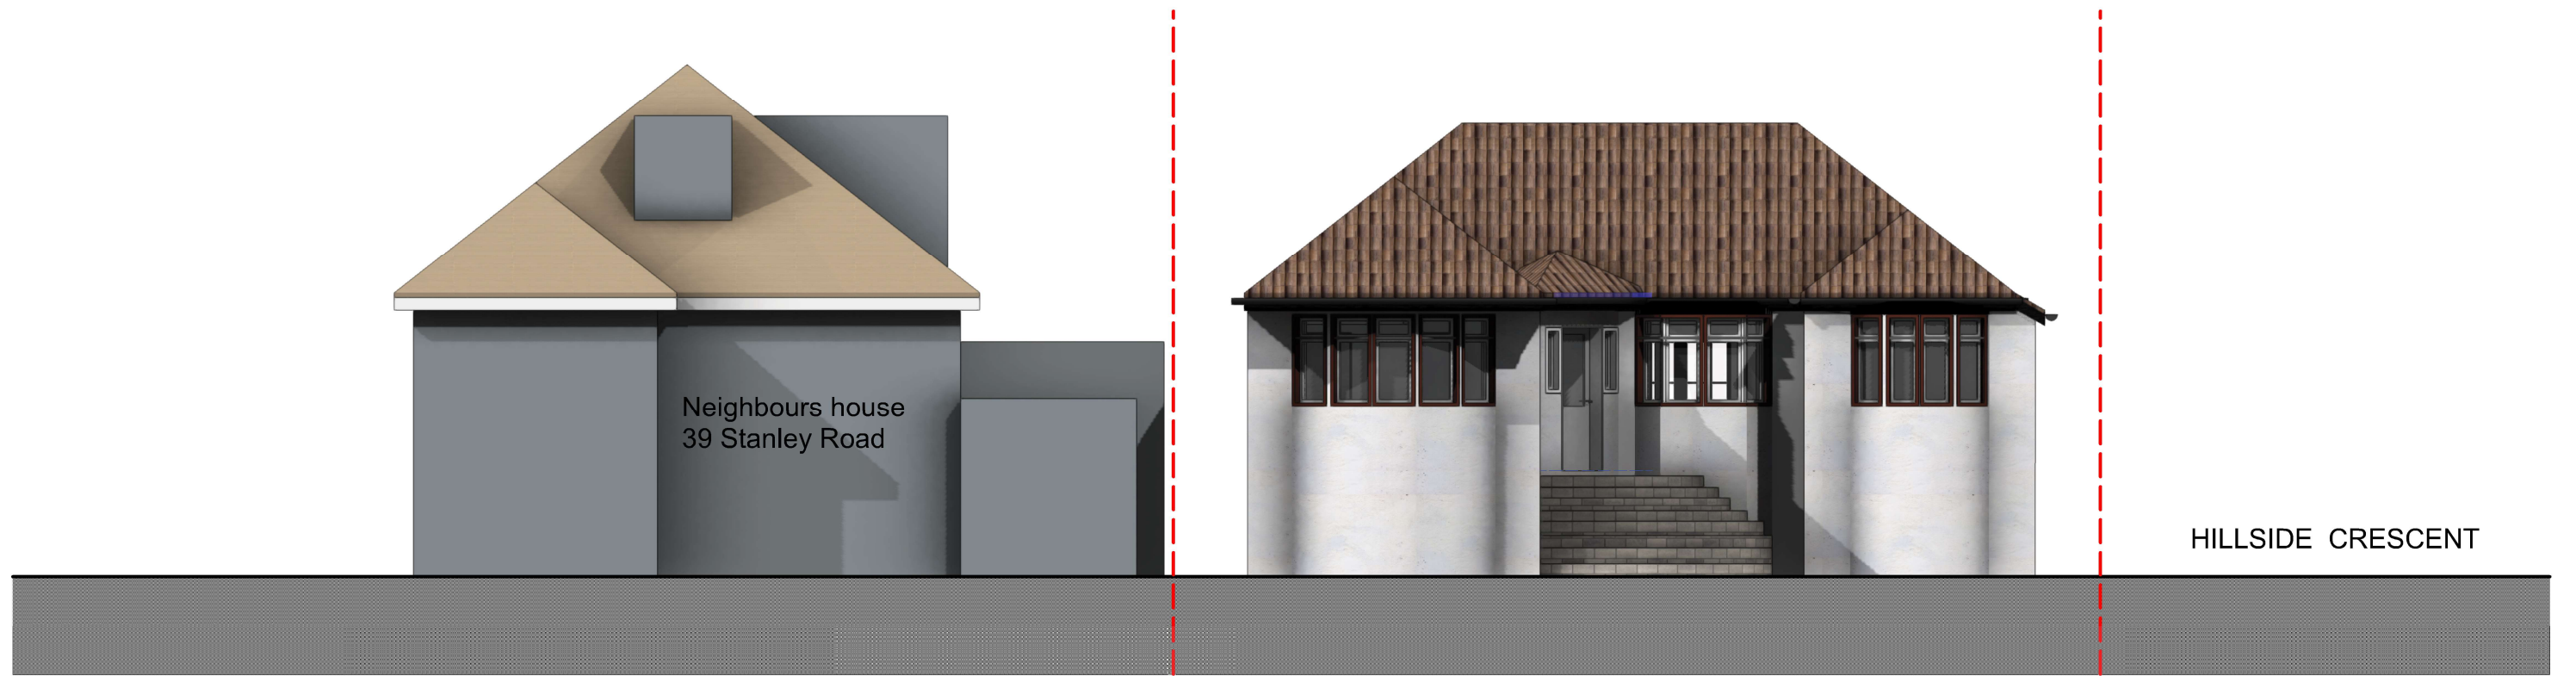

1 **01 PROP ELEV FRONT**
Scale: 1:100



2 **02 PROP REAR ELEV**
Scale: 1:100

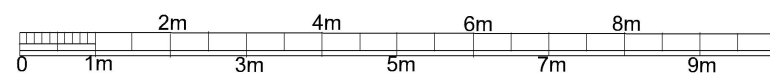

scale - 1 : 100 @ A3



tel : 0796 222 3141
email : sandeep@sskarchitects.co.uk

Purpose - Householder planning application

All dimensions to be checked on site. All omissions & discrepancies to be reported to the designer. © SSK architects owns the copyright of this drawing which must not be reproduced in whole or part without the written permission.	PROJECT: 41 Stanley Rd, Northwood, HA6 1RQ	DATE: 30/05/2023
	DWG NO: PROP ELEV	REVISION: 12

PROPOSED