




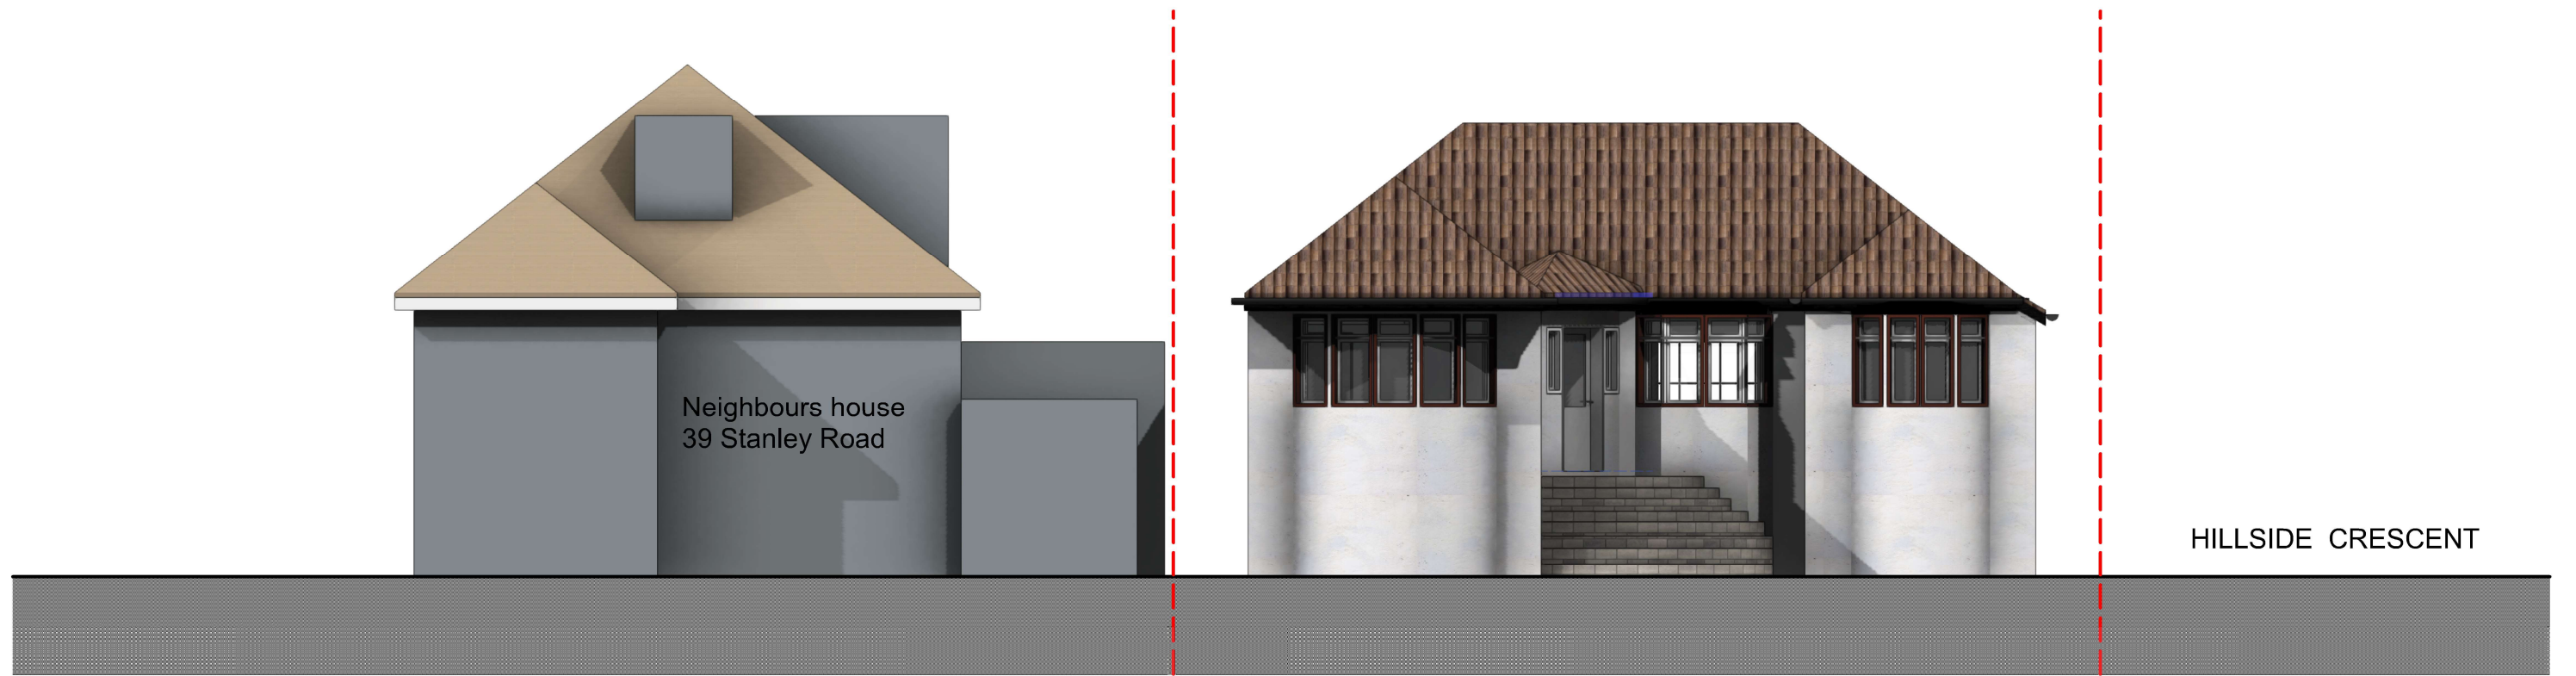

1 **01 PROP ELEV FRONT**
Scale: 1:100

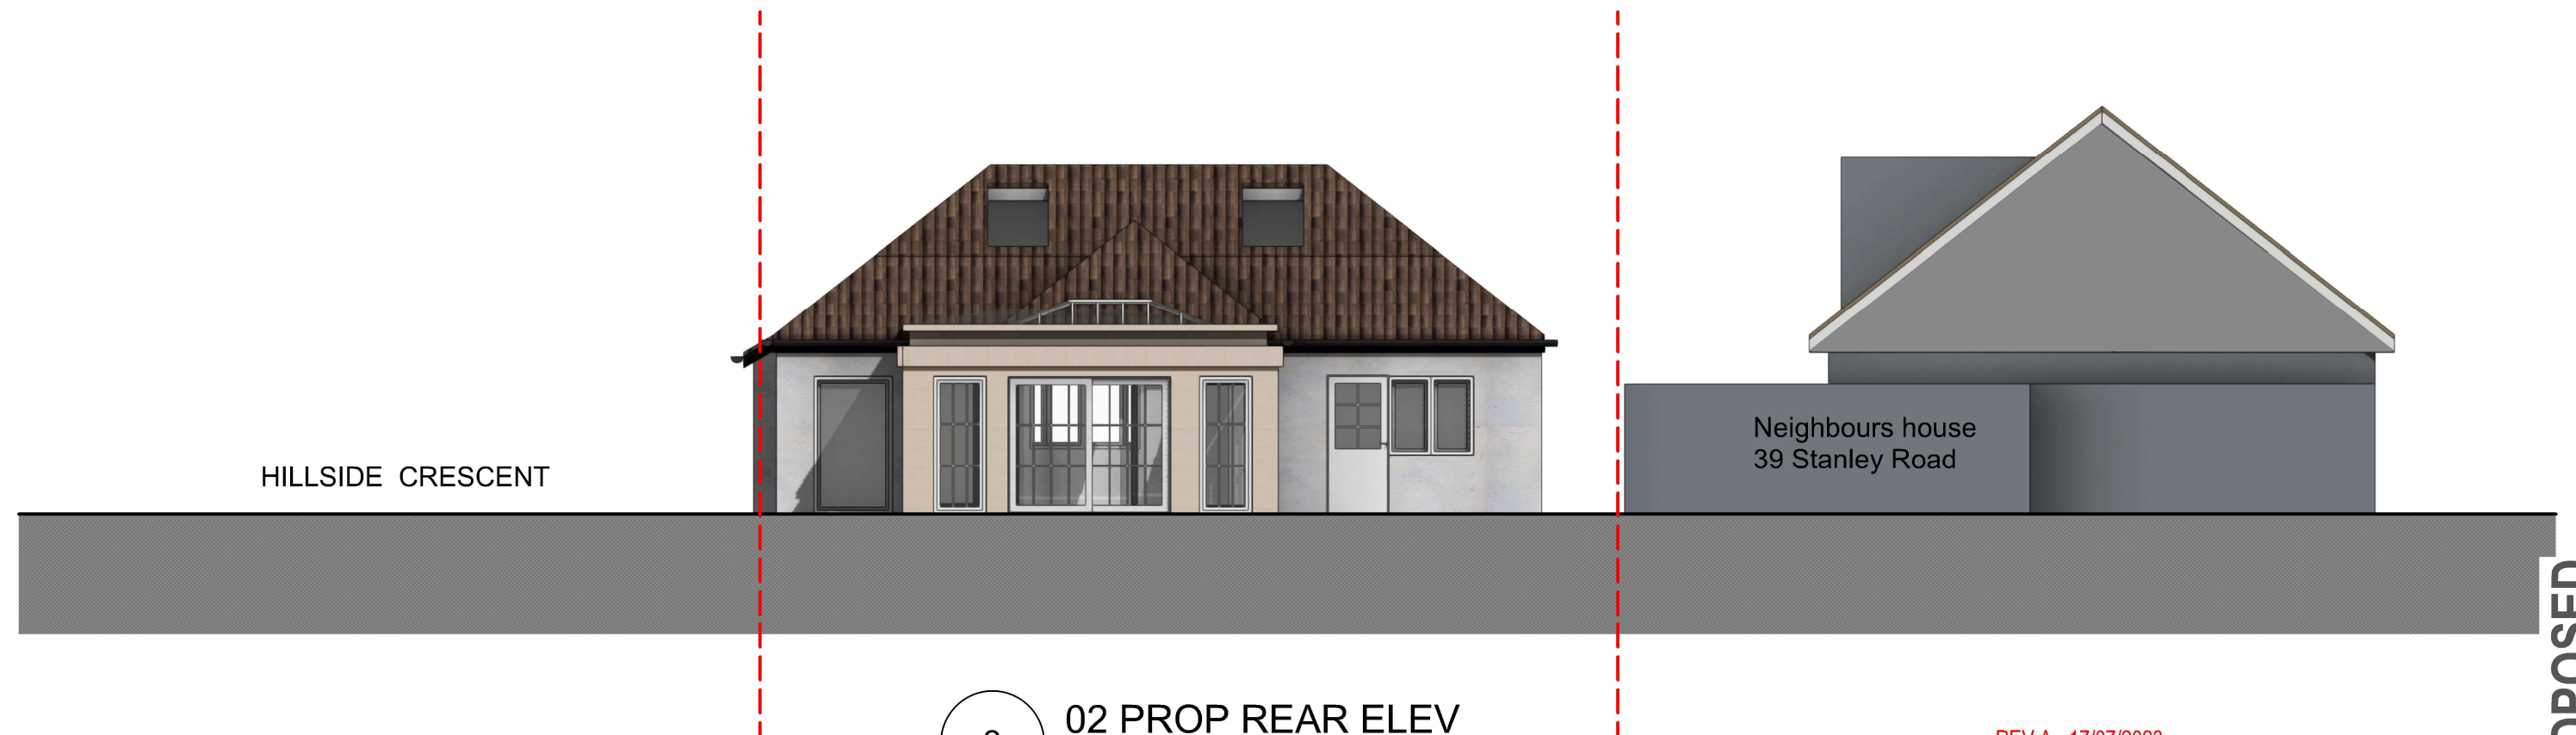

2 **02 PROP REAR ELEV**
Scale: 1:100

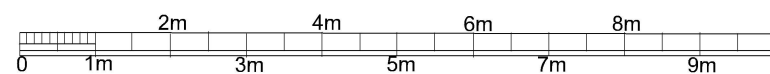

scale - 1 : 100 @ A3

REV A - 17/07/2023
-Rear conservatory width reduced

Purpose - Householder planning application

© SSK architects owns the copyright of this drawing which must not be reproduced in whole or part without the written permission.	PROJECT: 41 Stanley Rd, Northwood, HA6 1RQ	DATE: 30/05/2023
	DWG NO: PROP ELEV	REVISION: 12 A



tel : 0796 222 3141
email : sandeep@sskarchitects.co.uk

PROPOSED