


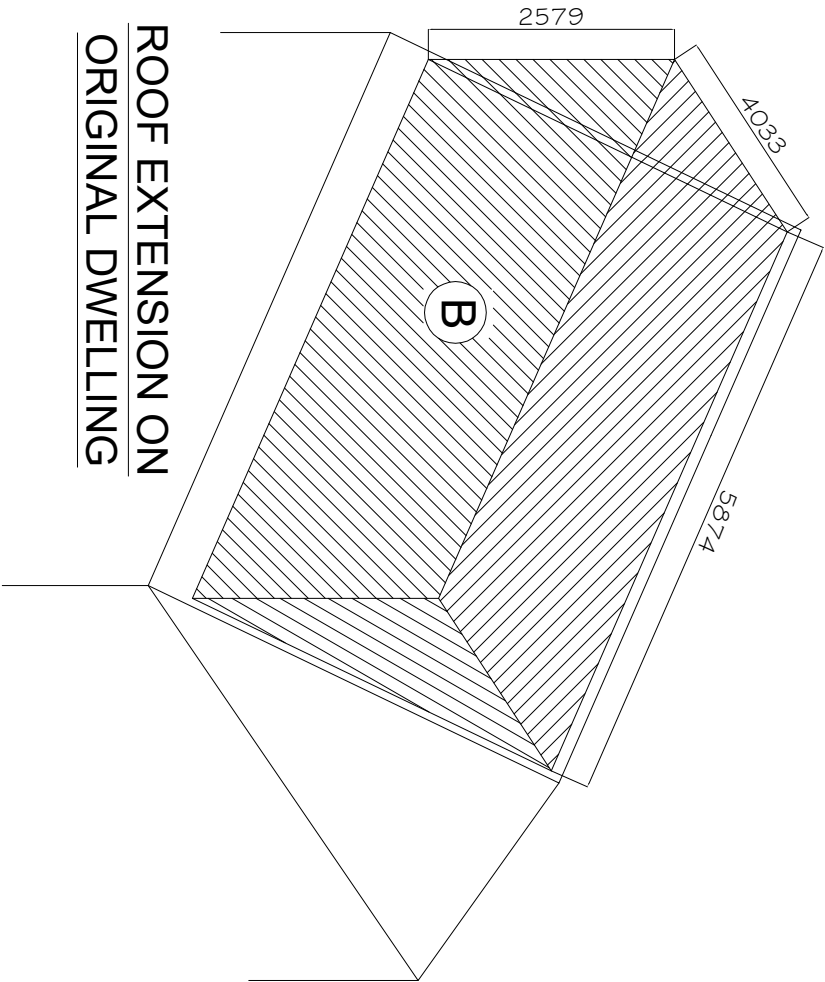

ROOF EXTENSION ON ORIGINAL DWELLING


VOLUME OF DORMER B = $4.033(D) \times 2.579(H) \times 2 \times 5.874(L)$
= 30.55 cubic metres

TOTAL VOLUME A+B = 16.72 + 30.55
< 47.27 cubic metres

THEREFORE THE PROPOSED
LOFT CONVERSION IS WITHIN
THE PERMISSIBLE VOLUME
FOR A TERRACE DWELLINGHOUSE
UNDER PERMITTED DEVELOPMENT

DEVELOPMENT IS PERMITTED BY CLASS B OF THE
TOWN AND COUNTRY PLANNING (GENERAL
PERMITTED DEVELOPMENT) (AMENDMENT) (NO. 2)
(ENGLAND) ORDER 2008

- AS A RESULT OF THE WORKS NO PART OF THE DWELLINGHOUSE WOULD EXCEED THE HEIGHT OF THE HIGHEST PART OF THE EXISTING ROOF
- NO PART OF THE DWELLINGHOUSE WOULD EXTEND BEYOND THE PLANE OF ANY EXISTING ROOF SLOPE WHICH FORMS THE PRINCIPLE ELEVATION OF THE DWELLINGHOUSE AND FRONTS A HIGHWAY, WITH THE EXCEPTION OF THE ROOFLIGHTS WHICH ARE PERMITTED UNDER CLASS C
- THE CUBIC CONTENT OF THE RESULTING ROOF SPACE WOULD NOT EXCEED THE THE CUBIC CONTENT OF THE ORIGINAL ROOF SPACE BY MORE THAN 50 CUBIC METRES.
- THE WORKS WOULD NOT CONSIST OF THE CONSTRUCTION OF A VERANDA, BALCONY OR OTHER RAISED PLATFORM. IT WOULD CONSIST OF ALTERATIONS TO THE CHIMNEY WHICH IS PERMITTED UNDER CLASS G.
- THE DWELLING IS NOT ON ARTICLE 1(5) LAND.

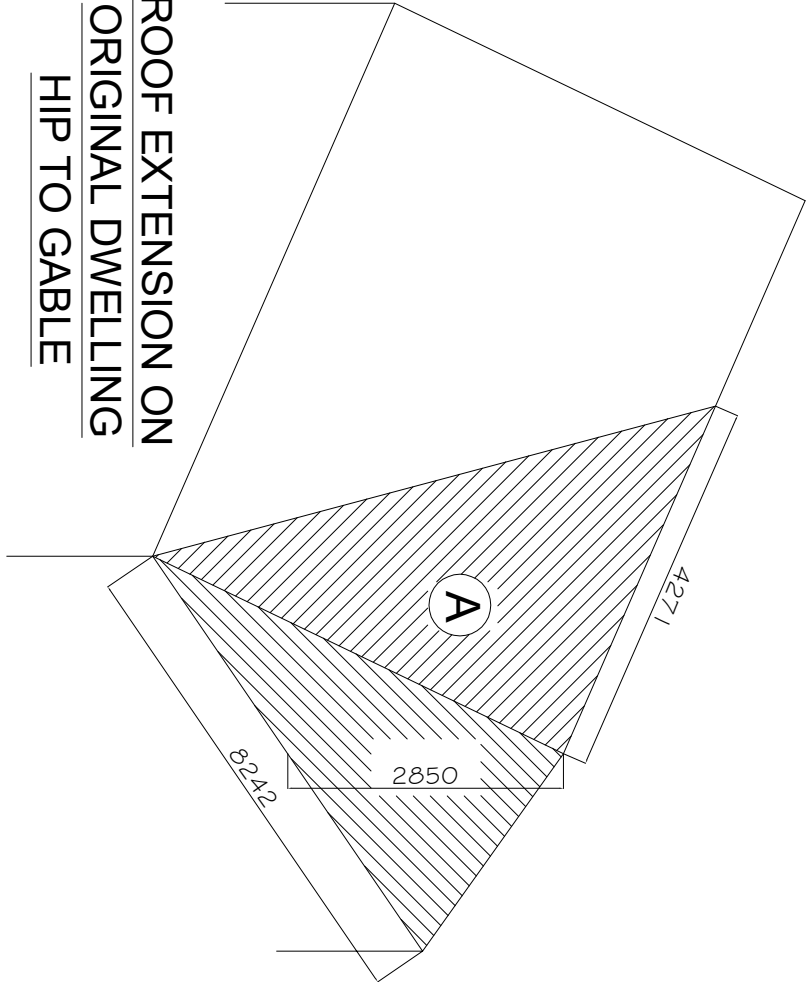

ROOF EXTENSION ON ORIGINAL DWELLING HIP TO GABLE

VOLUME OF HIP TO GABLE = $\frac{1}{6} (4.271(D) \times 2.850(H) \times 8.242(W))$
= $\frac{1}{6} (100.3245)$
= 16.72

PLANNING ISSUE

GENERAL NOTES		PARTY/Wall etc. Act 1996 would apply and contractor is to assure that no work is commenced until this formality is completed. The sole purpose of this drawing is the procurement of Planning Permission and Building Regulation approval and work is NOT to commence before such approvals. Where this drawing is used for the works, contractor should request at the time of tender, from the tenderer, full specification and schedule of work. To avoid any disputes, this schedule of works in conjunction with the drawings would be used to resolve matters. Contractor to assure and satisfy himself that necessary Planning permission and Building Regulations are approved before tendering or commencement of works.	
All dimensions, levels, sizes, positions and locations of particulars as indicated on drawings are to be verified by the appointed Contractor on site prior to engaging in works. Any discrepancies must be reported to the Architect/Surveyor/Engineer or responsible persons immediately. No dimension to be scaled from the drawings for construction purposes unless otherwise indicated. All work is to comply with current Building Regulations.		The competent person is to send to the local authority via the scheme provider a self-certification certificate within 30 days of the electrical works' completion. The client must receive both a copy of the self certificate and a BS7671 Electrical Installation Test Certificate. (Reg P1) The Gas and Boiler installations will be carried out by a suitably qualified CORGI registered gas engineer or equal approved. The Contractor is responsible for ensuring compliance with the CDM Regulations, and appropriate Health & Safety on site precautions.	
0 1m 2m 3m 4m 5m Scale 1:100 0 1m 2m Scale 1:50		PROJECT	
		48 LOWLANDS ROAD, HARROW, HA5 1TU	
REVISION		DESCRIPTION	
BY		DATE	
SHAH DESIGNS LTD		+44 (0)7955 433 242 15 Derwent Avenue, Pinner, HA5 4QH deshk@shahdesignsltd.co.uk www.shahdesignsltd.co.uk	
DRAWING TITLE		VOLUME CALCULATIONS	
DATE		11.06.2021	
SCALE		1:100 @ A3	
DRAWN BY		SD	
CHECKED BY		SD	
REVISION			
SD2137(P)13			