


**A1**  
ORIGINAL  
PLOT SIZE

[illegible]

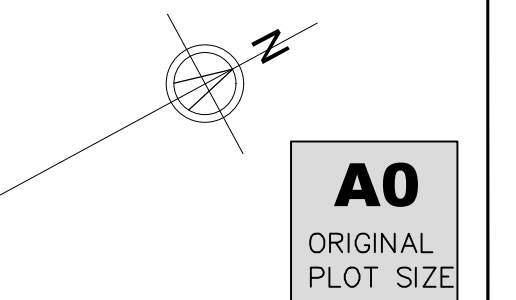

| ACCOMMODATION SCHEDULE (Proposed GF) |                  |                            |
|--------------------------------------|------------------|----------------------------|
| Ground floor no 33                   |                  |                            |
| 1                                    | Porch / hallway  | 6.28 m <sup>2</sup>        |
| 2                                    | Breakfast room   | 10.67 m <sup>2</sup>       |
| 3                                    | Reception        | 31.22 m <sup>2</sup>       |
| 4                                    | Kitchen          | 27.55 m <sup>2</sup>       |
| <b>GIA</b>                           |                  | <b>78.42 m<sup>2</sup></b> |
| Ground floor no 33A                  |                  |                            |
| 5                                    | Living room      | 25.32 m <sup>2</sup>       |
| 6                                    | WC               | 3.18 m <sup>2</sup>        |
| 7                                    | Kitchen / Dining | 26.06 m <sup>2</sup>       |
| 8                                    | Storage          | 1.03 m <sup>2</sup>        |
| <b>GIA</b>                           |                  | <b>57.35 m<sup>2</sup></b> |

[illegible]


PLANNING DRAWING

| ACCOMMODATION SCHEDULE (Existing FF) |           |          |
|--------------------------------------|-----------|----------|
| First floor no 33                    |           |          |
| 1                                    | Landing   | 5.68 m²  |
| 2                                    | Storage   | 0.63 m²  |
| 3                                    | Toilet    | 1.00 m²  |
| 4                                    | Bathroom  | 3.58 m²  |
| 5                                    | Bedroom 1 | 14.87 m² |
| 6                                    | Bedroom 2 | 10.61 m² |
| 7                                    | Bedroom 3 | 7.59 m²  |
| GIA                                  |           | 46.90 m² |


| ACCOMMODATION SCHEDULE (Proposed FF) |                |          |
|--------------------------------------|----------------|----------|
| First floor no 33                    |                |          |
| 1                                    | Landing        | 5.68 m²  |
| 2                                    | Storage        | 0.63 m²  |
| 3                                    | Toilet         | 1.00 m²  |
| 4                                    | Bathroom       | 3.58 m²  |
| 5                                    | Bedroom 1      | 14.87 m² |
| 6                                    | Bedroom 2      | 10.61 m² |
| 7                                    | Bedroom 3      | 7.59 m²  |
| GIA                                  |                | 46.90 m² |
| First floor no 33A                   |                |          |
| 8                                    | Landing        | 6.19 m²  |
| 9                                    | Storage        | 1.17 m²  |
| 10                                   | Bathroom       | 5.19 m²  |
| 11                                   | Master Bedroom | 13.76 m² |
| 12                                   | Hallway        | 3.02 m²  |
| 13                                   | Bedroom 1      | 12.00 m² |
| 14                                   | Bedroom 2      | 12.87 m² |
| GIA                                  |                | 57.35 m² |

COPYRIGHT ©


Details of this drawing are the copyright of TPP Services and must not be reproduced or copied without prior written consent. Any errors or omissions are to be reported to the contractor and Architect immediately. All proposed road and junction alterations subject are to highways engineers detailed design. Removal of any existing tree and landscaped areas subject negotiations with Local Authority Planning dept. and other statutory controls. All drawings to be read in conjunction with structural engineers drawings and all related Architects and consultant drawings and other relevant design information. Where doubt arises, seek clarification

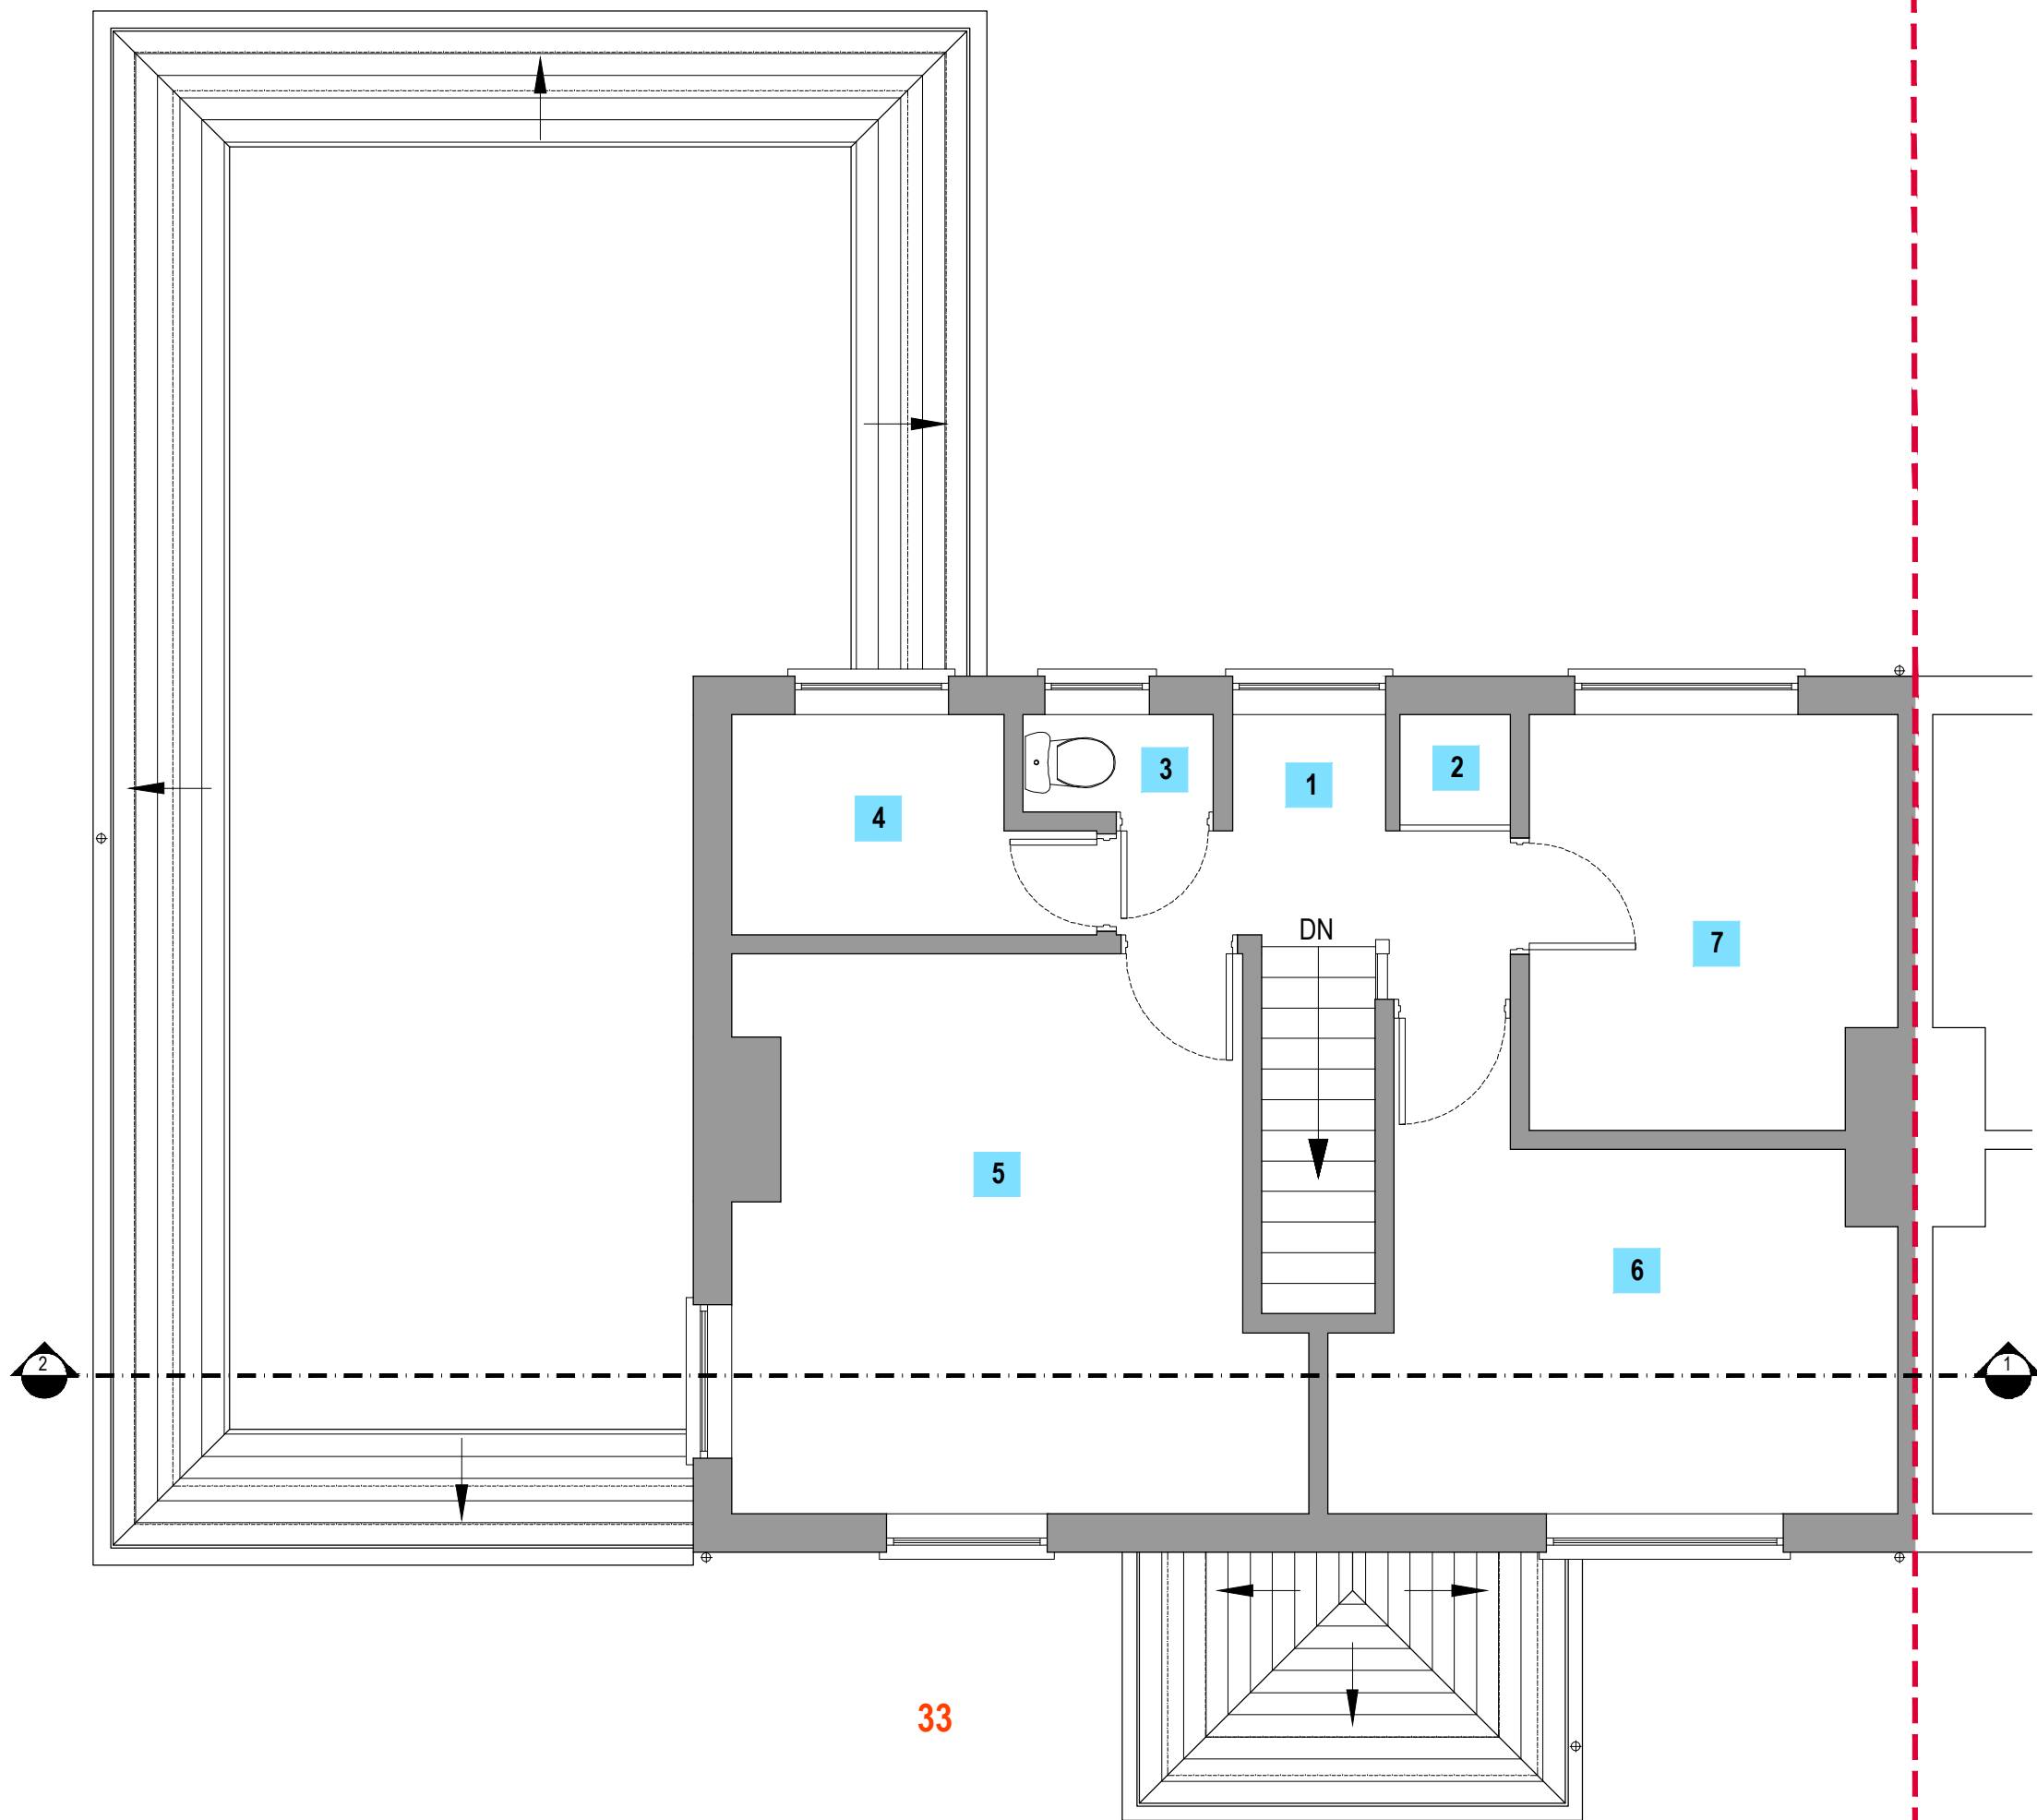

EXISTING FIRST FLOOR  
LAYOUT (1:50)

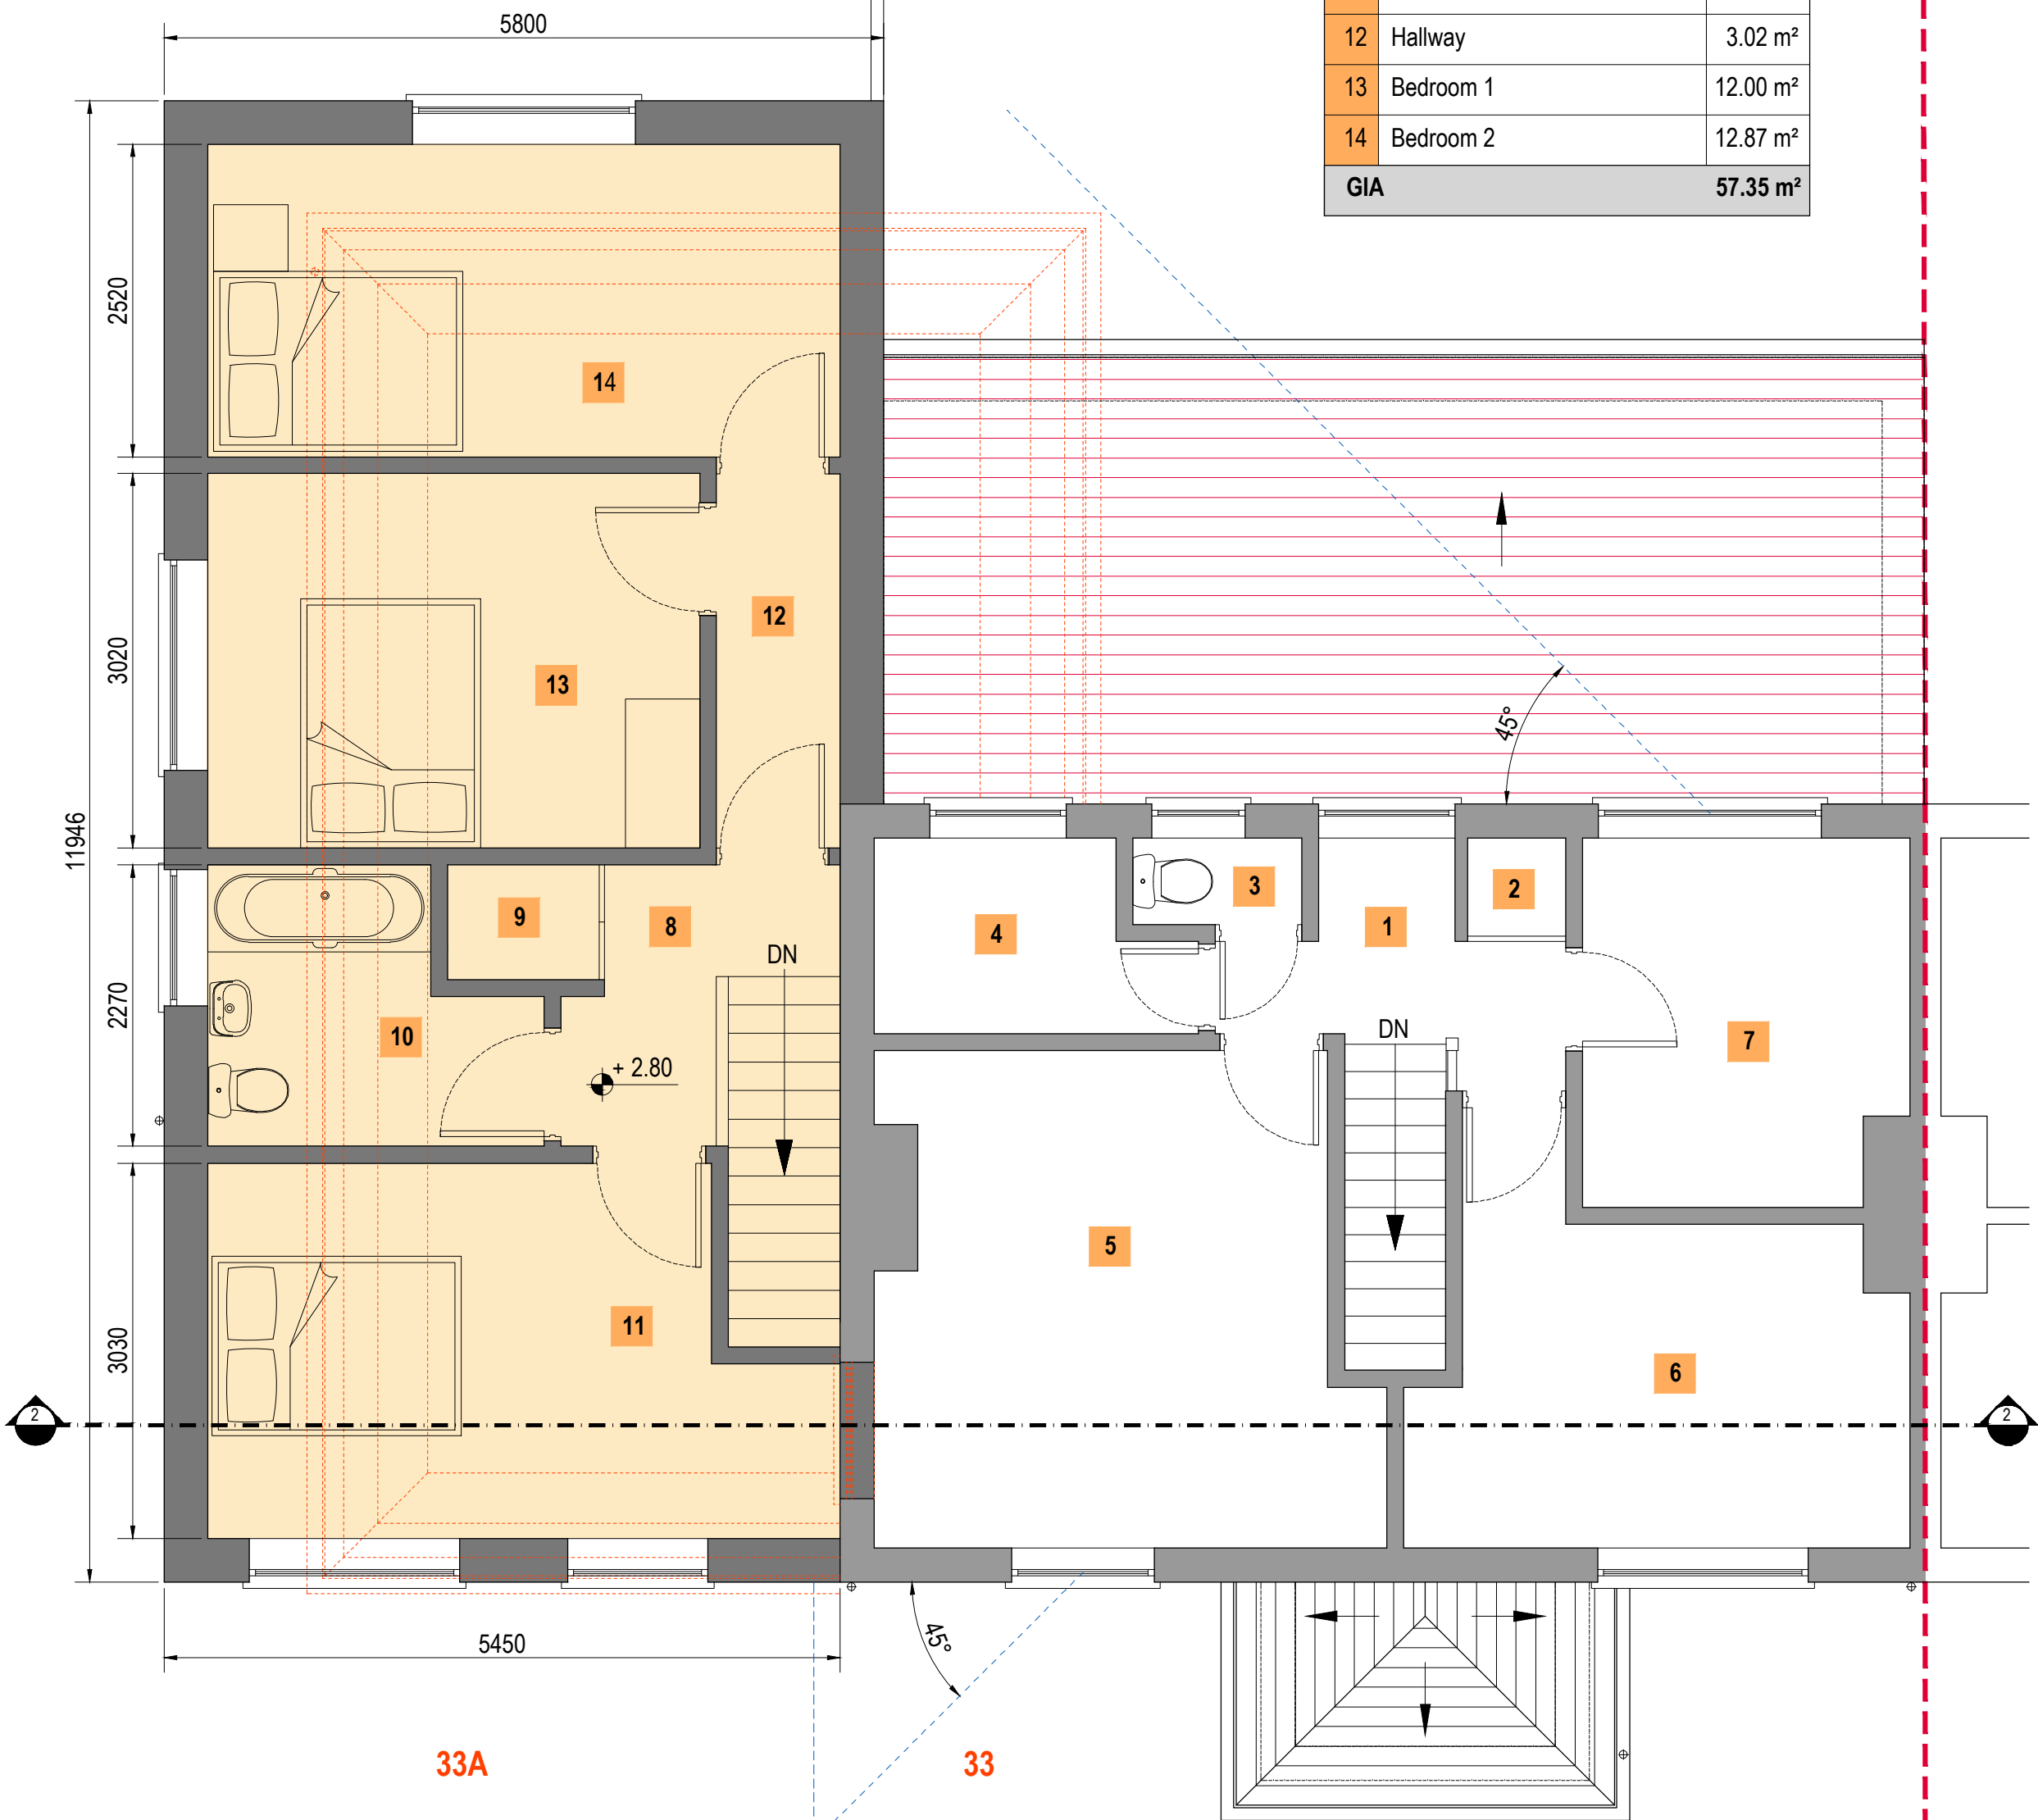

PROPOSED FIRST FLOOR  
LAYOUT (1:50)

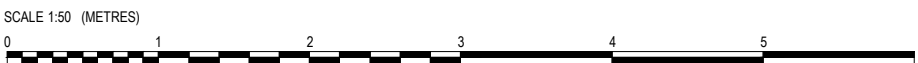

| |
|---|
| |</ |
|---|


[illegible]

Project

**33 EAST AVENUE,  
HAYES, UB3 2HP**

|       |                                       |
|-------|---------------------------------------|
| Title | EXISTING AND PROPOSED<br>ROOF LAYOUTS |
|-------|---------------------------------------|



|                                  |                |                |
|----------------------------------|----------------|----------------|
| Original Scale<br><br>1:50       | Drawn<br>AS    | Checked<br>JSL |
|                                  | Date<br>MAY 28 | Date<br>MAY 28 |
| Drawing Number<br>TPP20260120-03 |                | Rev            |

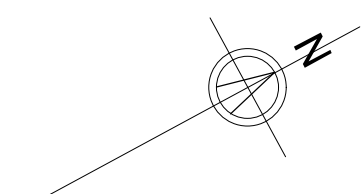




**A1**  
ORIGINAL  
PLOT SIZE

[illegible]

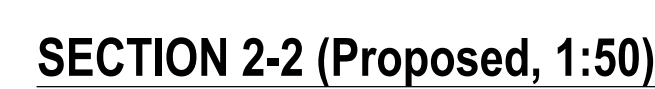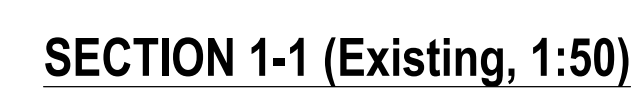

<https://www.uk.weber/weberend-dry-dash-system#>

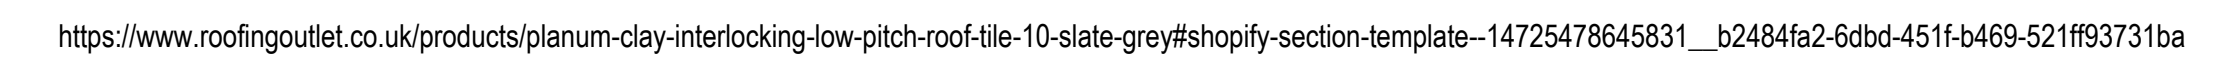

<https://www.linjar.co.uk/upvc-doors/bi-fold/70mm-bi-fold-door>

<https://www.linjar.co.uk/upvc-doors/residential/70mm-residential-door>



White painted uPVC gutters and downpipes, profile to match adjoining terrace.

<https://www.liniar.co.uk/upvc-windows/casement/70mm-casement-window>

[illegible]

| Planting to be completed between March to November. Prepare ground, make weed free; cultivate as necessary to provide suitable planting environment. |          |                                                     |           |          |                                                                                |                               |
|---|----------|-----------------------------------------------------|-----------|----------|--------------------------------------------------------------------------------|-------------------------------|
|   | Quantity | Species                                             | Pot size  | Height   | Specification                                                                  | Density                       |
| HP1   | 30       | Common Privet <i>Lodigium Ligustrum Vulgare</i>     | Bare root | 0.4-0.6m | Slow-growing dense and compact shrub                                           | 5 plants / m                  |
| NP1   |          | Low Level Perennial Plants:                         |           |          |                                                                                |                               |
|   | 50       | <i>Hyacinthoides non-scripta</i> (English Bluebell) | Bulb      | 0.2-0.4m | Bulbous perennials with linear to strap-shaped leaves and bell-shaped flowers. | 75-100 bulbs /m <sup>2</sup>  |
|   | 9        | <i>Achillea millefolium</i> (Deep Red Yarrow)       | 2 Pot     | 0.3-0.6m | Hardy, fragrant native perennial                                               | 7-11 plants / m <sup>2</sup>  |
|   | 19       | <i>Sesleria autumnalis</i> (Autumn Moor grass)      | 21 Pot    | 0.3-0.6m | An evergreen perennial grass                                                   | 5 - 9 plants / m <sup>2</sup> |
| NP2   |          | Low Level Perennial Plants:                         |           |          |                                                                                |                               |
|   | 20       | <i>Hyacinthoides non-scripta</i> (English Bluebell) | Bulb      | 0.2-0.4m | Bulbous perennials with linear to strap-shaped leaves and bell-shaped flowers. | 75-100 bulbs /m <sup>2</sup>  |
|   | 9        | <i>Achillea millefolium</i> (Deep Red Yarrow)       | 21 Pot    | 0.3-0.6m | Hardy, fragrant native perennial                                               | 7-11 plants / m <sup>2</sup>  |
|   | 6        | <i>Sesleria autumnalis</i> (Autumn Moor grass)      | 21 Pot    | 0.3-0.6m | An evergreen perennial grass                                                   | 5 - 9 plants / m <sup>2</sup> |

| LOCATION: All external landscape   |      |                    |  |                                         |      |                    |  |
|---|------|--------------------|--|-----------------------------------------|------|--------------------|--|
| STAGE: Defects Rectification Period   |      |                    |  | STAGE: Years 1 - End of life            |      |                    |  |
| ACTION   | YEAR | PERFORMANCE PERIOD |  | ACTION                                  | YEAR | PERFORMANCE PERIOD |  |
| <b>HARD LANDSCAPE</b>   |      |                    |  | <b>HARD LANDSCAPE</b>                   |      |                    |  |
| Sweeping   | n/a  | January - December |  | Sweeping                                | 1-20 | January - December |  |
| Weed clearance   | n/a  | January - December |  | Weed clearance                          | 1-20 | January - December |  |
| Gullies and slot drains   | n/a  | January - December |  | Gullies and slot drains                 | 1-20 | January - December |  |
| Spray and scrape weeds   | n/a  | As required        |  | Clear snow - Supply and apply rock salt | 1-20 | As required        |  |
| Cleaning of paving   | n/a  | January - December |  | Spray and scrape weeds                  | 1-20 | As required        |  |
| Replenish the joints when empty   | n/a  | As required        |  | Cleaning of paving                      | 1-20 | January - December |  |
|   |      |                    |  | Replenish the joints when empty         | 1-20 | As required        |  |
| <b>LEAF CLEARANCE</b>   |      |                    |  | <b>LEAF CLEARANCE</b>                   |      |                    |  |
| Site Wide leaf clearance   | n/a  | January - February |  | Site Wide leaf clearance                | 1-20 | January - February |  |
| <b>LITTER CLEARANCE</b>   |      |                    |  | <b>LITTER CLEARANCE</b>                 |      |                    |  |
|   |      |                    |  | Litter clearance visit: Site Wide       | 1-20 | March - December   |  |
|   |      |                    |  | Visit to remove fly tipped material     | 1-20 | As required        |  |
| <b>SHRUB BED</b>   |      |                    |  | <b>SHRUB BED</b>                        |      |                    |  |
| Edging   | n/a  | October - March    |  | Edging                                  | 1-20 | October - March    |  |
| Designated shrub bed maintenance   | n/a  | January - December |  | Designated shrub bed maintenance        | 1-20 | January - December |  |
| Cultivation visit   | n/a  | November           |  | Cultivation visit                       | 1-20 | November           |  |
| Reduced Frequencies / Chemical   | n/a  | January - December |  | Reduced Frequencies / Chemical          | 1-20 | January - December |  |
| Pruning visit   | n/a  | November - March   |  | Pruning visit                           | 1-20 | November - March   |  |
| Winter chemical application   | n/a  | January - April    |  | Winter chemical application             | 1-20 | January - April    |  |
| Autumn chemical application   | n/a  | October            |  | Autumn chemical application             | 1-20 | October            |  |
| Hand Weed   | n/a  | January - December |  | Hand Weed                               | 1-20 | January - December |  |
| <b>PERENNIAL FLOWERS &amp; GRASS</b>   |      |                    |  |                                         |      |                    |  |
| <b>Year 1 - Establishment</b>   |      |                    |  |                                         |      |                    |  |
| <ul style="list-style-type: none"> <li>Irrigation: weekly during April–September in the absence of meaningful rainfall (&gt;10 mm).</li> <li>Weeding: hand-removal of unwanted species at 4-weekly intervals during the growing season (March–October). No herbicide use is permitted within the planters.</li> <li>Failures: plants failing to establish shall be replaced like-for-like using the same species and provenance standard within the same planting season or the immediately following planting season.</li> <li>Grass and perennial cutting: a single cut of grasses and spent perennial growth in late February/early March to 150 mm above crown level, retaining seed heads and structure through autumn and winter.</li> </ul> |      |                    |  |                                         |      |                    |  |
| <b>Years 2 and 3 - Consolidation</b>   |      |                    |  |                                         |      |                    |  |
| <ul style="list-style-type: none"> <li>Continued weed management at 6–8 weekly intervals during the growing season.</li> <li>Annual late-winter cut as described above.</li> <li>Substrate top-dressing: a 20 mm application of peat-free horticultural compost worked into the surface annually in autumn.</li> <li>Monitoring for signs of disease, pest pressure, or substrate compaction, with remedial action reported to the Landscape Architect.</li> </ul>   |      |                    |  |                                         |      |                    |  |

This table lists the key routine operations required after practical completion of the landscape treatments and should be used as a guide to timings of specific operations. The maintenance contractor should be prepared to undertake maintenance tasks as required throughout the year to satisfy objectives at the direction of the management organization.

Note: This list is not definitive list, additional operations may be required.

### Topsoil Hedge Planting

To be planted in a minimum of 450mm depth approved topsoil to BS 3882:2007 Multipurpose: All hedge are to be planted as container stock unless otherwise specified, all stock is to be well rooted into the container. All hedge are to be planted in double staggered rows. Hedge shrubs are to be planted with a slow release organic fertilizer to a N-P-K rate of 4.5-2.0-7.0 0.8% mg (Vlaar or similar approved) and backfilled with a mixture of excavated top soil and compost (not peat based). A minimum of 50mm approved ornamental grade bark mulch is to be applied to planting areas unless stated otherwise.

### Planting Guidelines

All planning and landscape operations should comply with the requirements specified in BS 3936:1992 Nursery Stock (Part One) and BS 4428:1998 'Code of Practice for General Landscape Operations (excluding hard surfaces). All topsoil and testing to conform to BS 3882:2007 'Specification for Topsoil and requirements for Use. All topsoil used for planting to be tested by an approved Topsoil Analyst and required amelioration or soil improvements to be carried out in line with Analyst's report. All fertilizers are to be applied or supervised by qualified staff to avoid the action of phytotoxins.

### Maintenance Notes - Overview

All landscaped areas are to be maintained for 12 months or until the plants have established.

All planted areas to be kept clear of weeds at all times throughout maintenance period.

Planted areas to be forked through regularly to keep soil loose and aerated.

All litter and debris to be removed from landscaped areas and removed off site.

Plants pruned to promote healthy growth and to remove dead and diseased wood. Watering as required to maintain healthy growth (allow for 12N" waterlogging minimum). Any species that dies or fails to establish in the first five years should be replaced by identical species.

### Remove:

- Dead, dying, or diseased wood, broken branches and stubs.
- Fungal growths and fruiting bodies.
- Rubbed, wind-blown or accumulated in branch forks.
- Wires, clamps, boards and metal objects, if removable without causing further damage and not part of a support structure that is to be retained.
- Eradication of undesirable shrub species and non-native invasive species.

Allow for a minimum of 18 months survival.

