


1 Axo looking South-West

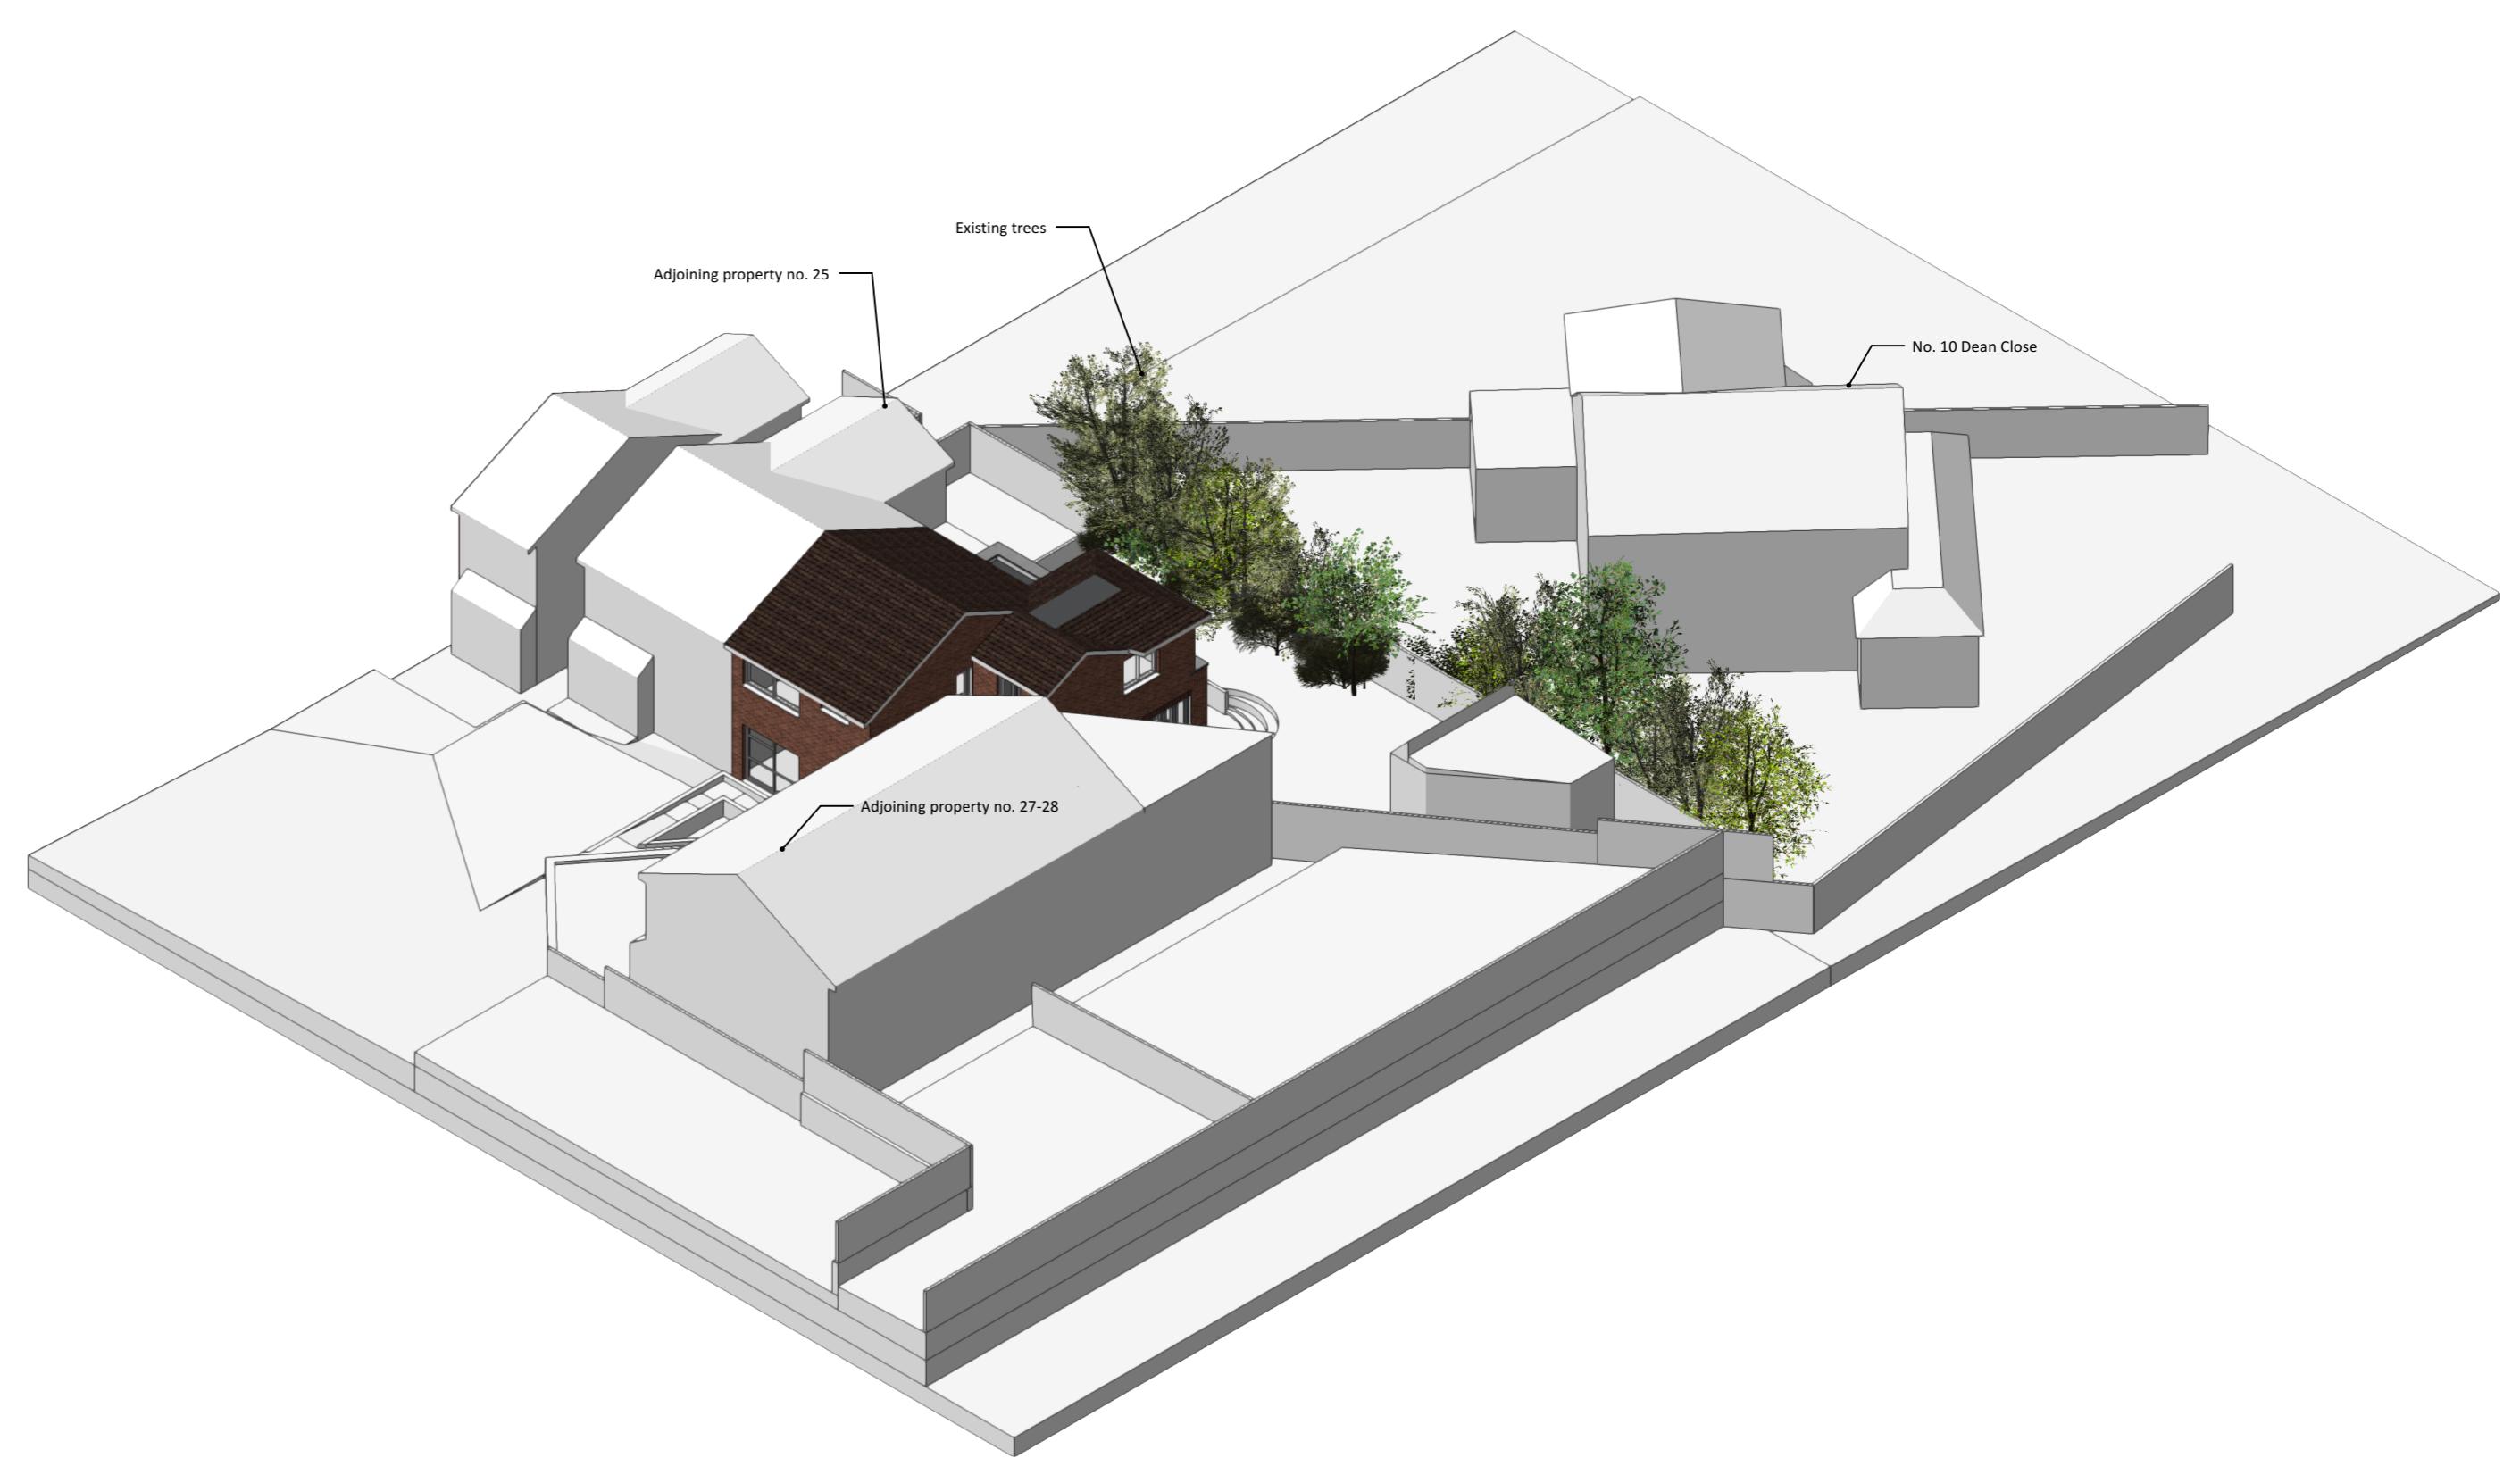

2 Axo looking North



3 Axo looking North-East

PROJECT # 26 Finians Close UB10 9NW

CLIENT Ms Vaneeta Bassi

DRAWING PROPOSED CONTEXTUAL AXOS.

All rights reserved in chapter IV of the copyright designs & patents act 1988 have been asserted. This drawing must not be scaled; only figured dimensions should be used. Check and verify all site dimensions prior to commencing any work. Any discrepancies should be reported to the Architects immediately.

PROJECT # 2024.010 DWG # REV
DATE 12/08/2024
SCALE NTS
DRAWN S.W. CHKD J.C.
D06

Stones Architects Ltd
50 Coldharbour Lane Hayes Middlesex UB3 3EP
t 020 8969 0000 e mail@stonesarchitects.co.uk w stonesarchitects.co.uk