


Adjoining Property  
No. 25

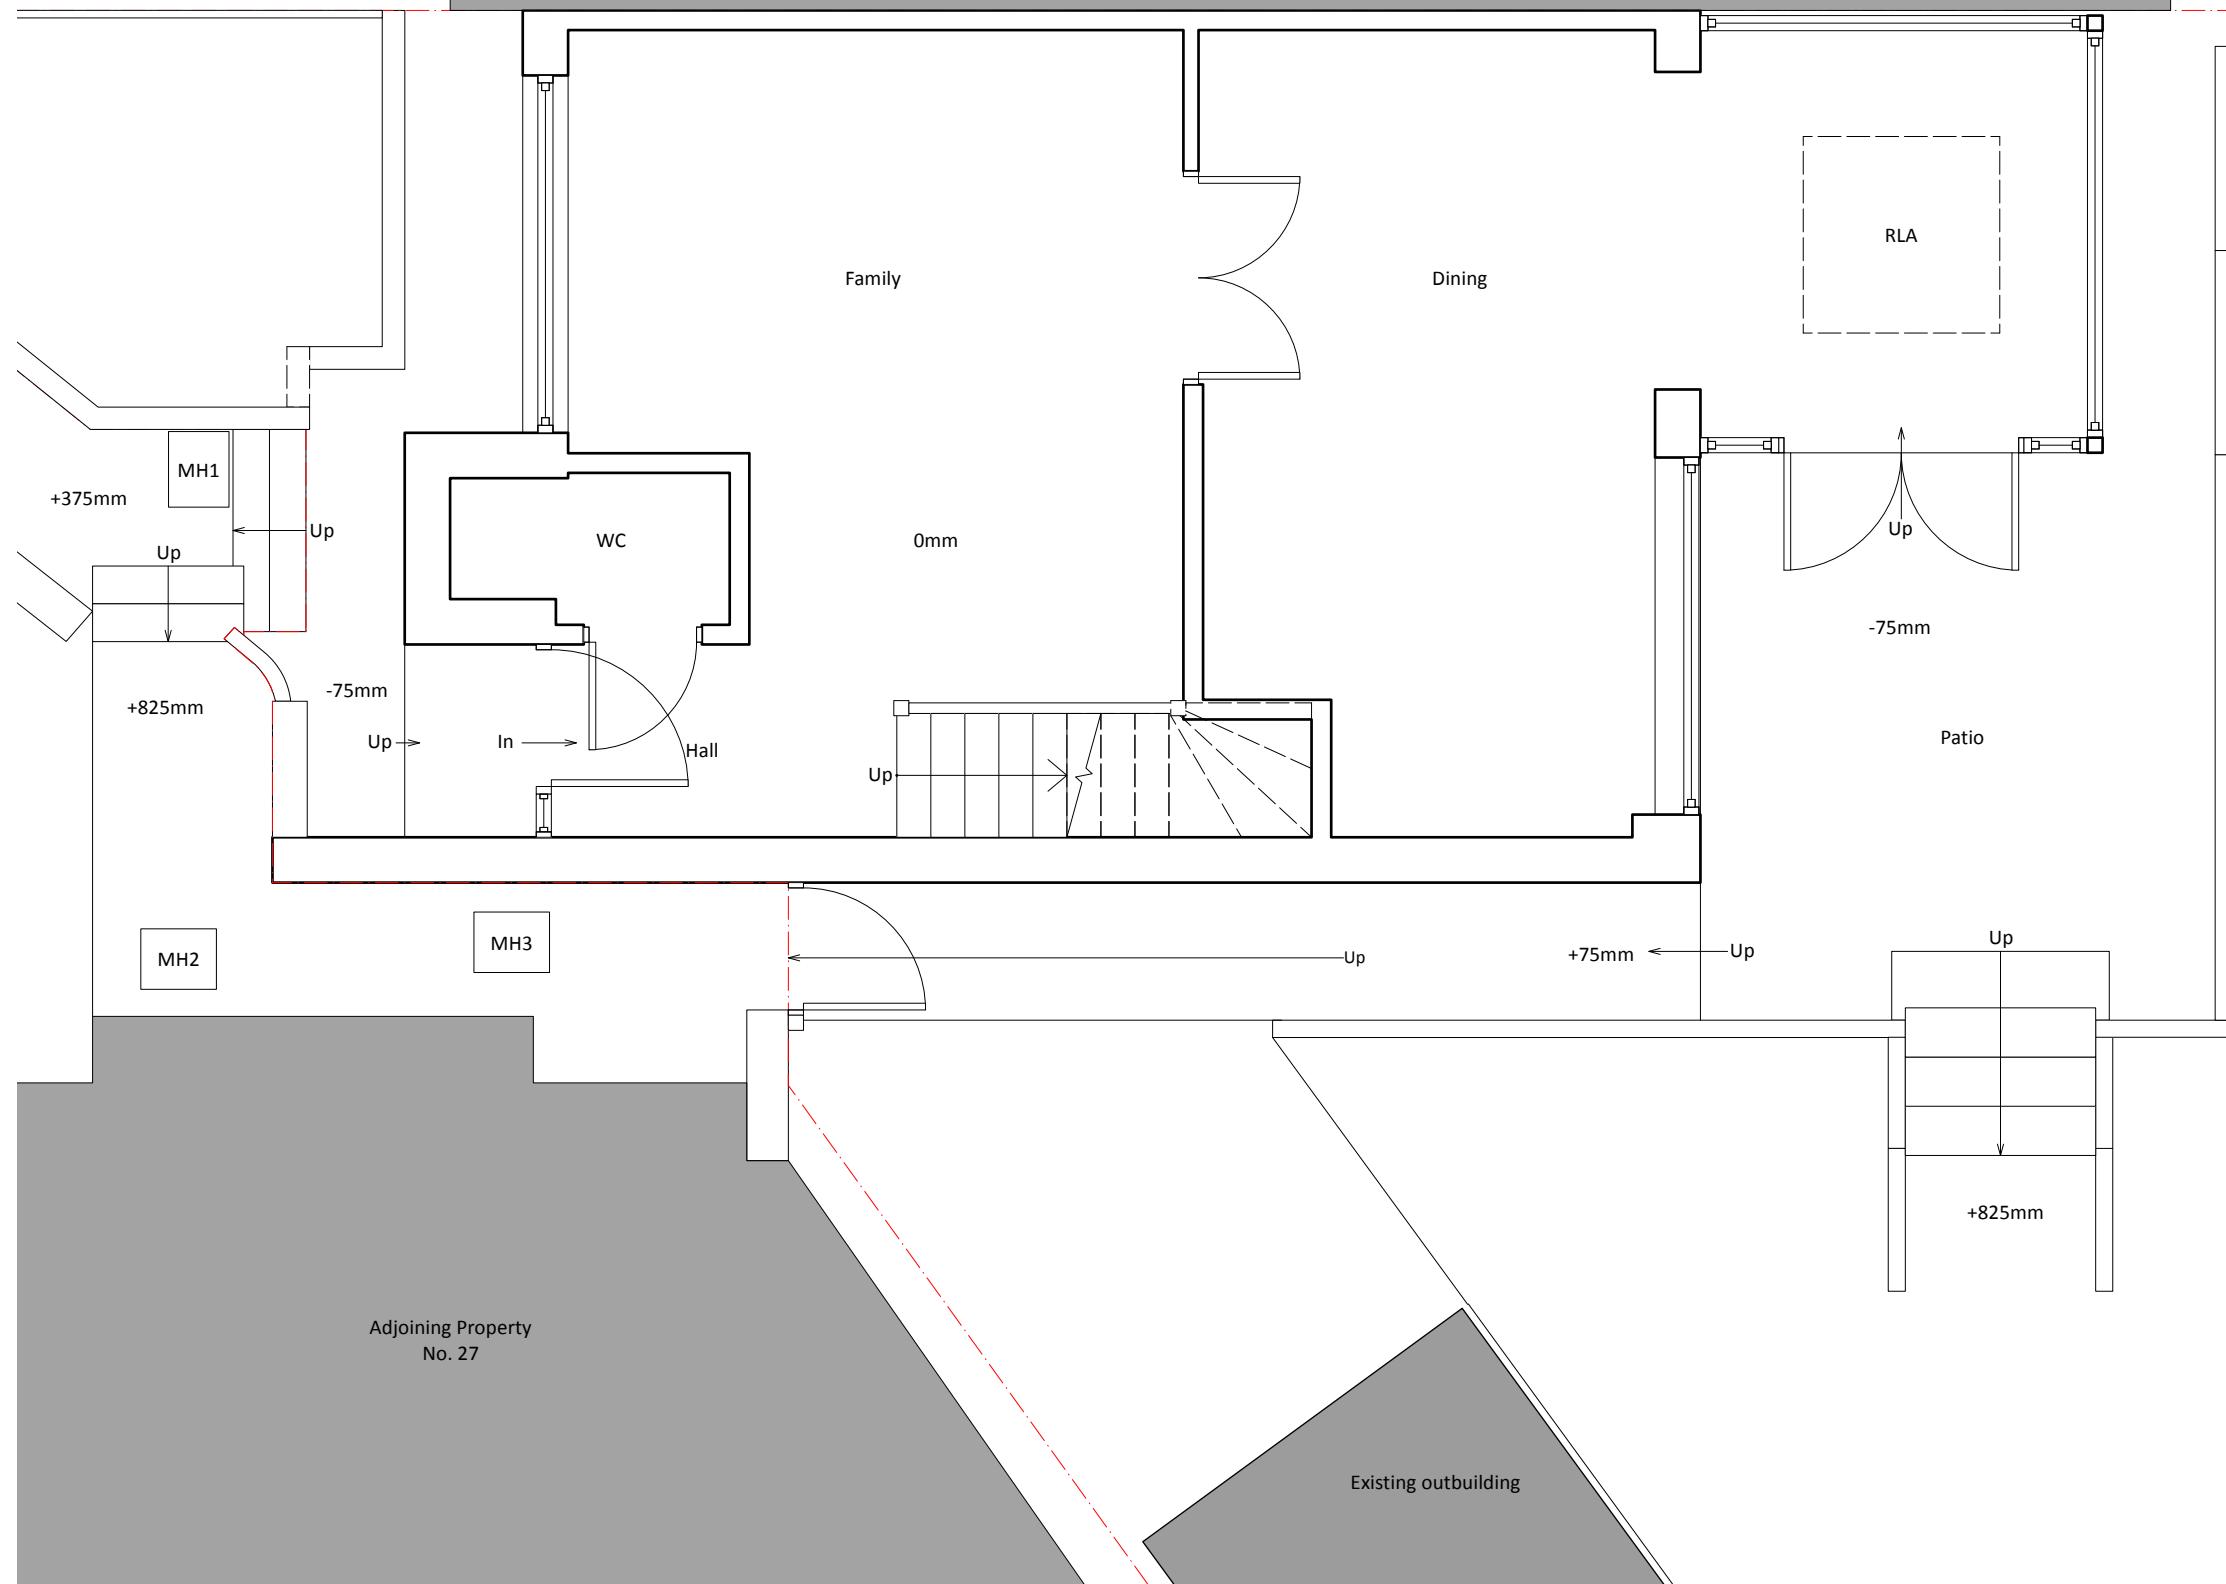

A	31/10/2024	Minor amendments
ISSUE	DATE	REVISION

---

PROJECT  
**26 Finjans Close UB10 9NW**

---

**CLIENT**

## **EXISTING GROUND FLOOR**

**STONES**  
A R C H I T E C T S

All rights described in chapter IV of the copyright designs & patents act 1988 have been asserted. This drawing must not be scaled; only figured dimensions should be used. Check and verify all dimensions on site prior to commencing any work. Any discrepancies should be reported to the Architects immediately.

PROJECT #	<b>2024.010</b>	DWG #	REV
DATE	31/10/2024		
SCALE	<b>1:50</b>		
DRAWN	CHKD		
S.W.	J.C.		

**Stones Architects Ltd**  
50 Coldharbour Lane Hayes Middlesex UB3 3EP  
t 020 8969 0000 e [mail@stonesarchitects.co.uk](mailto:mail@stonesarchitects.co.uk) w [stonesarchitects.co.uk](http://stonesarchitects.co.uk)