



Adjoining Property  
No. 25

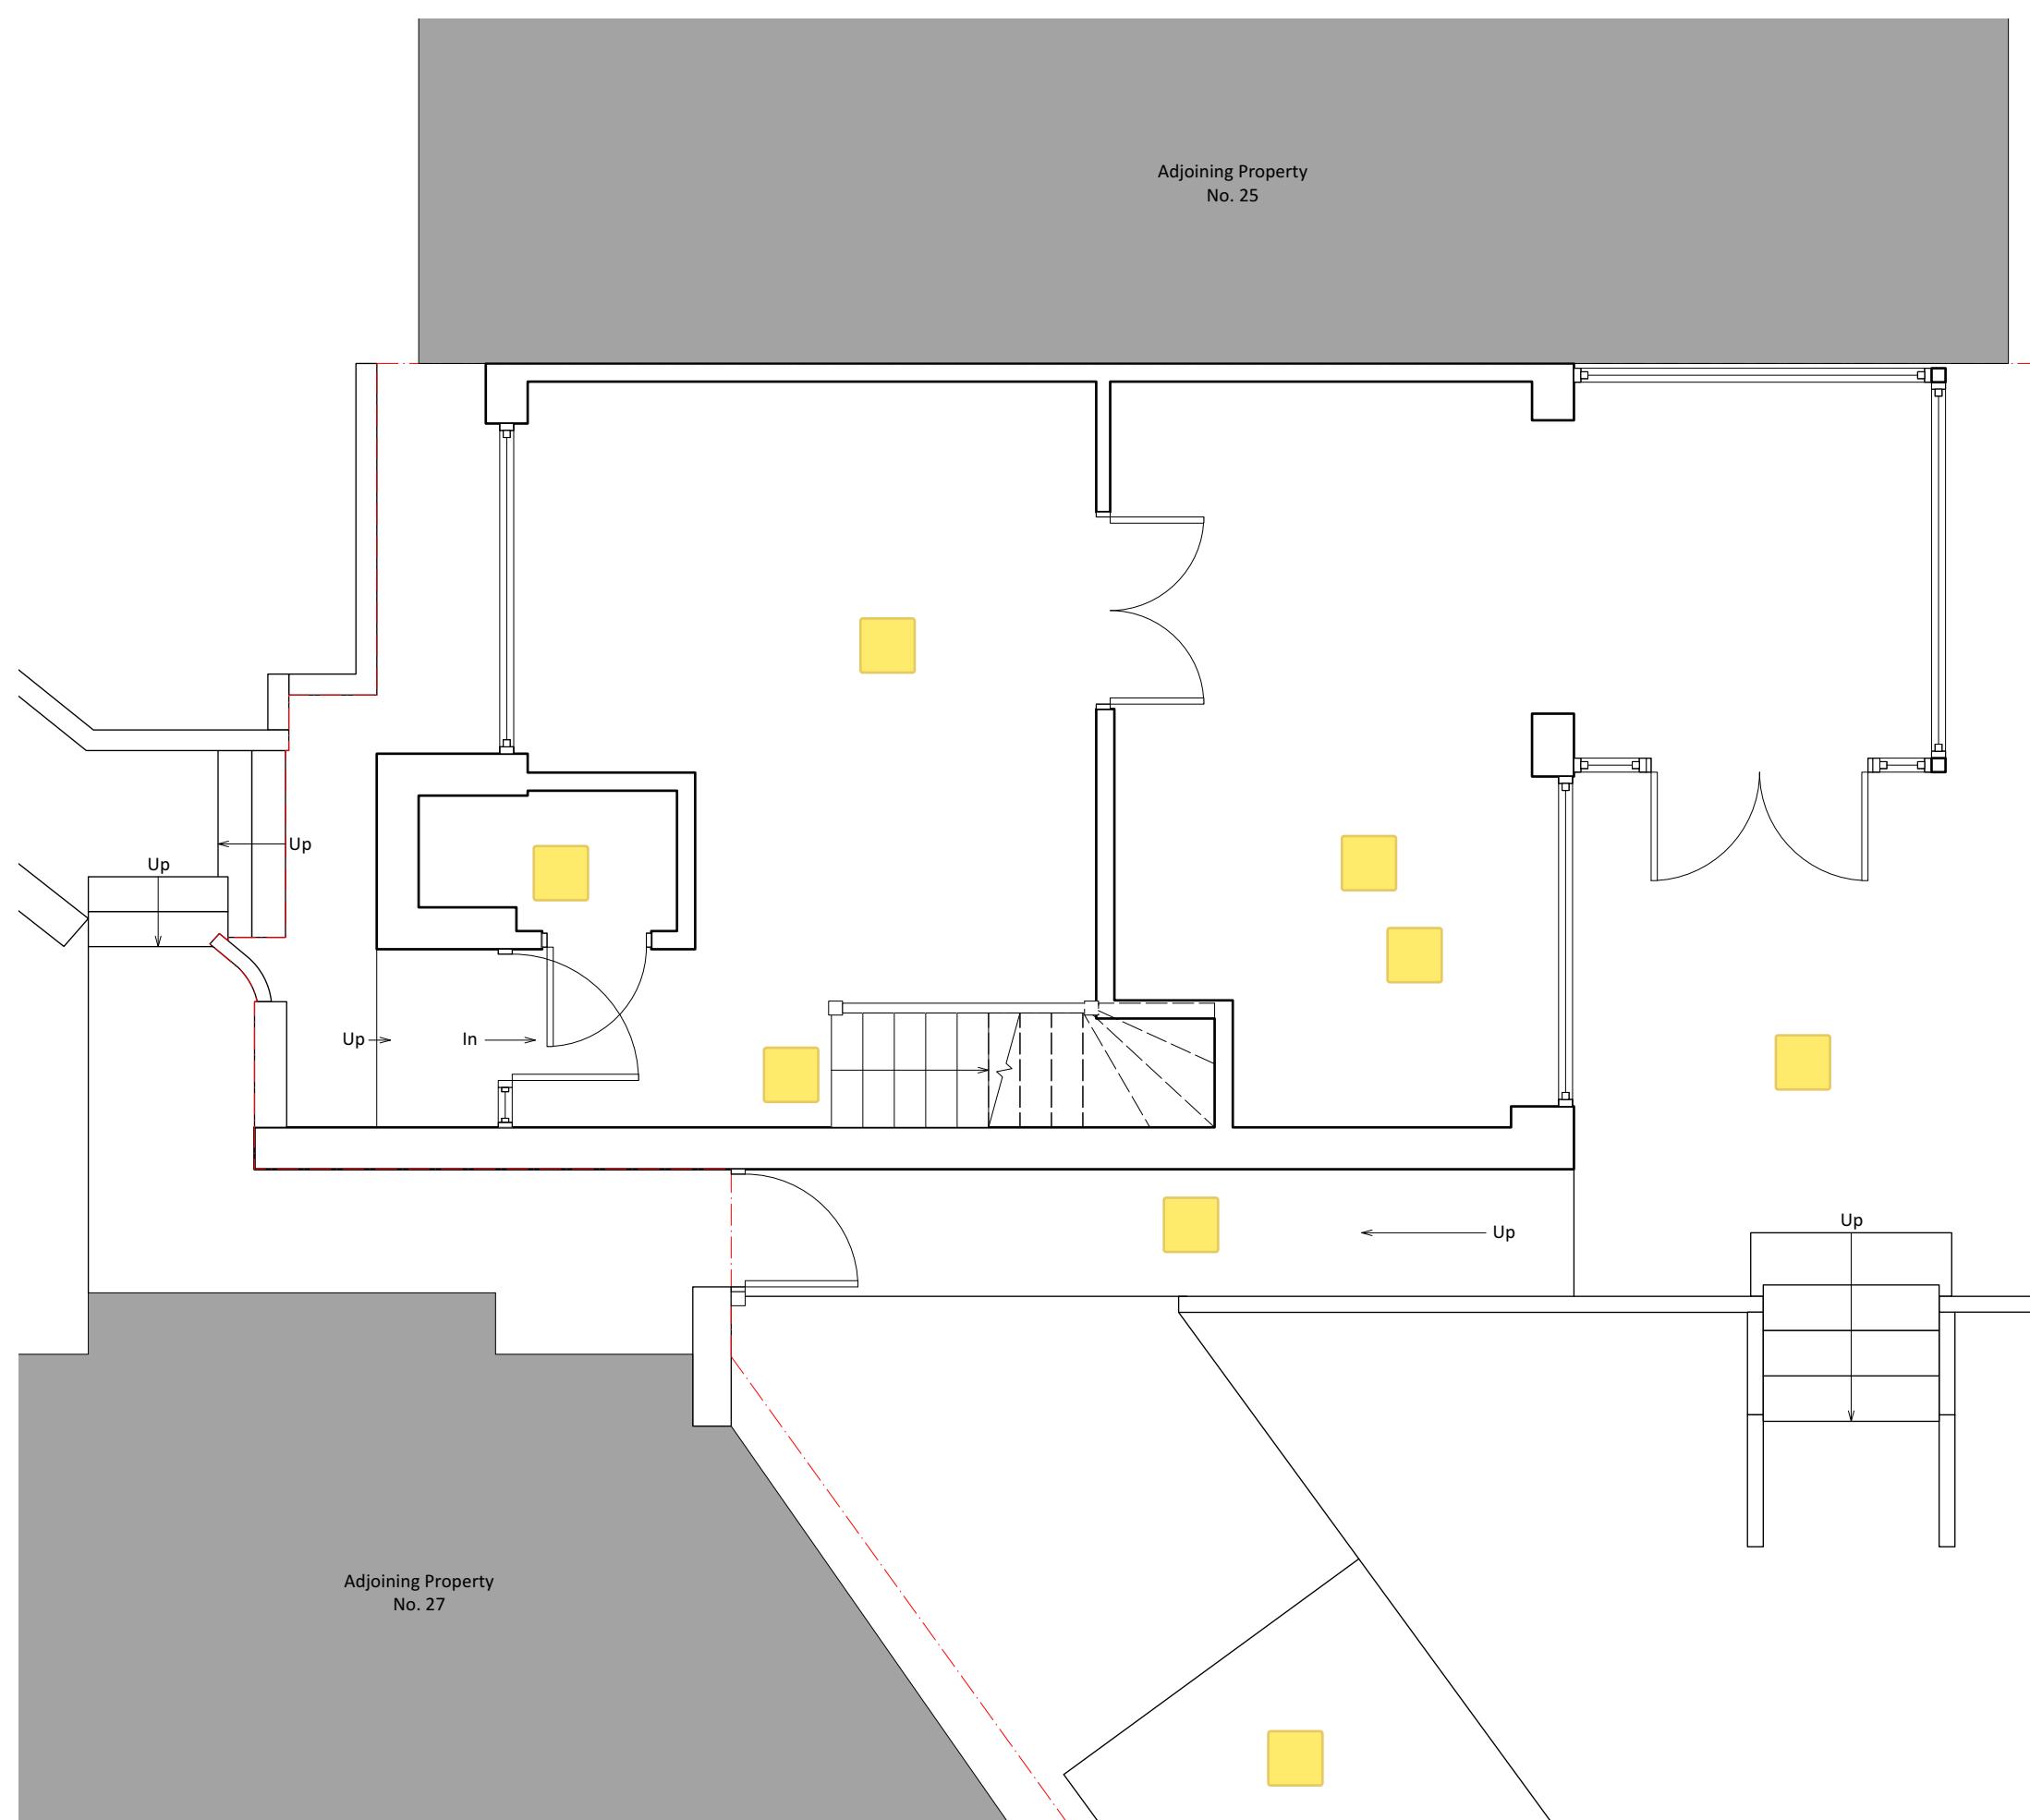

Adjoining Property  
No. 27

0.0 0.5 1.0 1.5 2.0 2.5 M

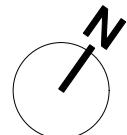

ISSUE DATE REVISION

PROJECT  
**26 Finians Close UB10 9NW**

CLIENT  
**Vaneeta Bassi**

DRAWING  
**EXISTING GROUND FLOOR**



All rights described in chapter IV of the copyright designs & patents act 1988 have been asserted. This drawing must not be scaled; only figured dimensions should be used. Check and verify all dimensions on site prior to commencing any work. Any discrepancies should be reported to the Architects immediately.

PROJECT # **2024.010** DWG # **REV**  
DATE **19/03/2024**  
SCALE **1:50**  
DRAWN **S.W.** CHKD **J.C.**

**S02**

**Stones Architects Ltd**  
50 Coldharbour Lane Hayes Middlesex UB3 3EP  
t 020 8969 0000 e mail@stonesarchitects.co.uk w stonesarchitects.co.uk