


Adjoining Property
No. 25

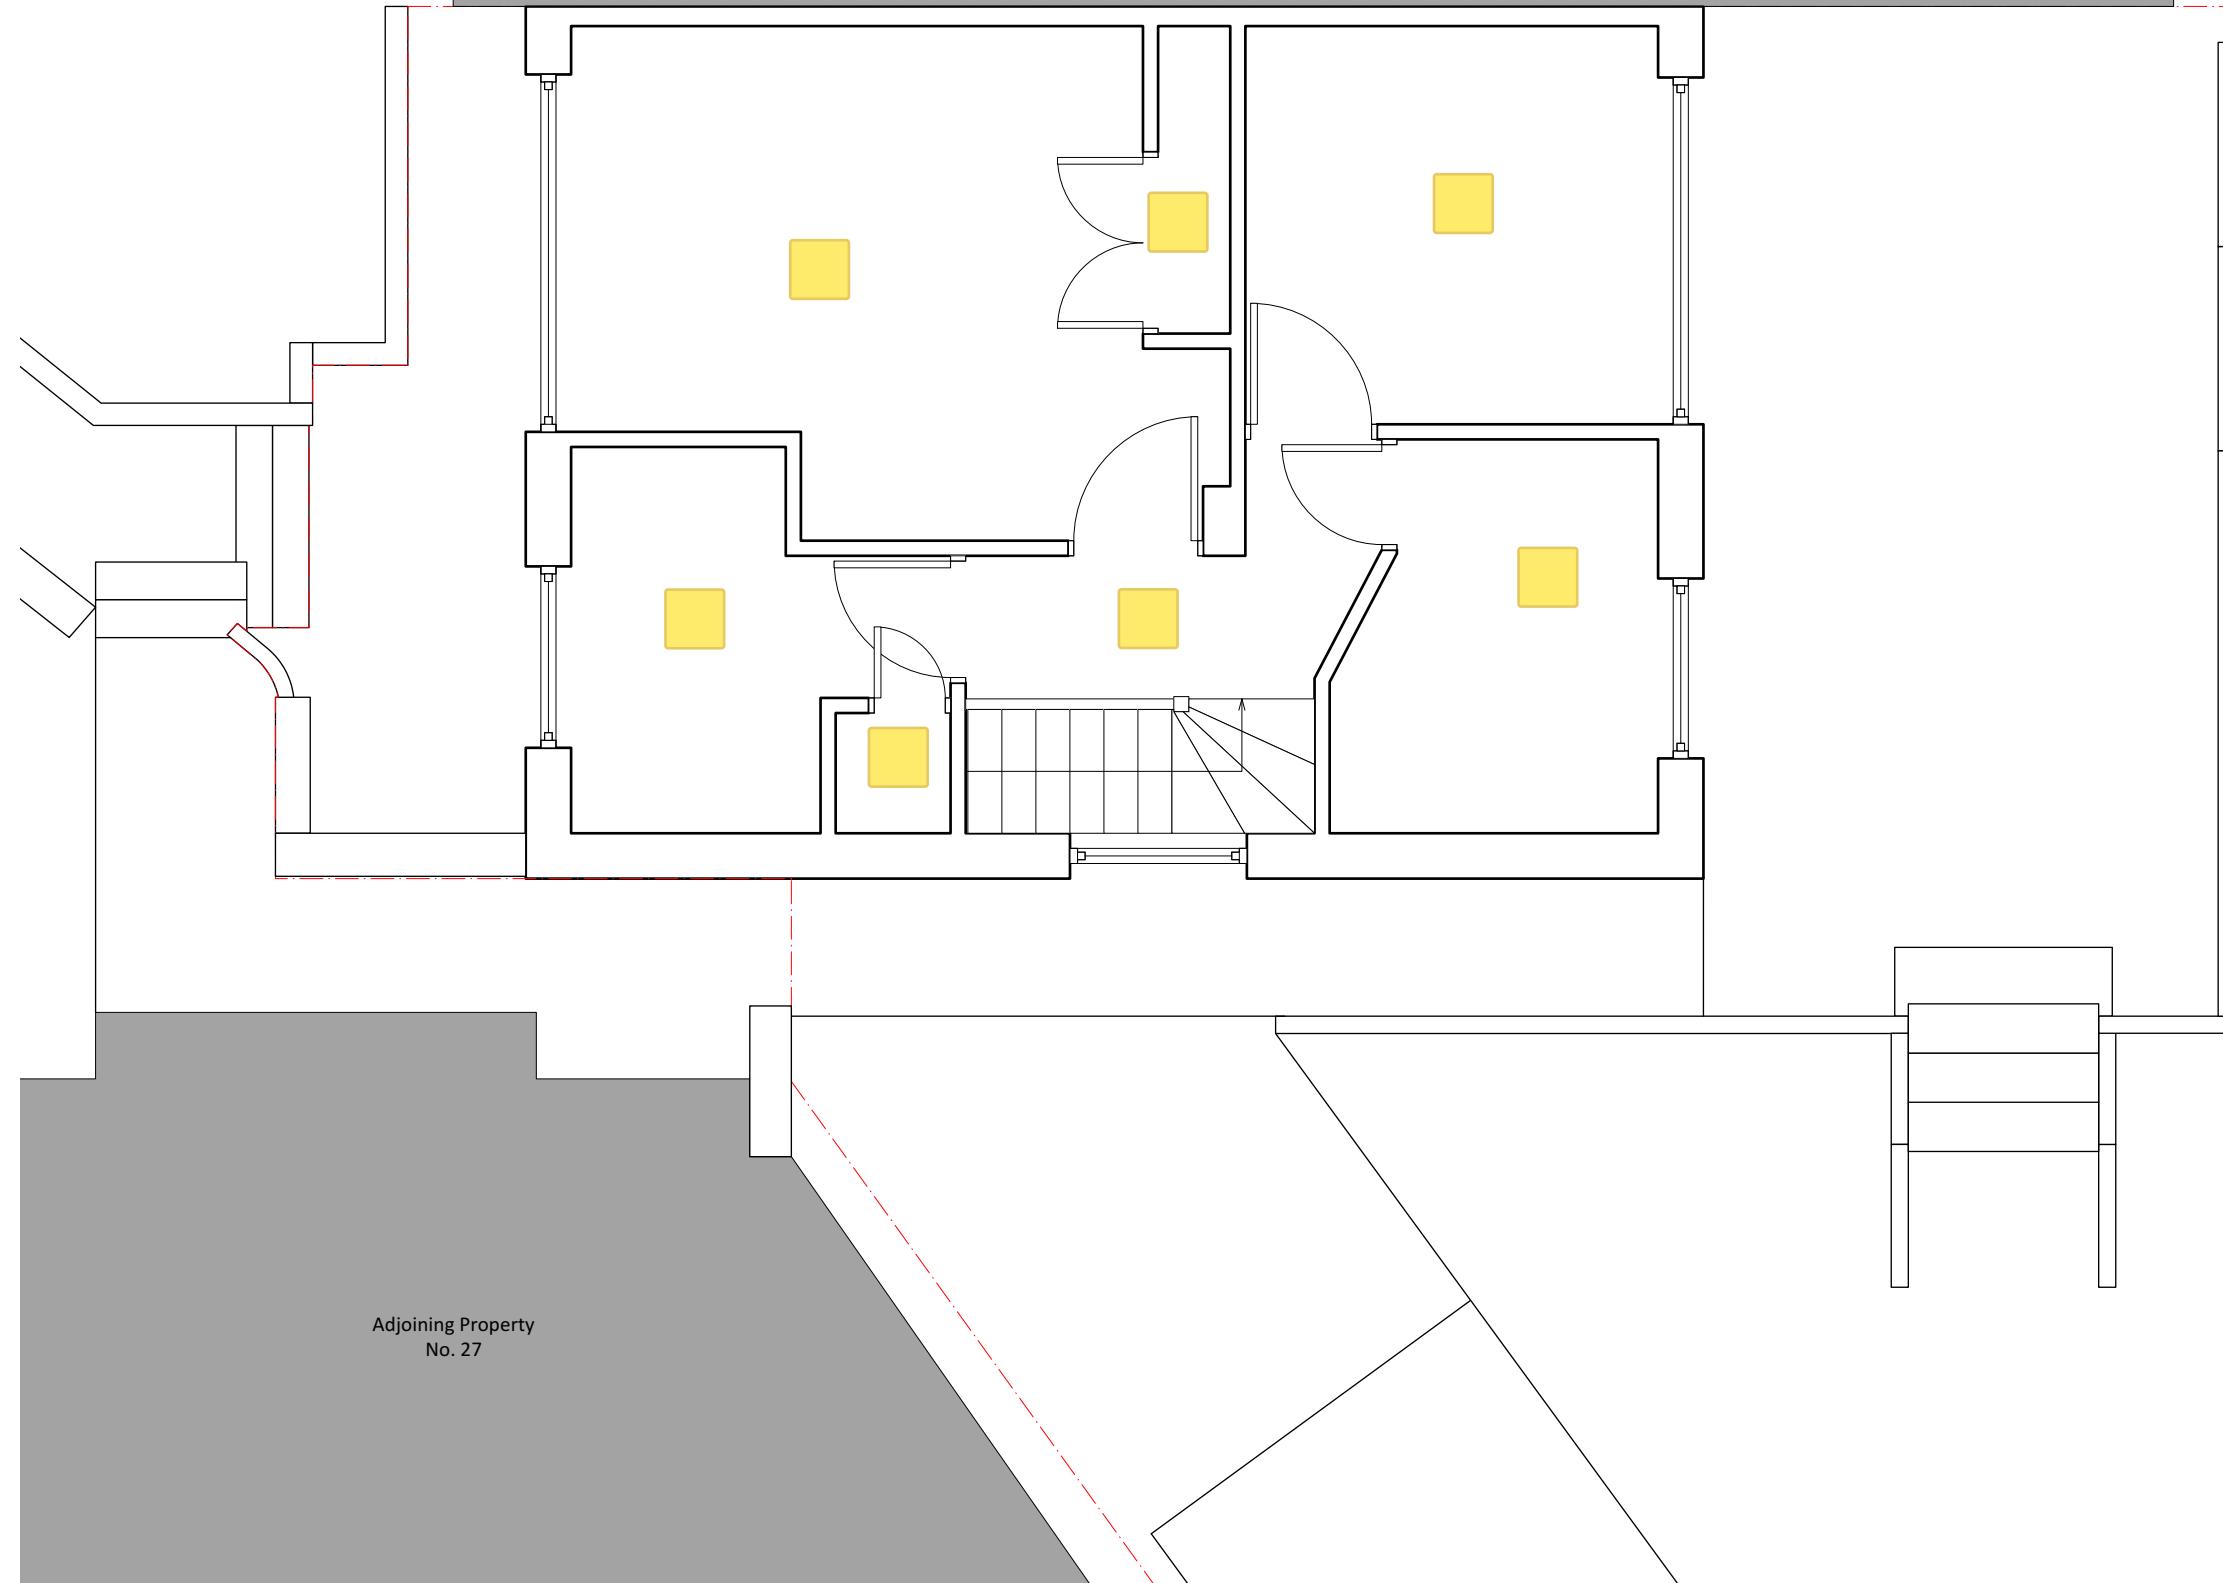

ISSUE DATE REVISION

PROJECT
26 Finians Close UB10 9NW

CLIENT
Vaneeta Bassi


DRAWING
EXISTING FIRST FLOOR



PROJECT # **2024.010** DWG # REV
DATE **19/03/2024**
SCALE **1:50**
DRAWN **S.W.** CHKD **J.C.**

S03

0.0 0.5 1.0 1.5 2.0 2.5 M

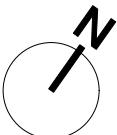

Stones Architects Ltd
50 Coldharbour Lane Hayes Middlesex UB3 3EP
t 020 8969 0000 e mail@stonesarchitects.co.uk w stonesarchitects.co.uk