




Adjoining Property
No. 25

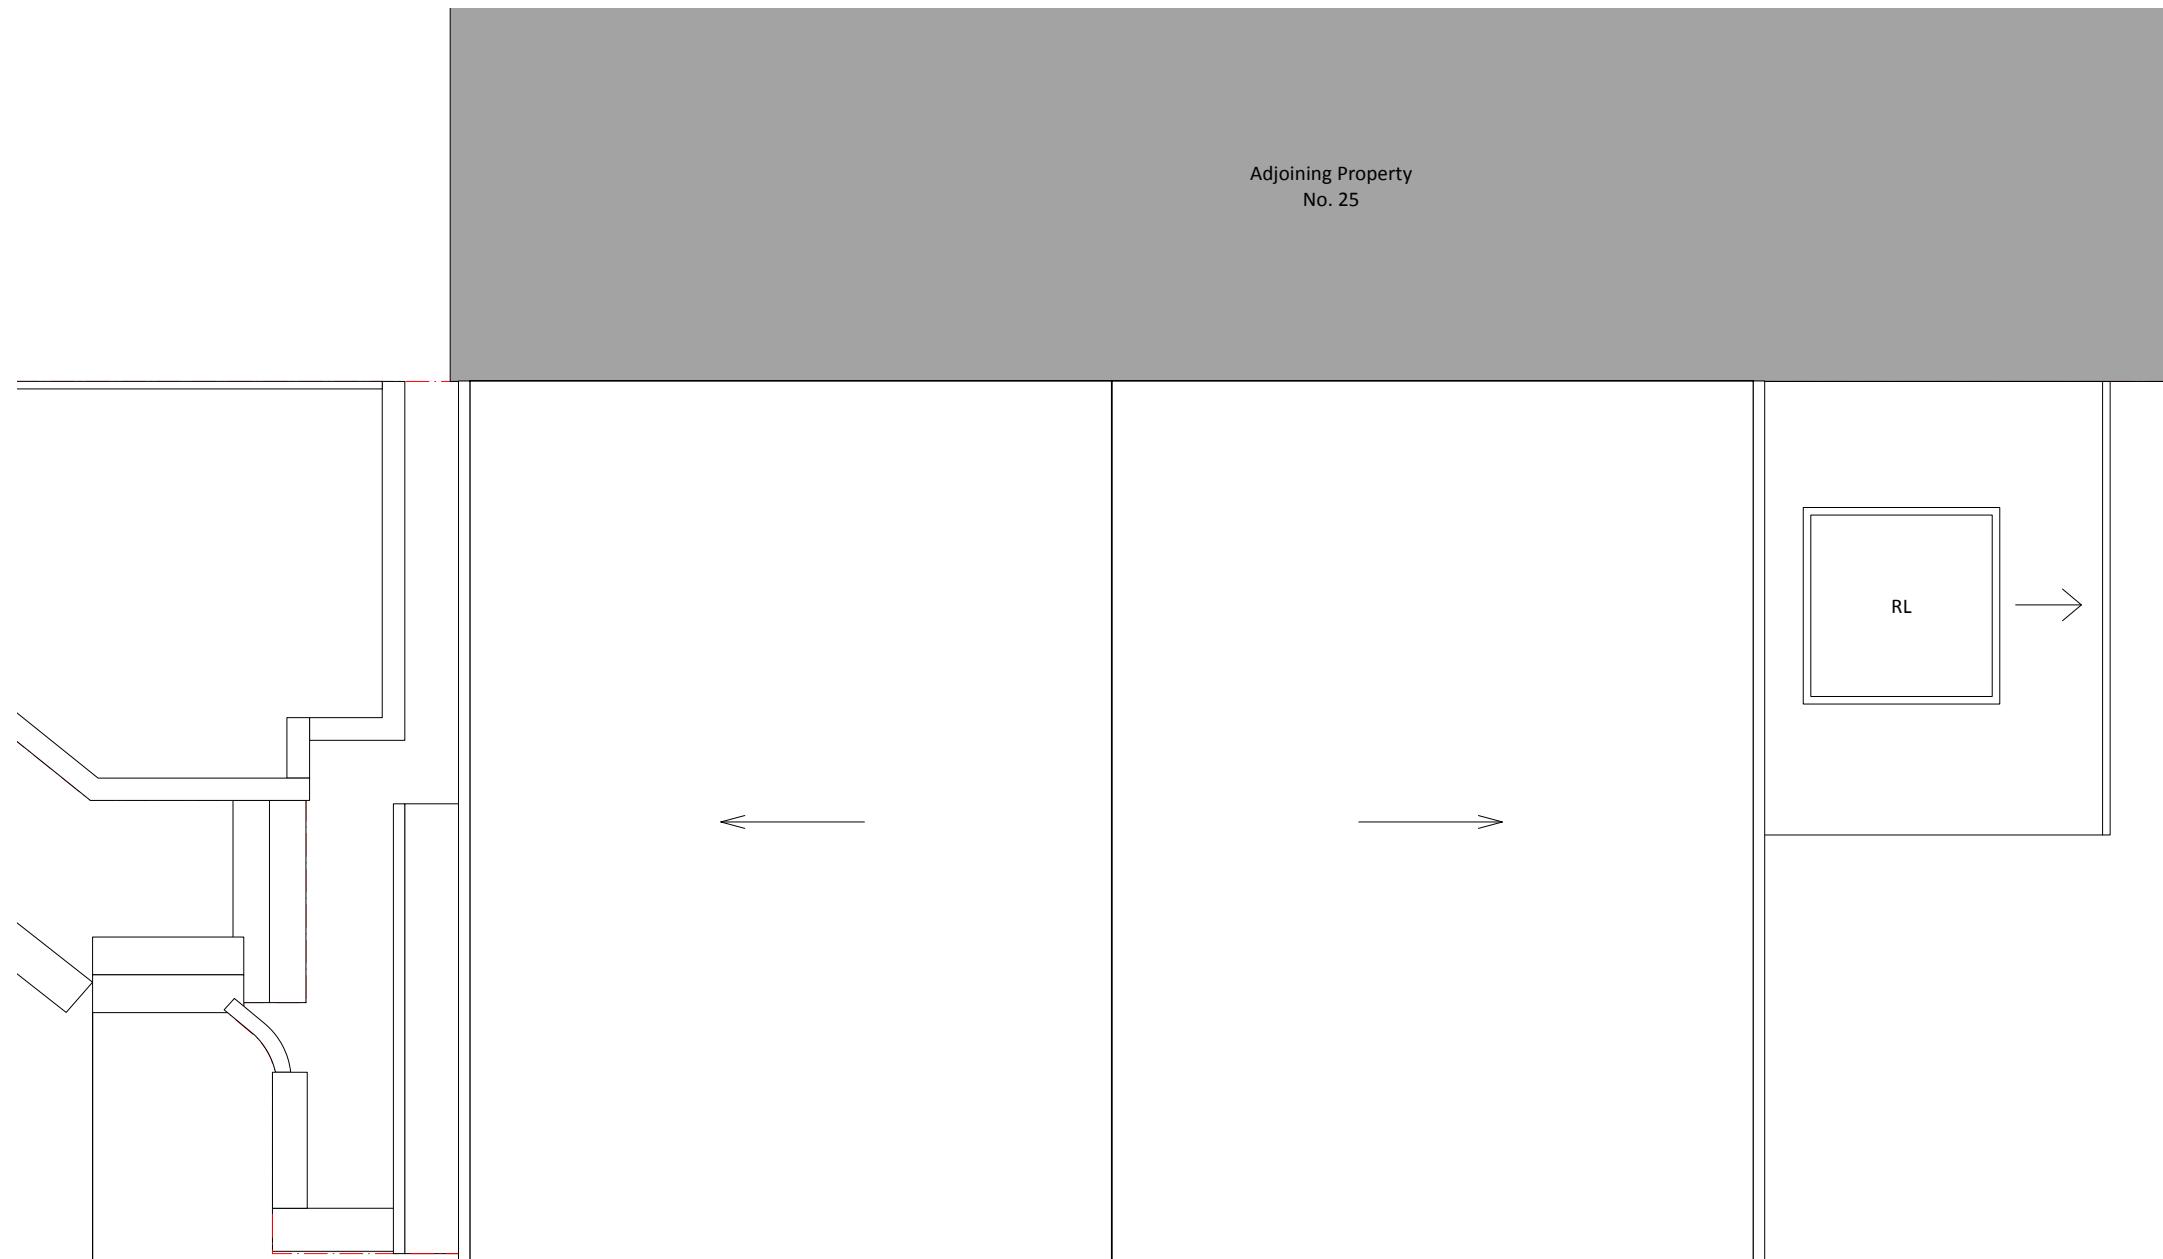

Adjoining Property
No. 27

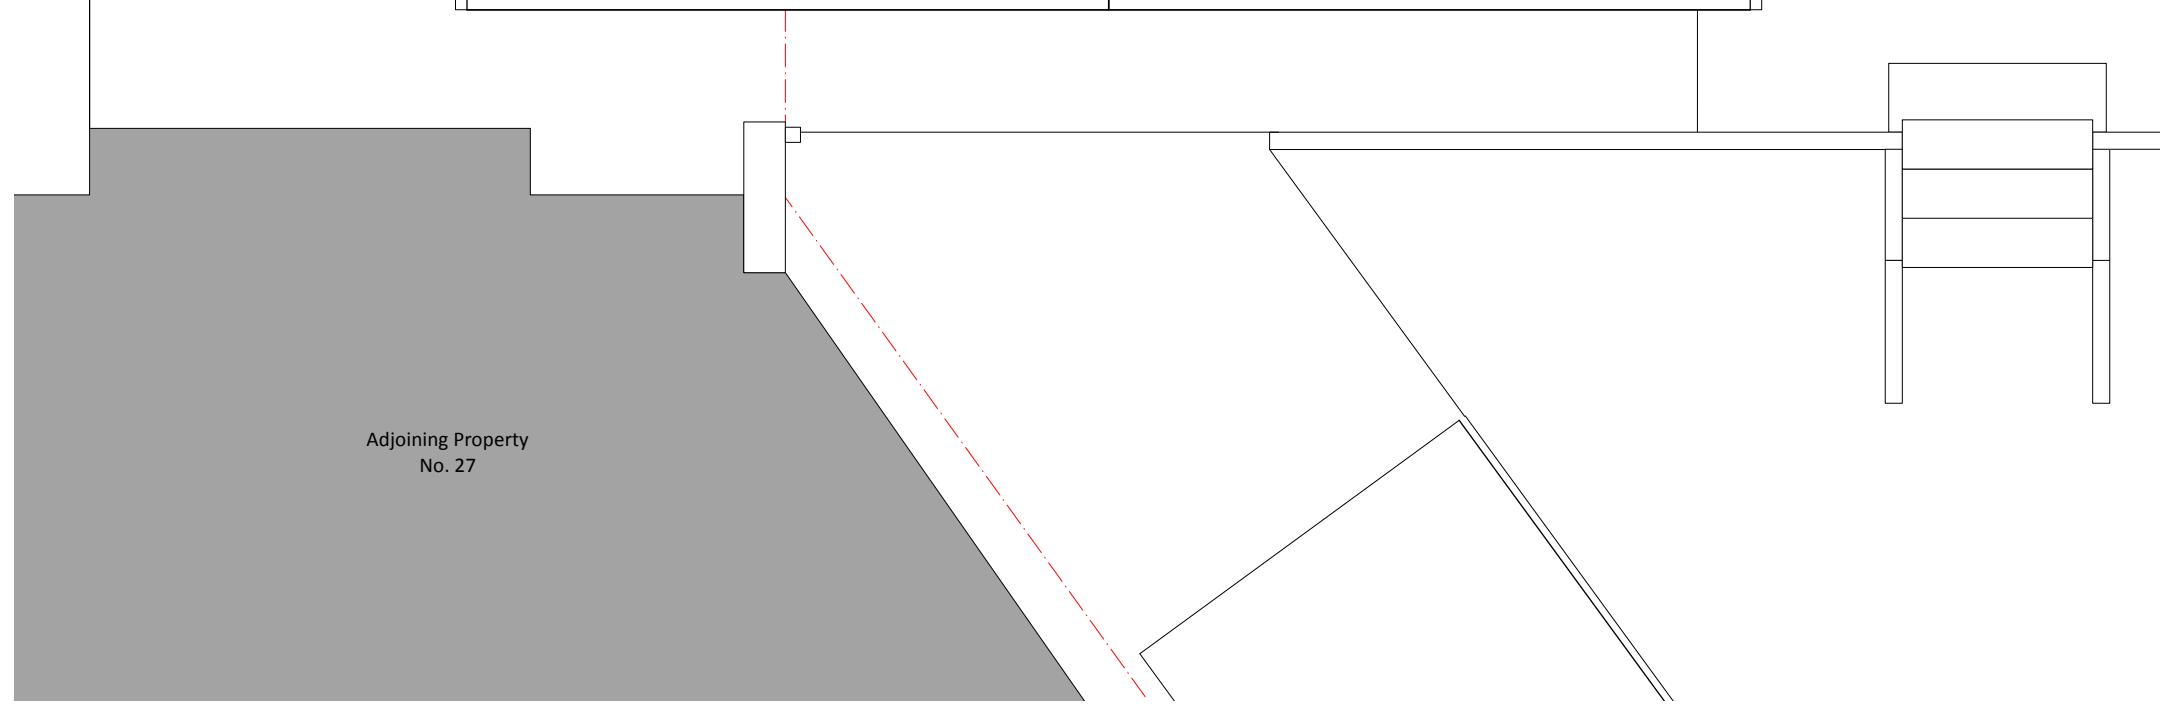

0.0 0.5 1.0 1.5 2.0 2.5 M

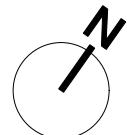

A 31/10/2024 Minor amendments
ISSUE DATE REVISION

PROJECT
26 Finians Close UB10 9NW

CLIENT
Ms Vaneeta Bassi

DRAWING
EXISTING ROOF PLAN



All rights described in chapter IV of the copyright designs & patents act 1988 have been asserted. This drawing must not be scaled; only figured dimensions should be used. Check and verify all dimensions on site prior to commencing any work. Any discrepancies should be reported to the Architects immediately.

PROJECT # **2024.010** DWG # **REV**
DATE **31/10/2024**
SCALE **1:50**
DRAWN **S.W.** CHKD **J.C.**

S04-A

Stones Architects Ltd
50 Coldharbour Lane Hayes Middlesex UB3 3EP
t 020 8969 0000 e mail@stonesarchitects.co.uk w stonesarchitects.co.uk