




1 Front Elevation

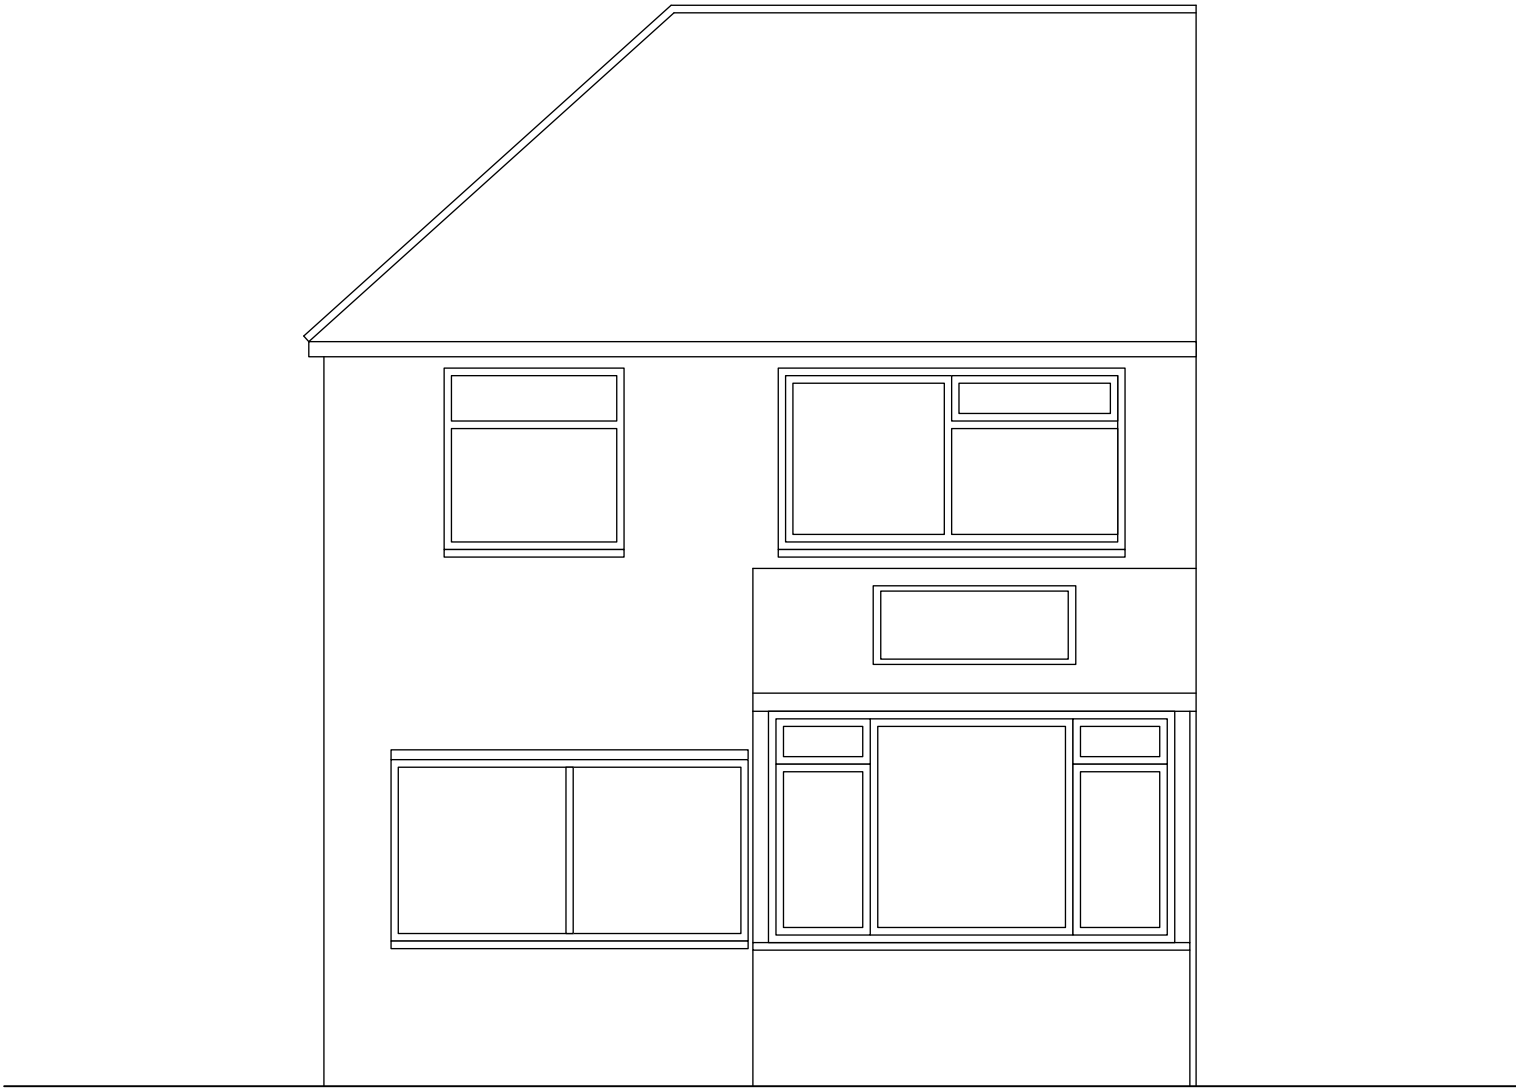

2 Rear Elevation



ISSUE	DATE	REVISION

PROJECT
26 Finians Close UB10 9NW
CLIENT
Vaneeta Bassi

DRAWING
EXIS. FRONT & REAR ELEVATION


STONES

ARCHITECTS

All rights described in chapter IV of the copyright designs & patents act 1988 have been asserted. This drawing must not be scaled; only figured dimensions should be used. Check and verify all dimensions on site prior to commencing any work. Any discrepancies should be reported to the Architects immediately.

PROJECT #	2024.010	DWG #	REV
DATE	19/03/2024		
SCALE	1:50		
DRAWN	CHKD		
S.W.	J.C.		

Stones Architects Ltd
50 Coldharbour Lane Hayes Middlesex UB3 3EP
t 020 8969 0000 e mail@stonesarchitects.co.uk w stonesarchitects.co.uk

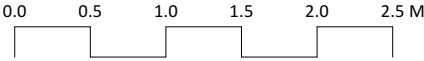

S04