


Metres


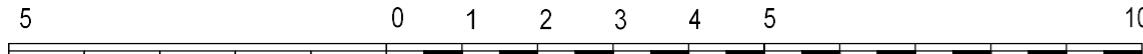


SCALE 1 : 100

REV/NOTES:

Where building to the boundaries the adjacent owner is to be informed under the terms of the Party Wall Act 1996 and its provisions followed. Where building over boundaries the adjacent owner is to be served notice under section 65 of the Town & Country Planning Act 1990.

© This drawing and the works depicted are the copyright of ASB PROPERTY CONSULTANTS LTD and may not be reproduced or amended except by written permission of ASB PROPERTY CONSULTANTS LTD.

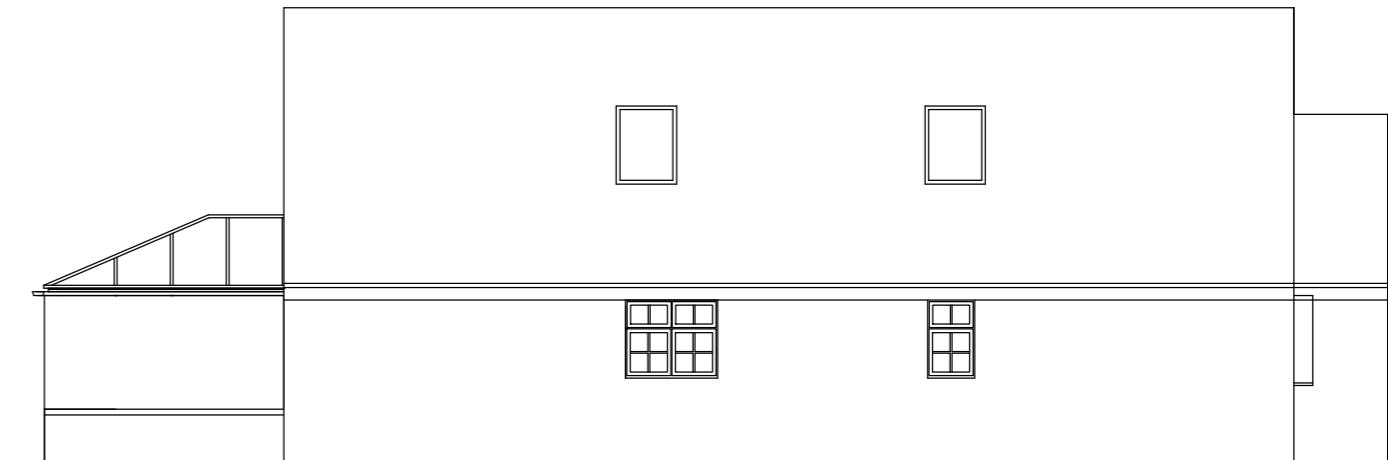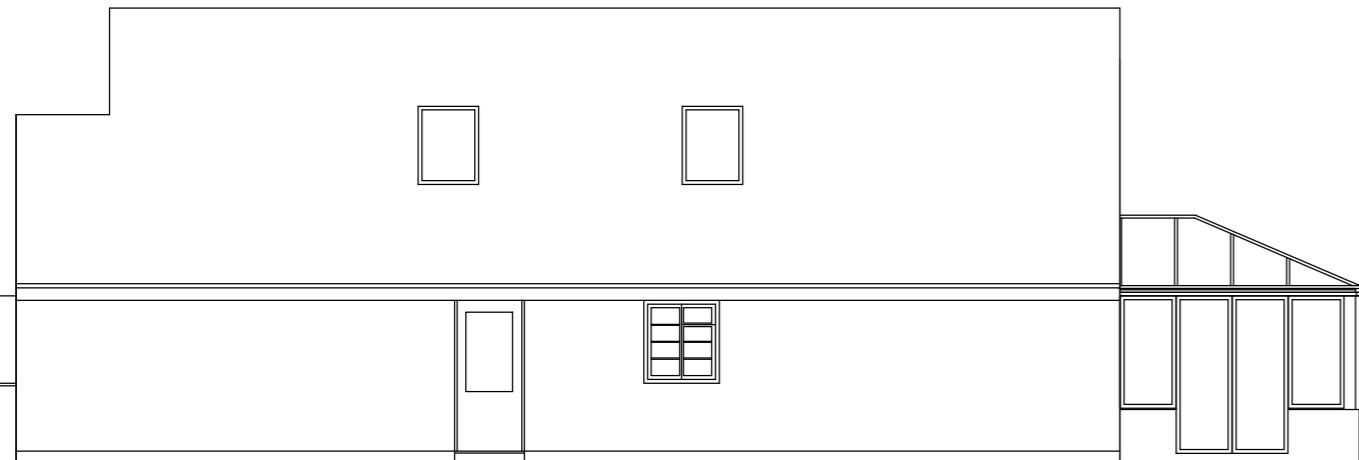

EXISTING FRONT / REAR & SIDE ELEVATIONS

Scale 1:100

Application:			
HPA - Single storey front extension			
Client:	Joseph Nduva	Date:	20 th April 2023
Site:	27 Copperfield Avenue Uxbridge, Middlesex	Drawn By:	Gurps Benning
Scale:	Refer to Drawing @ A3	Dwg.No:	GTD927- 02HPA

ASB PROPERTY CONSULTANTS LTD
Planning consultants and Surveyors

Spaces
100 Avebury Boulevard
Milton Keynes
MK9 1FH

Tel : 07854 351 934 - 0808 139 1383
Email : asb@gtdesignltd.com