


Location Plan

Scale: 1 | 1250

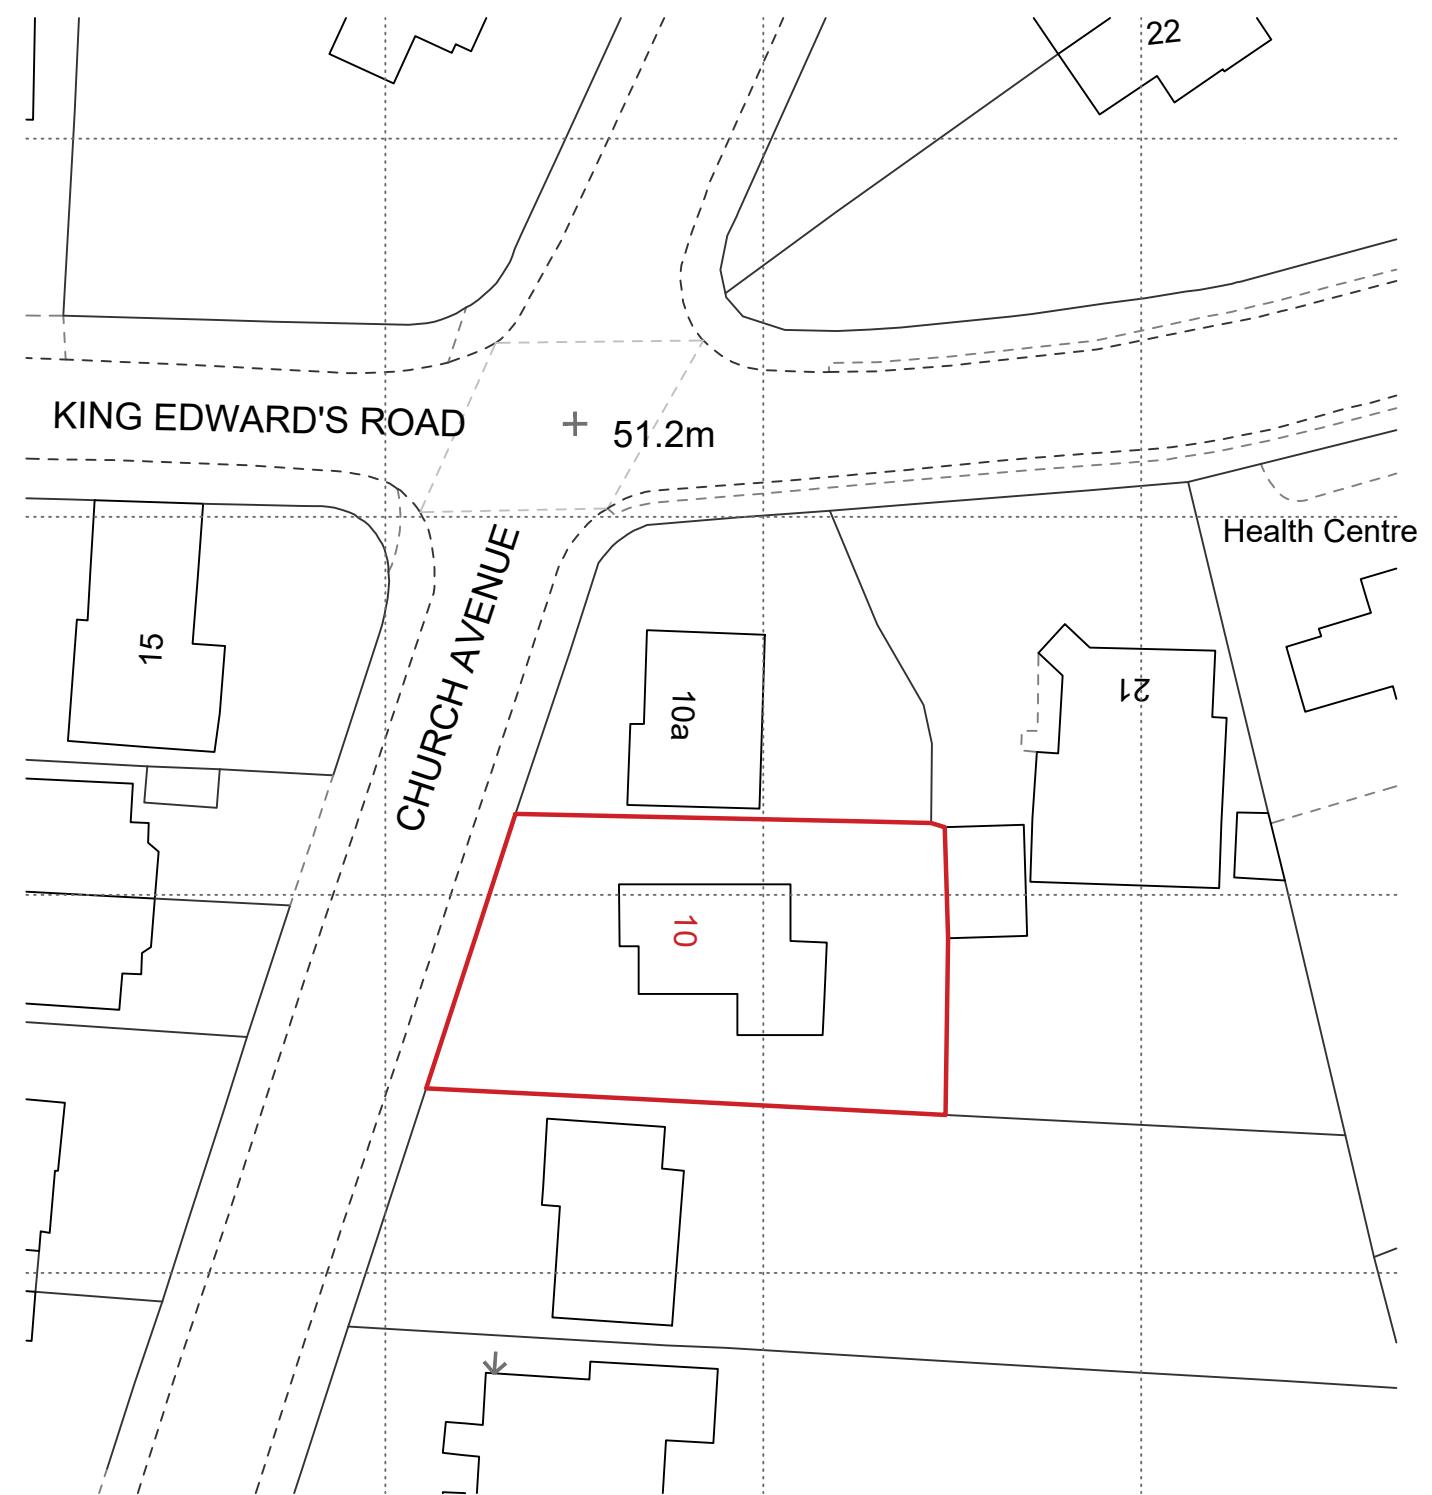

Block Plan

Scale: 1 | 500

Scale : 1 | 500 0 2 4 6 8 10 20 Meters

Scale : 1 | 1250 0 4 8 12 16 20 40 Meters

Notes

1 | The drawings are scaled for planning purposes only. The contractor is requested to check all dimensions before the work is put in hand.

2 | Read in conjunction with all other Architect's and structural engineer's drawings.


3 | All work to comply with current Building Regulations and codes of practice.

4 | Report any discrepancies to the contract administrator before undertaking the work described in the drawings.

5 | Dimensions are approximate site dimensions and are to be verified by the

contractor on site before any fabrication / site works occur.

6 | Contractor is responsible for all temporary propping to existing structure.

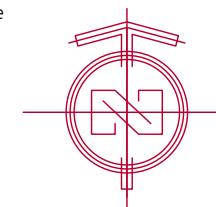

© 2025 Ace engineering solutions
All rights reserved



Project: 10
CHURCH AVENUE

Location: 10 Church Avenue
RUISLIP, HA4 7HY

Ordered By: -----

Project Number: 2,5,0,3,6,3

Designed By:

Aa. H.

Date: 29 - MAR - 2025

Drawn By:

Co. A.

Revision Number: 02

Checked By:

Aa. H.

Drawing Title: Existing Drawings

Approved By:

An. H.

DWG No:

Field:

Architecture

Scale:

1 | 1250

@ A3

AR - 013