




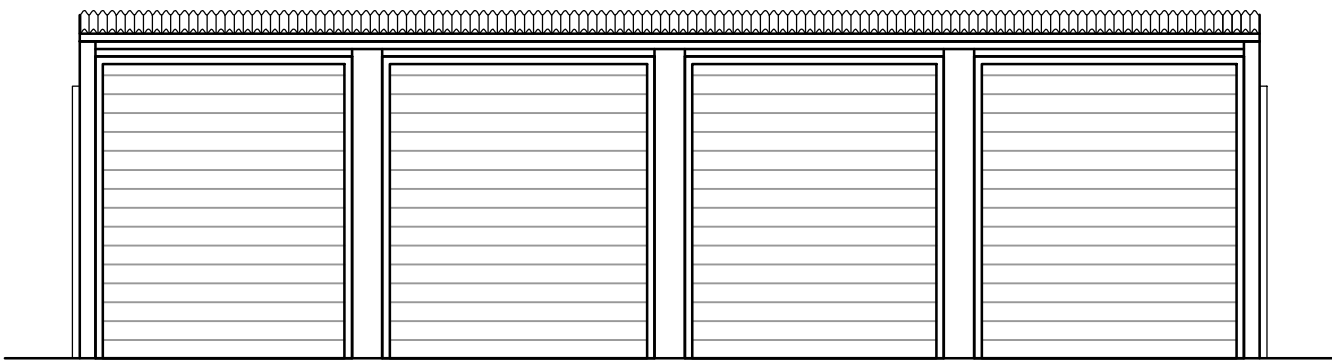

Elevation A

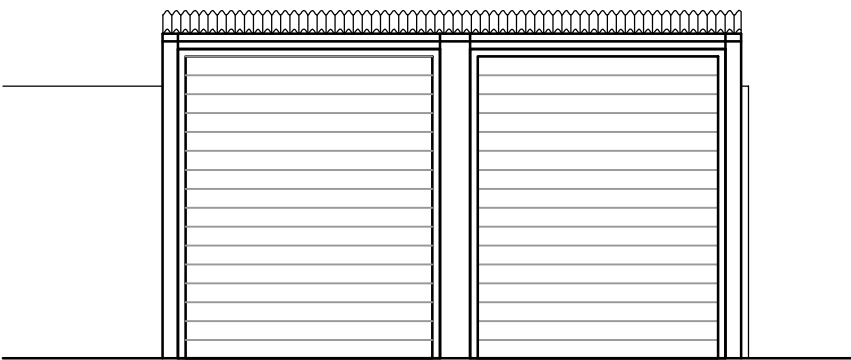

Elevation B

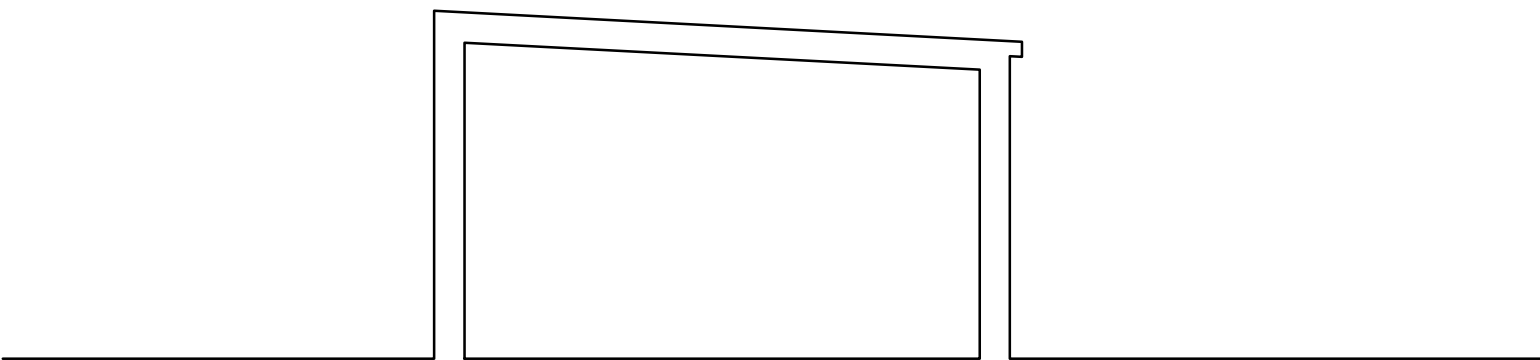

Typical Section



PROJECT		GARAGES AT ROKINGHAM PARADE, UB8 2UW	
DESCRIPTION		EXISTING ELEVATIONS & SECTION	
SCALE	DATE		
A3@1:500	10.12.2024		
DWG NO.		241203-DWG-003	
REV	NOTE		
-	FOR PLANNING		