



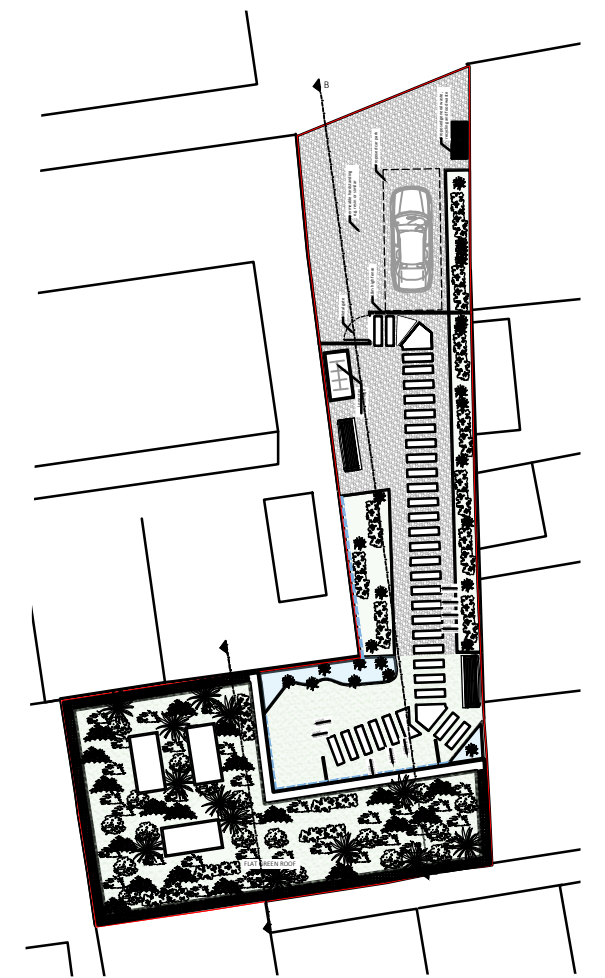

PROJECT		GARAGES AT ROKINGHAM PARADE, UB8 2UW	
DESCRIPTION		PROPOSED SECTION B-B	
SCALE	DATE		
A3@1:100	10.12.2024		
DWG NO.		241203-DWG-008	
REV	NOTE		
-	FOR PLANNING		

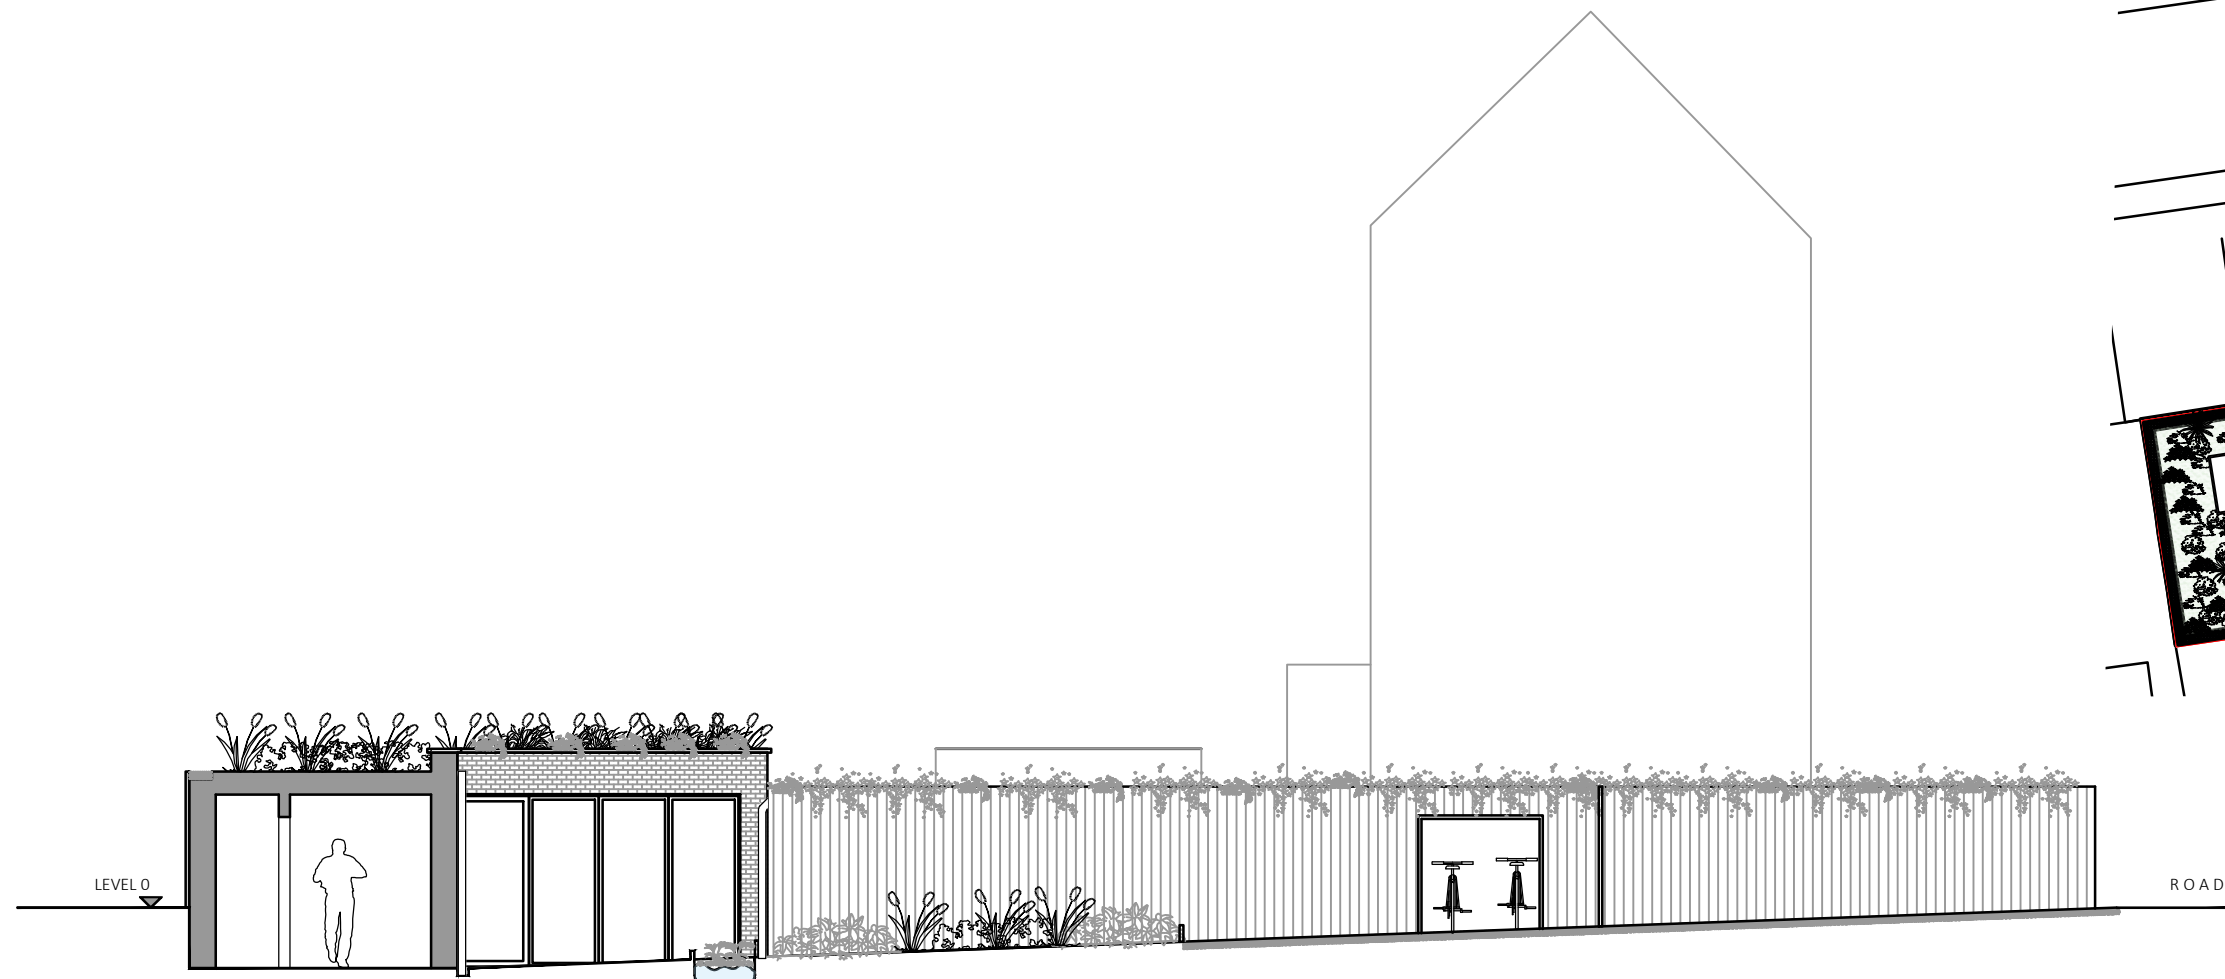