



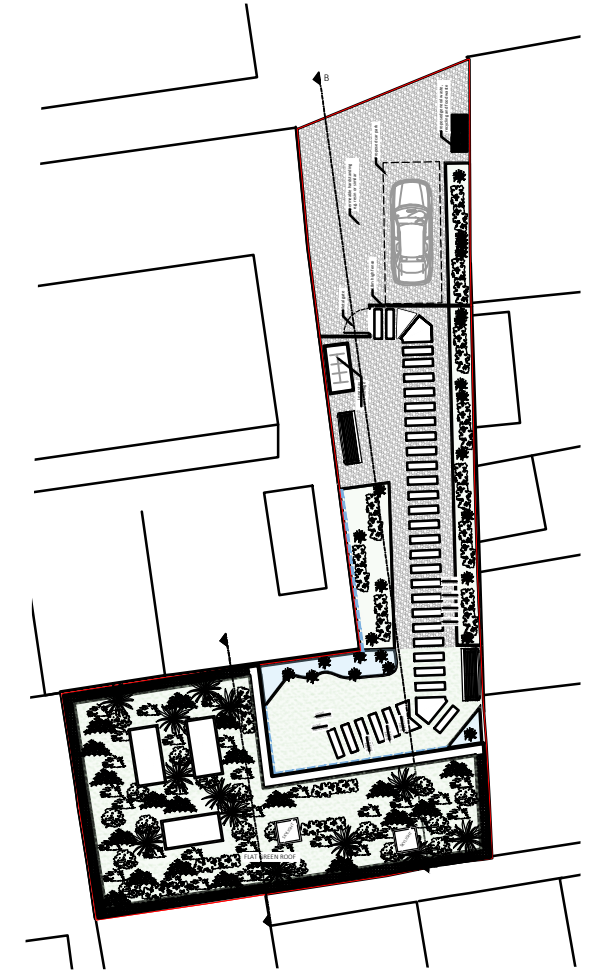

PROJECT	
GARAGES AT ROKINGHAM PARADE, UB8 2UW	
DESCRIPTION	
PROPOSED SECTION B-B	
SCALE	DATE
A3@1:100	10.12.2024
DWG NO.	
241203-DWG-008	
REV	NOTE
B	FOR PLANNING

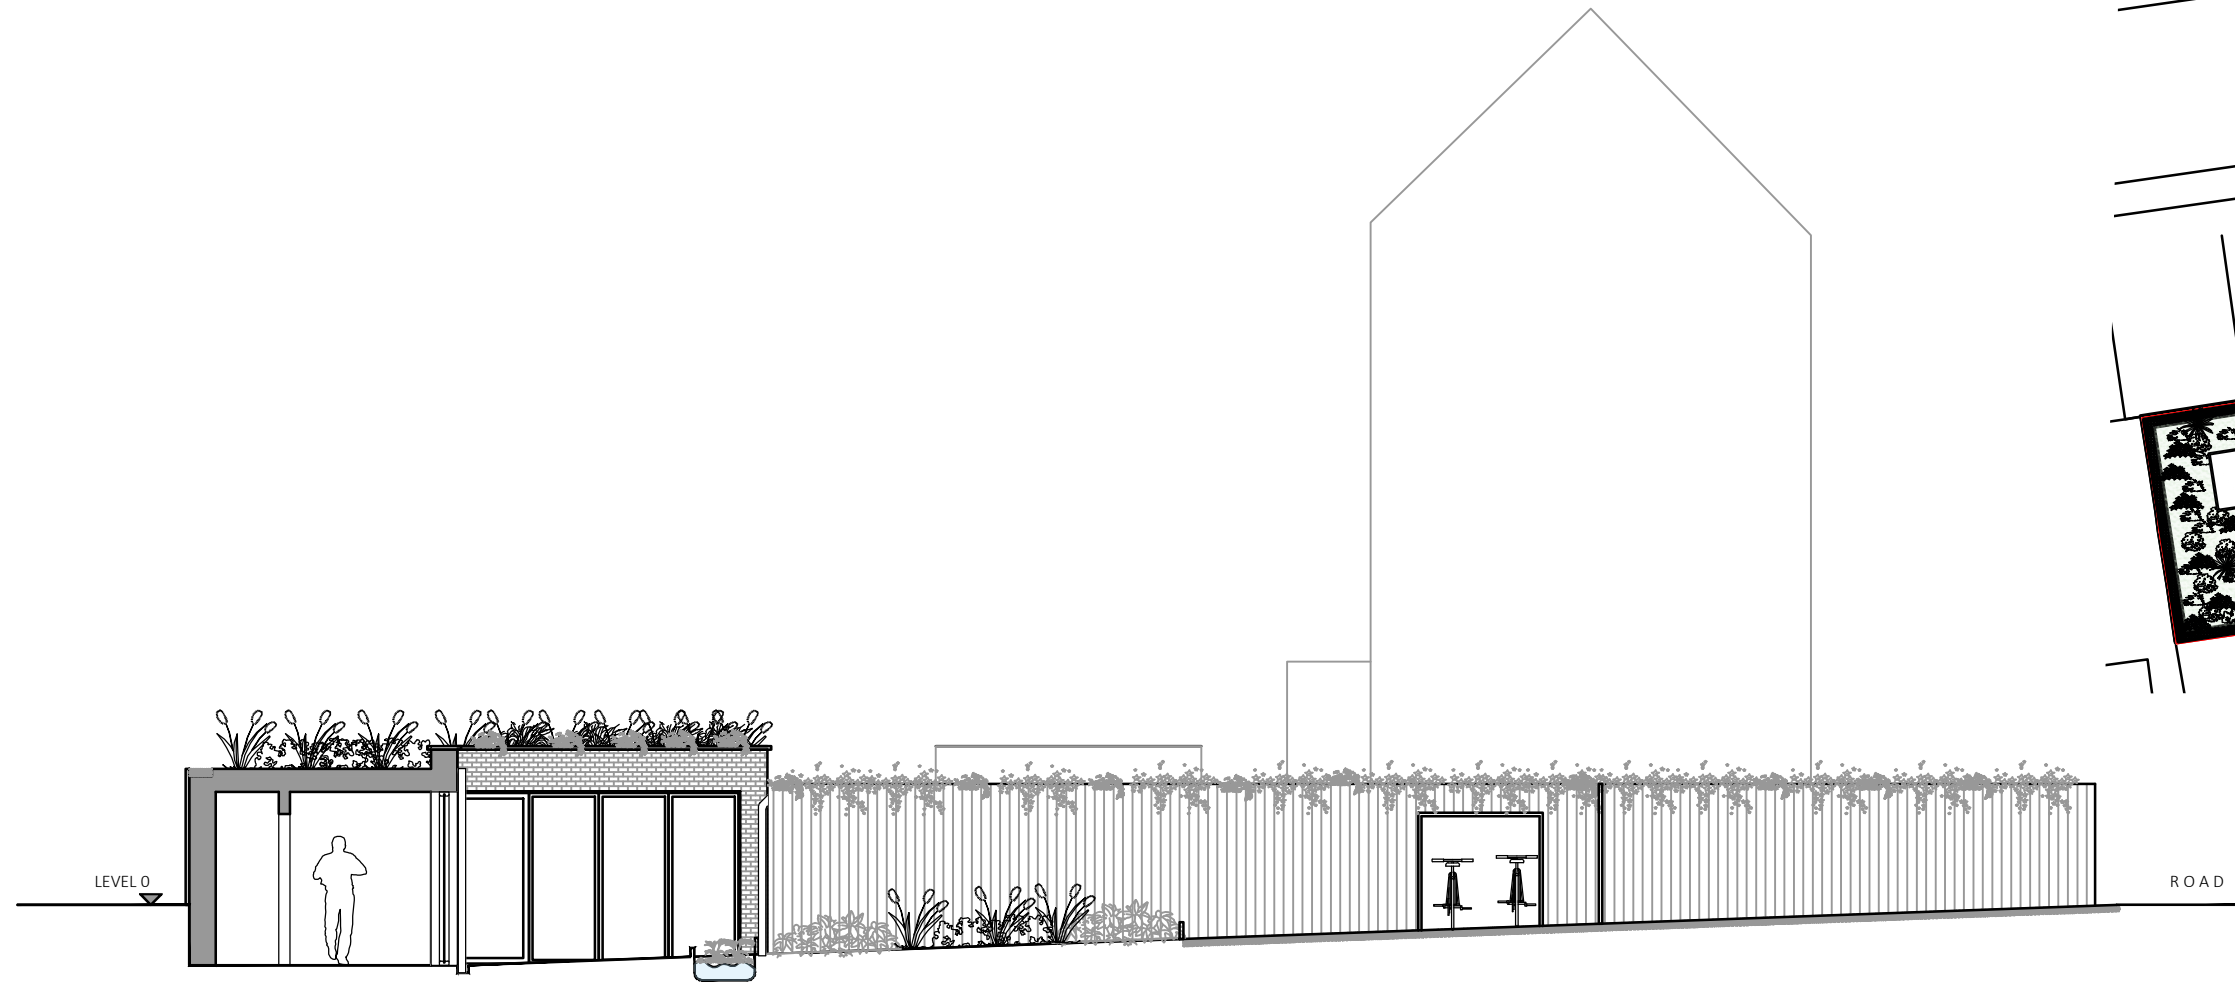