
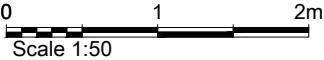


THRESHOLD DETAIL

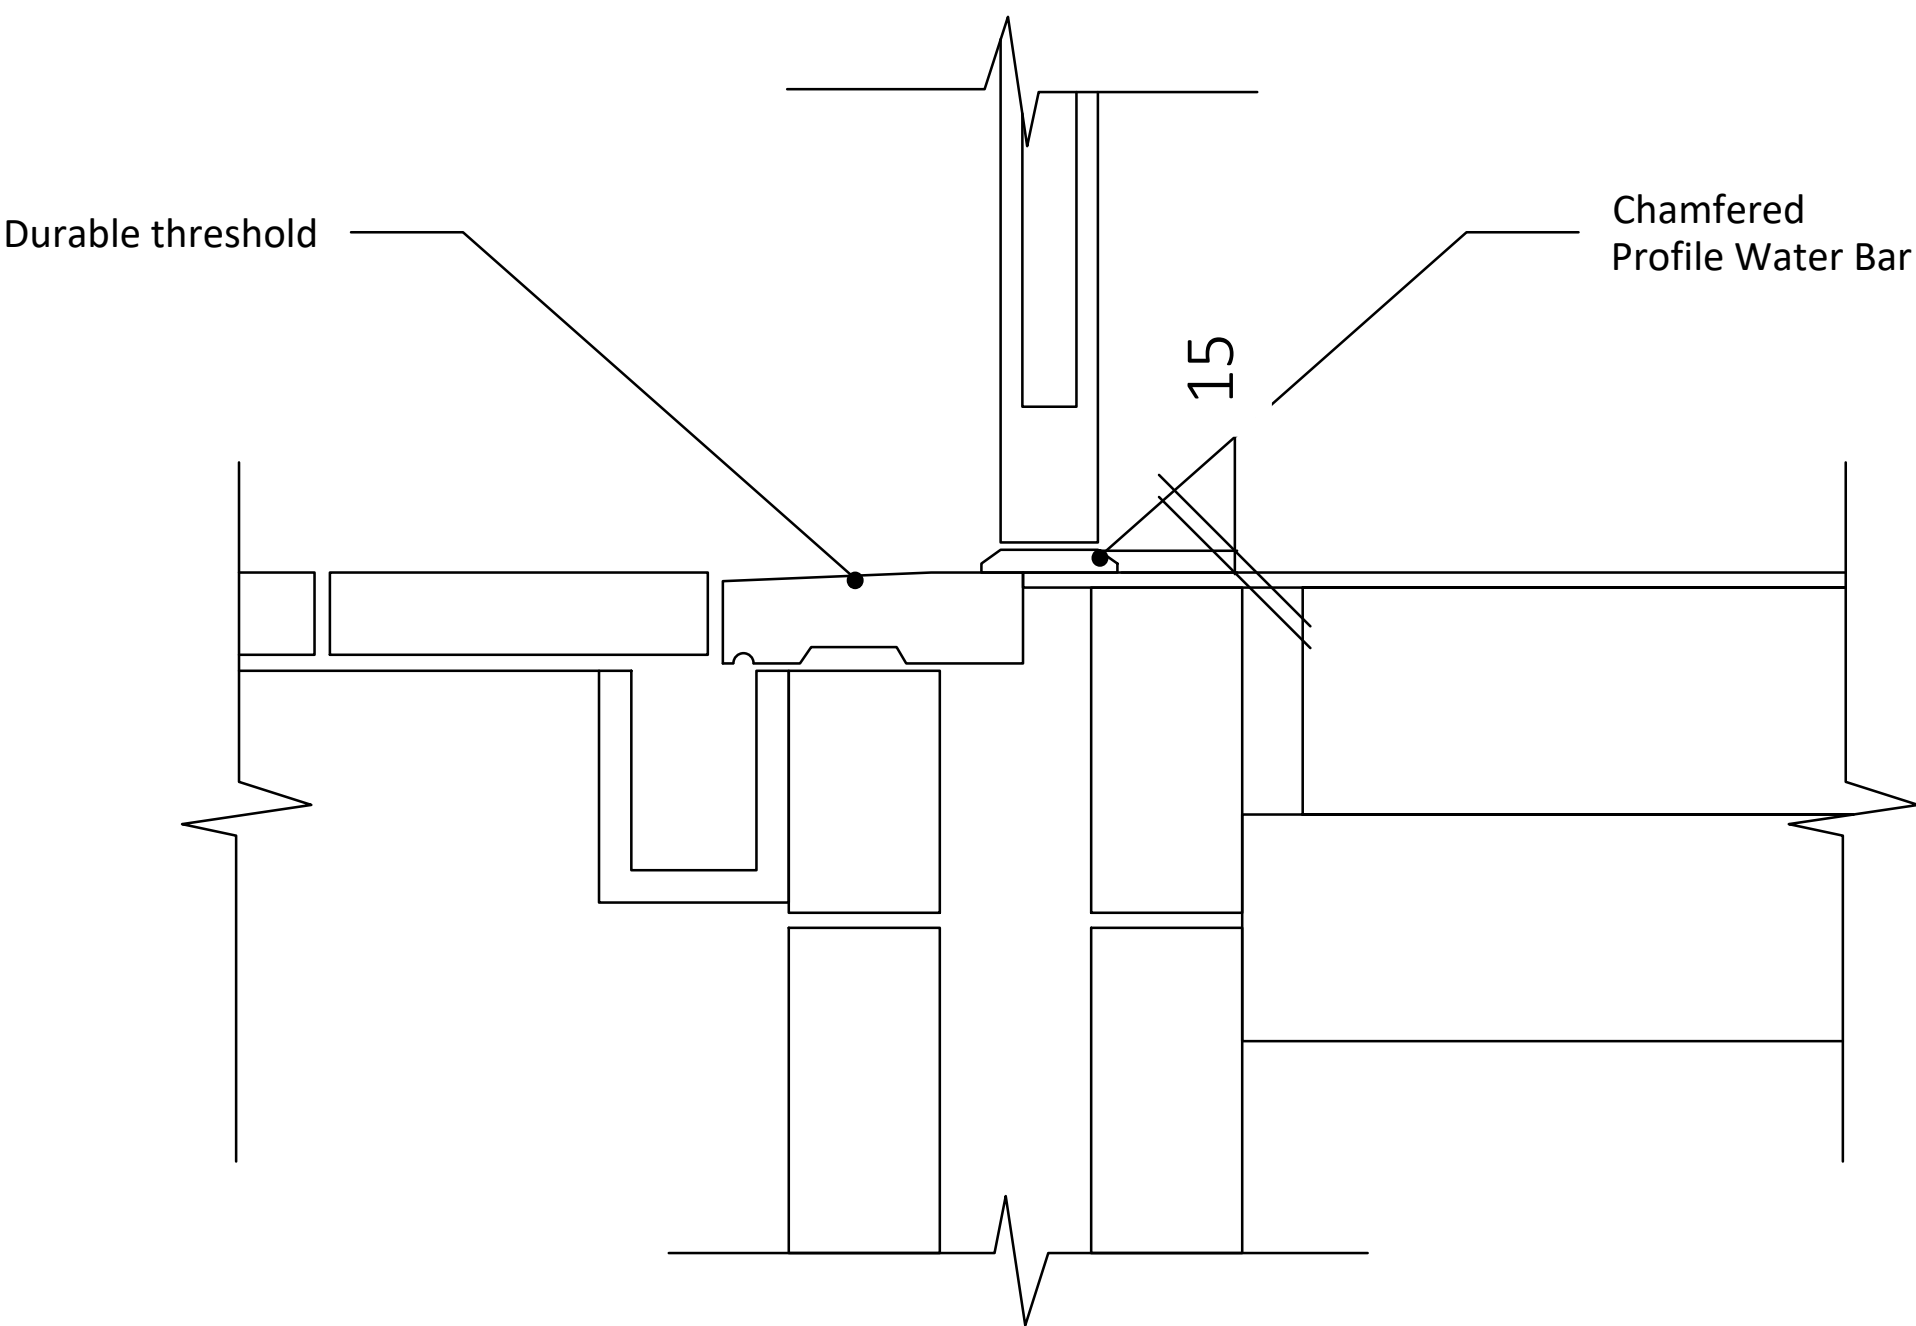

PROJECT	
GARAGES AT ROKINGHAM PARADE, UB8 2UW	
DESCRIPTION	
M4(2) - LEVEL THRESHOLD DETAIL	
SCALE	DATE
A3@1:5	10.12.2024
DWG NO.	
241203-DWG-052	
REV	NOTE
-	FOR PLANNING