




Ground Floor

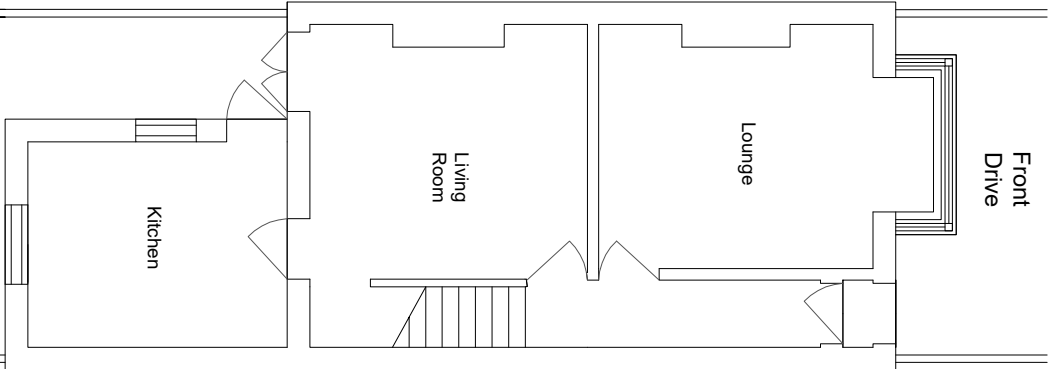



First Floor

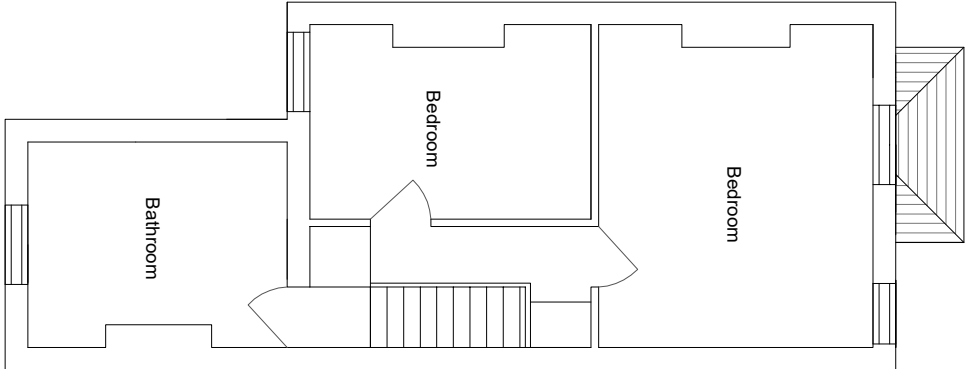



Second Floor

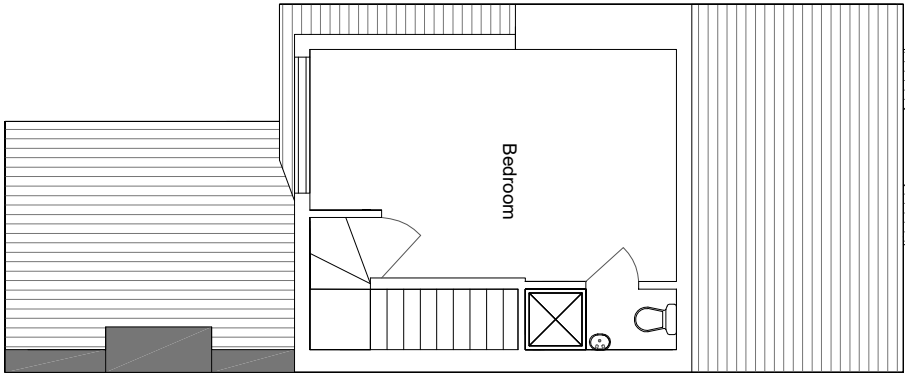

Roof

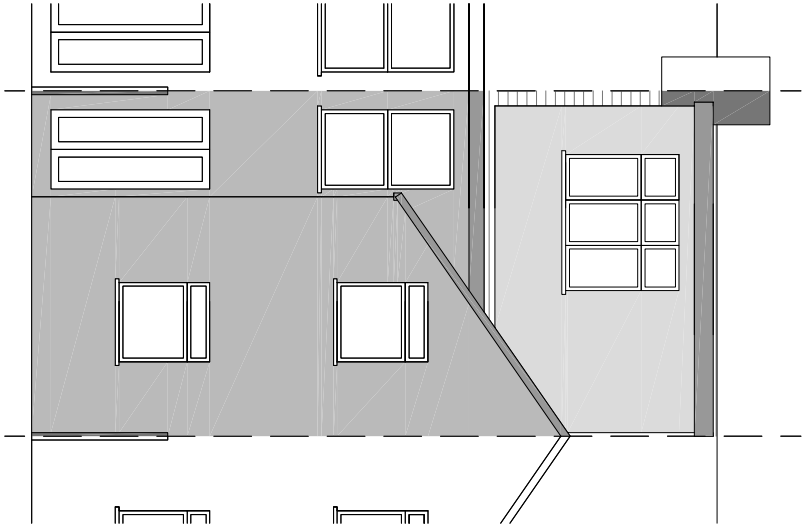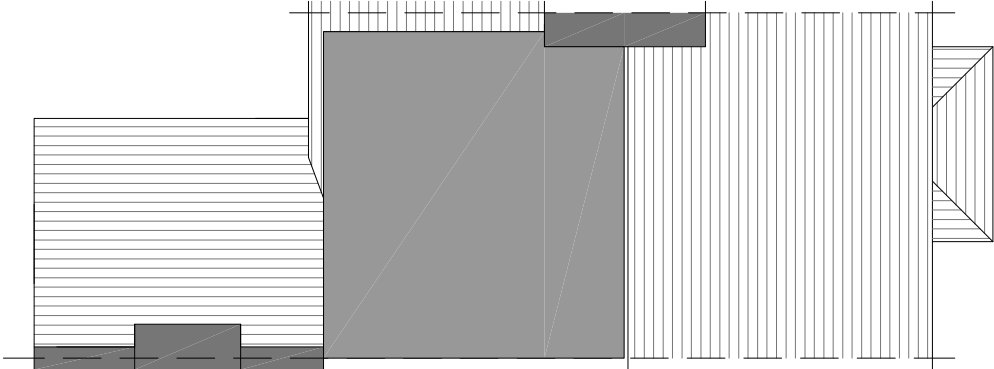

Rear Garden

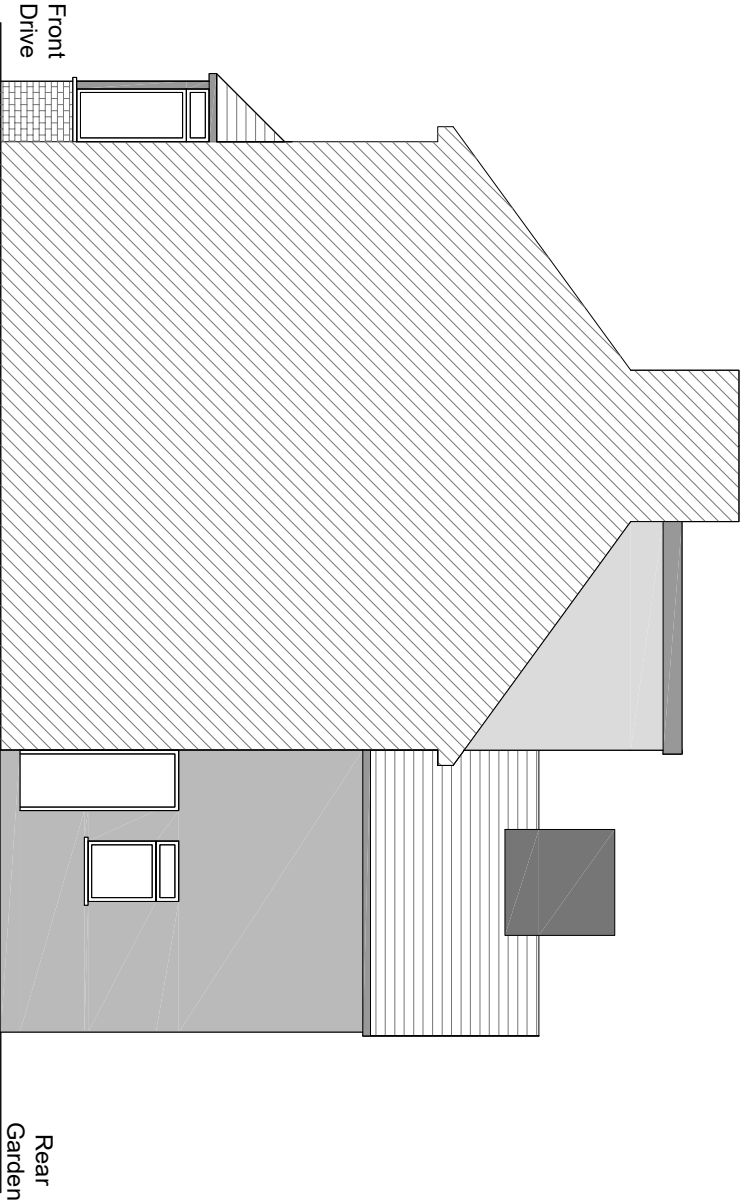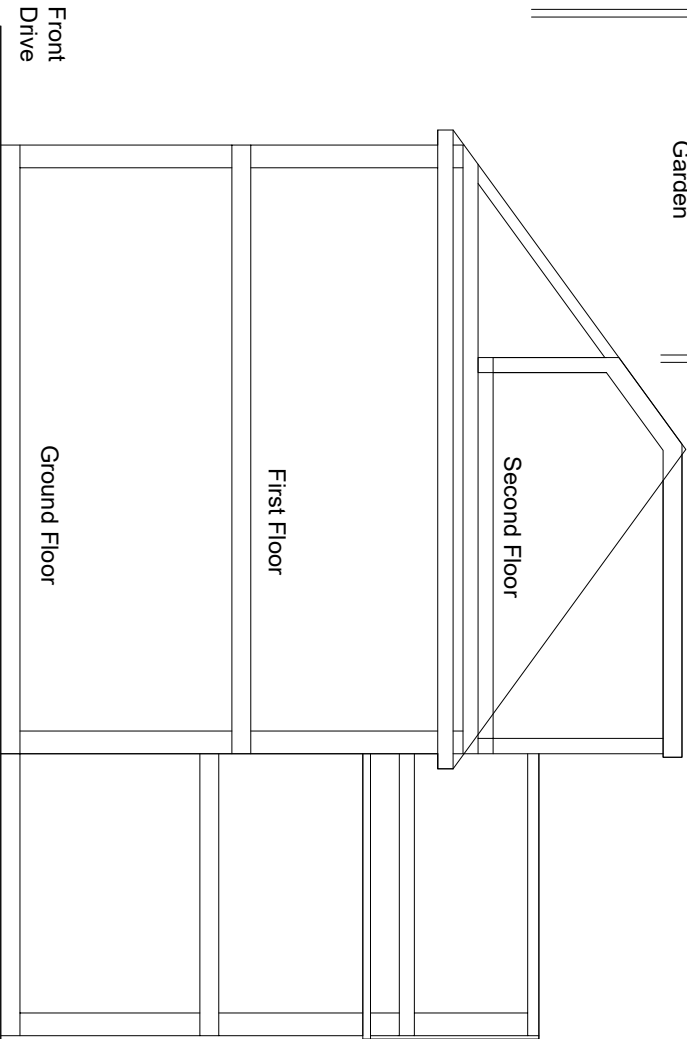

NOTES:

Existing - Plans

reat plans

Contacts:

Tel: 07976 528 789


E-Mail: joel.gray@greatplans.co.uk

Client:

Location: 89 Blyth Road
Hayes
Middlesex
UB3 1DB

Scale: 1:100 @ A3

0 1M 5M

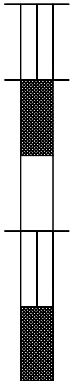

Date:

09-10-23

Drawn By:

Joel Gray

Drg No:

01