




Ground Floor

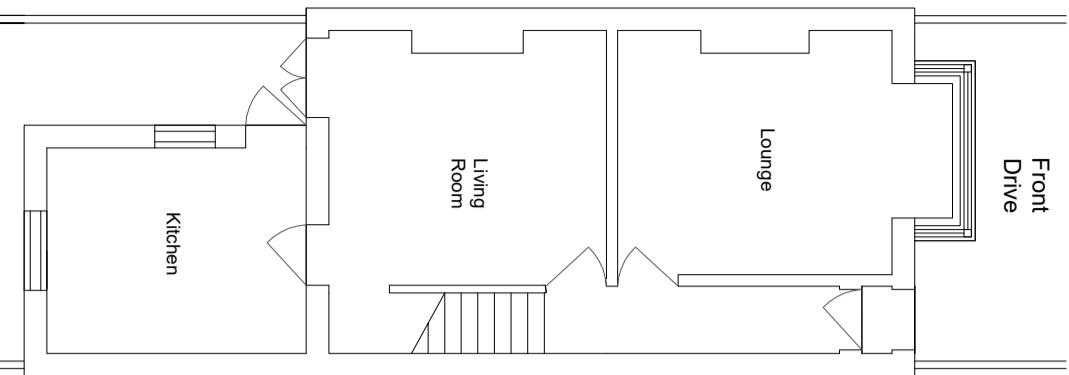


First Floor

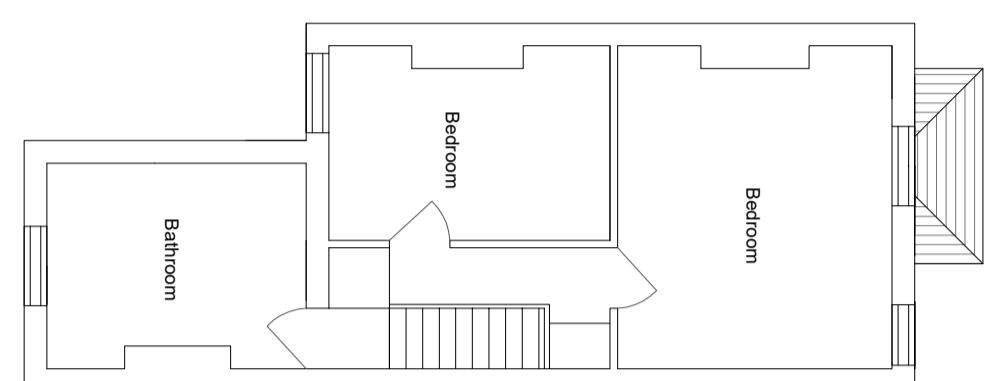


Second Floor

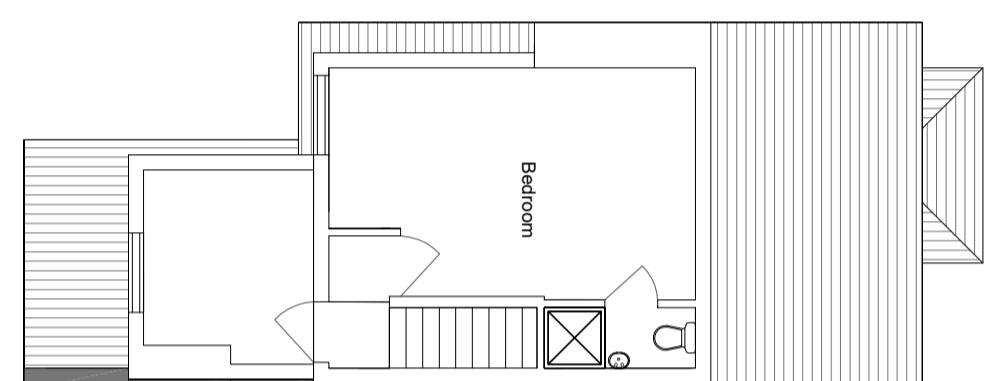


Roof

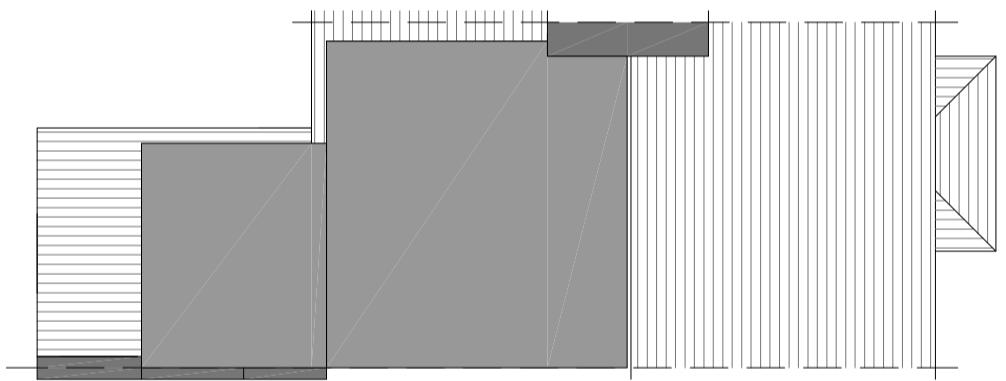

Elevations - Side

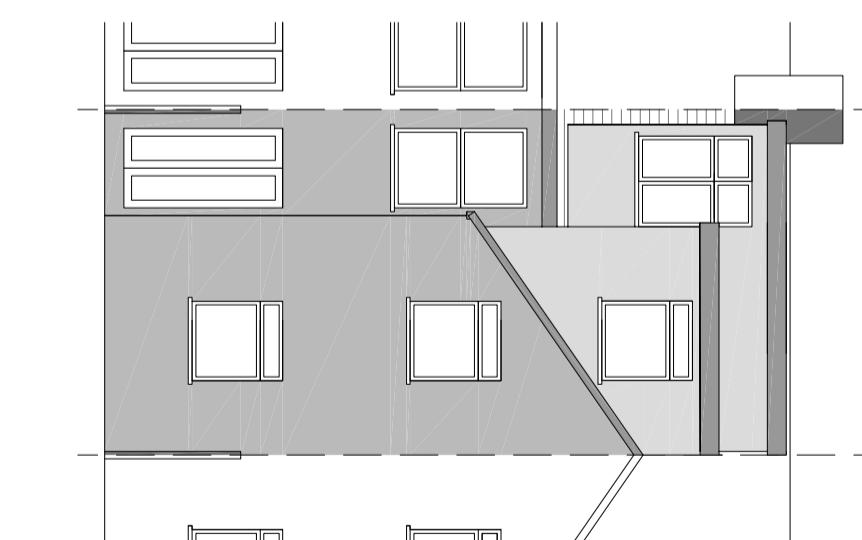

Cross Section - Side

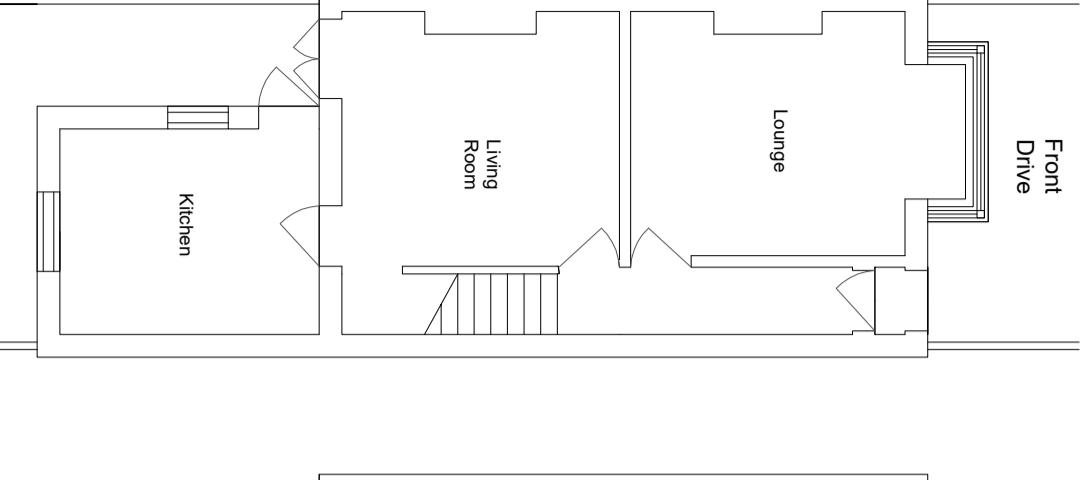

Proposed - Plans

NOTES:


Contacts:
Tel: 07976 928 789
E-Mail: joel.gray@creataplans.co.uk

Client:

creat aplans

Location:
89 Blyth Road
Hayes
Middlesex
UB3 1DB

Scale: 1:100 @ A3

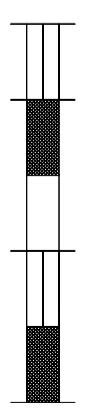

Front Drive
Ground Floor

Rear Garden
Front Drive
Ground Floor

Date: 09-10-23

Drawn By: Joel Gray

Drg No: 02