

© This drawing is copyright.
It is sent to you in confidence and must not be reproduced or disclosed to third parties without our prior permission.


Do not scale from this drawing, other than for Local Authority Planning purposes.

This drawing is to be read in conjunction with all relevant consultants, specialist manufacturers drawings and specifications.

Any discrepancies in dimensions or details on or between these drawings should be drawn to our attention.

All dimensions are in millimetres unless noted otherwise.

Any surveyed information incorporated within this drawing cannot be guaranteed as accurate unless confirmed by fixed dimension.

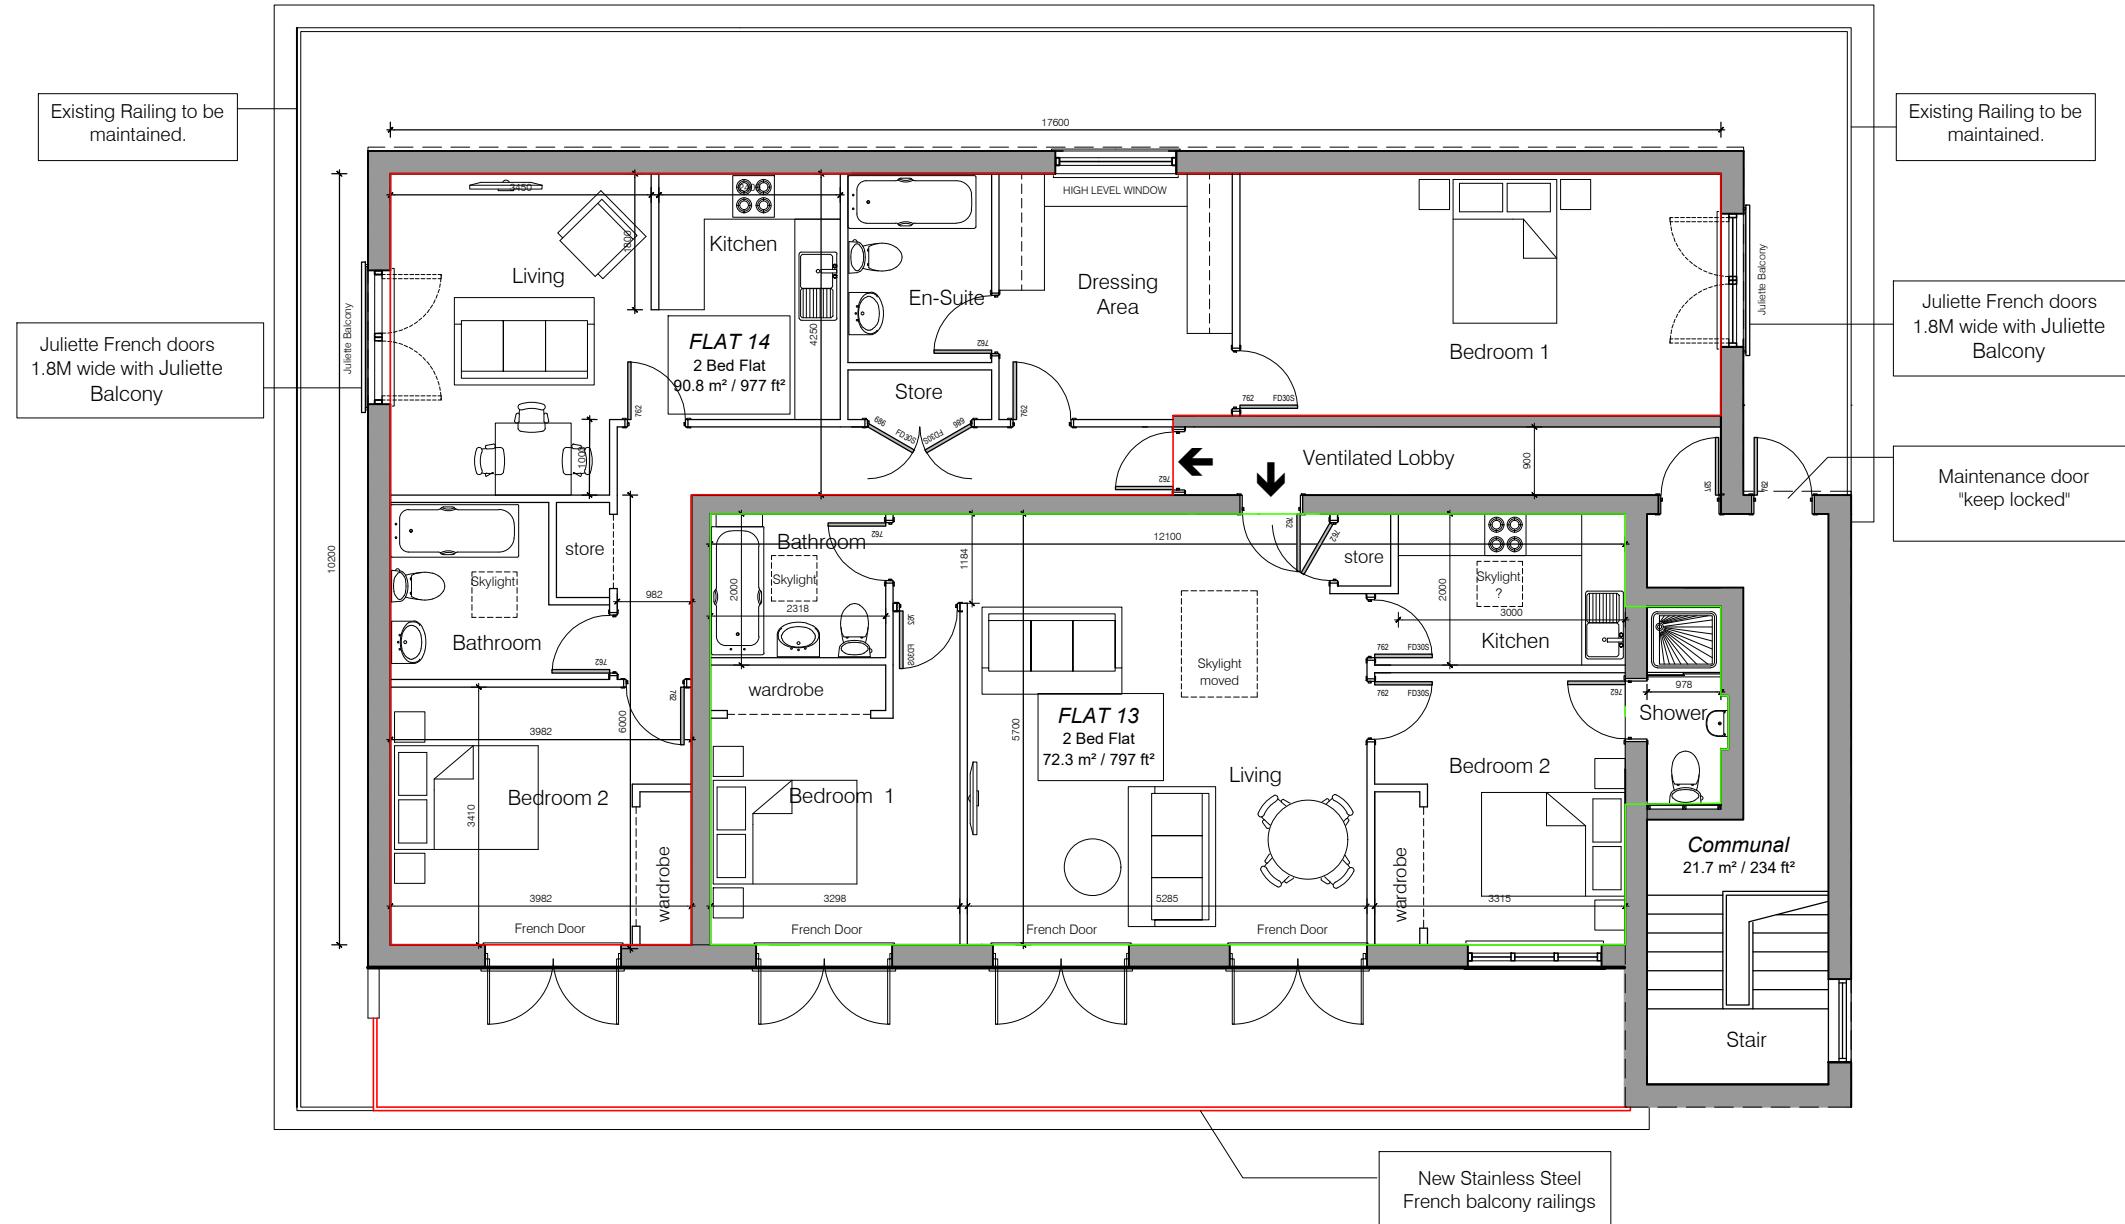

Proposed Fourth Floor - 2 Flats



harding rose architects

A horizontal number line with tick marks at every integer from 0 to 10. The segments between 0 and 1, 2 and 3, 4 and 5, and 5 and 10 are shaded gray. The segments between 1 and 2, 3 and 4, and 6 and 7 are unshaded.

CLIENT	ANSLIP UK LTD		
PROJECT	PEMBROKE HOUSE, PEMBROKE ROAD HA4 8NQ		
TITLE	Proposed Floor Plan Layout for 2 Flats		
SCALE	1:100@ A3	DATE	15.08.19
DRAWN	PSL	PROJECT NO.	15.530
		P.07	E