

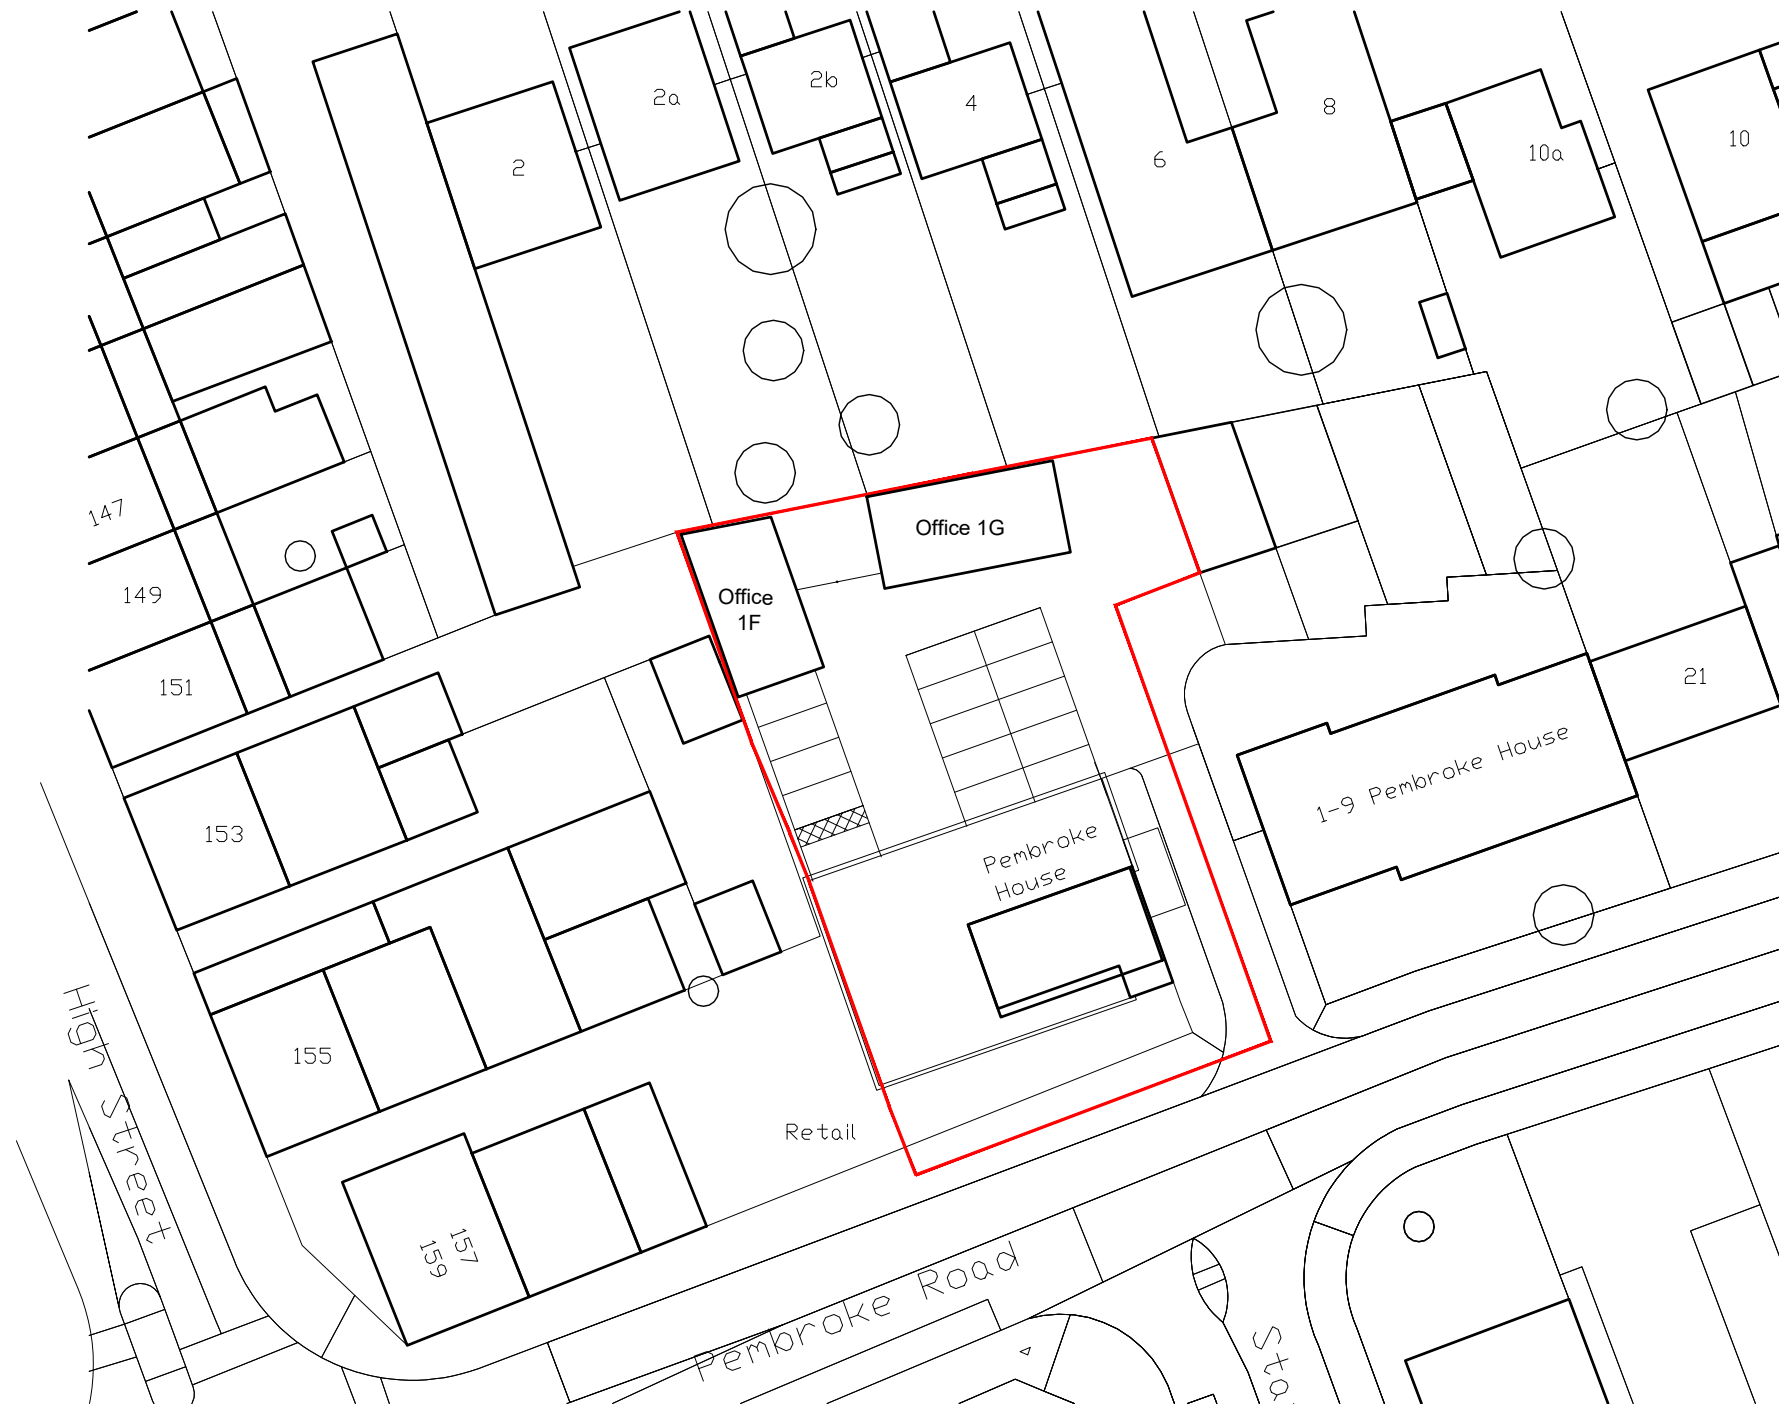


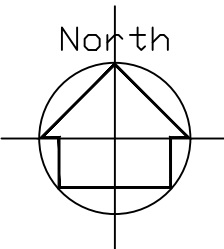

Ordnance Survey, (c) Crown Copyright 2017. All rights reserved. Licence number 100022432

© This drawing is copyright.
It must not be reproduced or disclosed to third parties without our prior permission.
Do not scale from this drawing, other than for Local Authority Planning purposes
This drawing is to be read in conjunction with all consultants and specialist manufacturers drawings and specifications.
Any discrepancies in dimensions or details, on or between these drawings, should be drawn to our attention.
All dimensions are in millimetres unless noted otherwise.

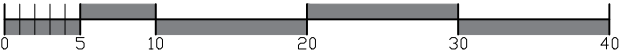

CLIENT

Anslip UK Ltd

PROJECT

Pembroke House.
Pembroke Road, Ruislip. HA4 8NQ

TITLE

Block Plan

SCALE

1:500 @ A3

DRAWN

AC

DATE

30.03.23

PROJECT NO.

15.530

B.01

B