


## Boundary Ex. Fence

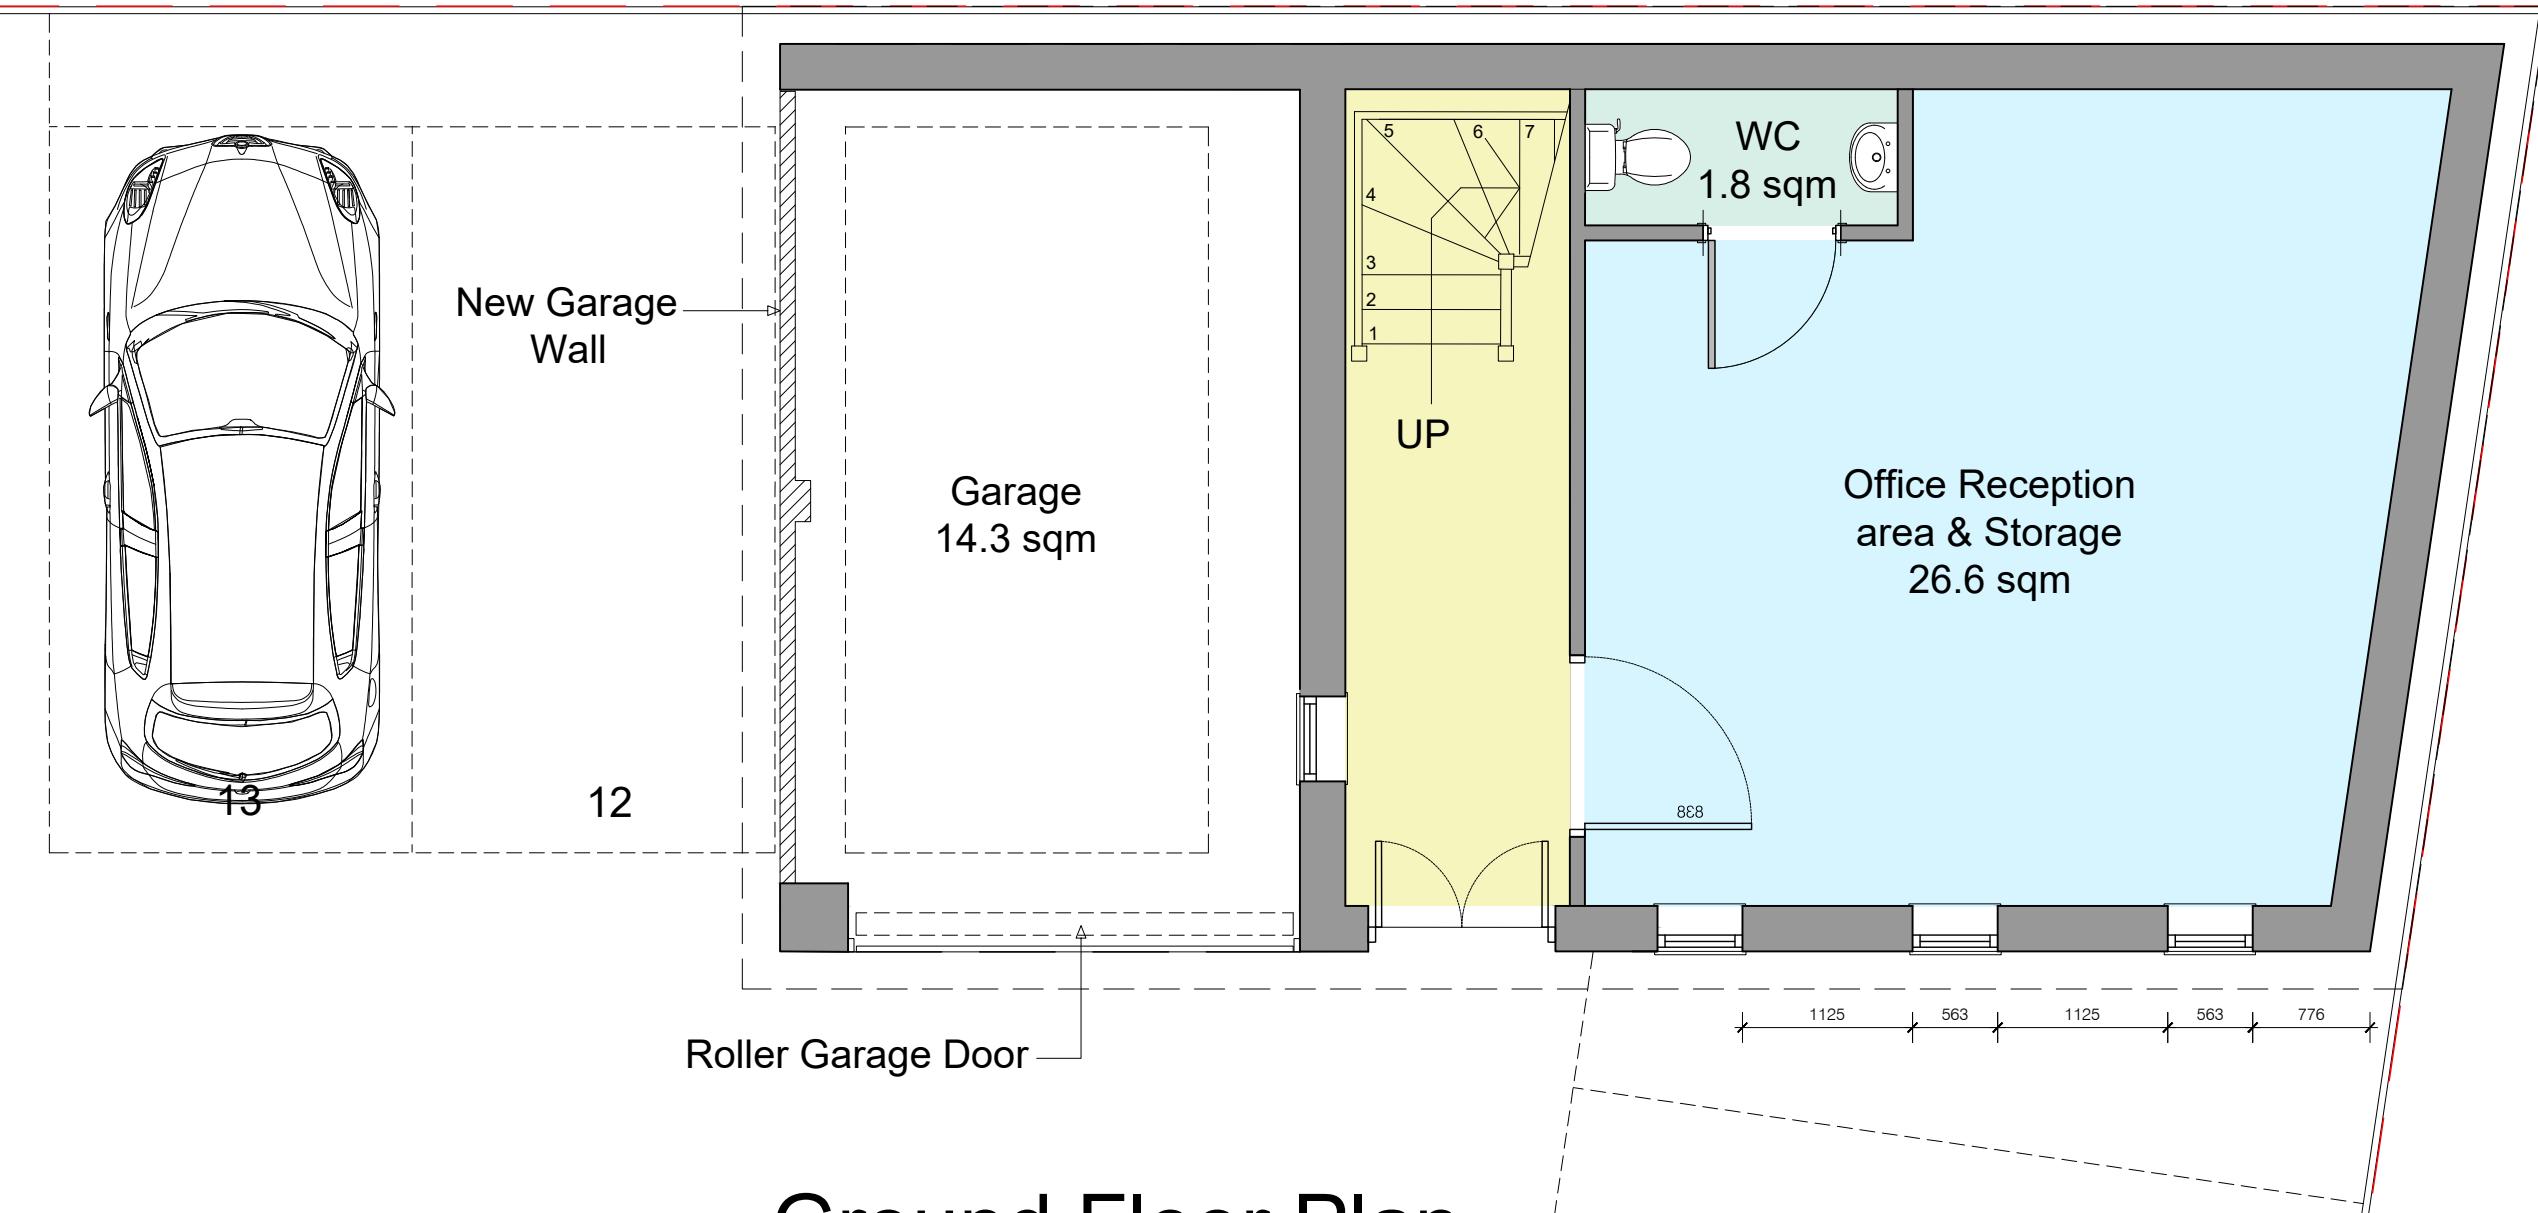

# Ground Floor Plan

© This drawing is copyright.

It must not be reproduced or disclosed to third parties without our prior permission.

Do not scale from this drawing, other than for Local Authority Planning purposes

This drawing is to be read in conjunction with all consultants and specialist manufacturers drawings and specifications.

Any discrepancies in dimensions or details, on or between these drawings, should be drawn to our attention.

All dimensions are in millimetres unless noted otherwise.

CLIENT

PROJECT Proposed Office.  
Pembroke House, 5-9 Pembroke Road, Ruislip. HA4 6NQ

---

**TITLE**

## Proposed Ground Floor Plan

SCALE

DATE  
21.06.22  
PROJECT NO.  
15.530

P.09

B