


Boundary
Ex. Fence

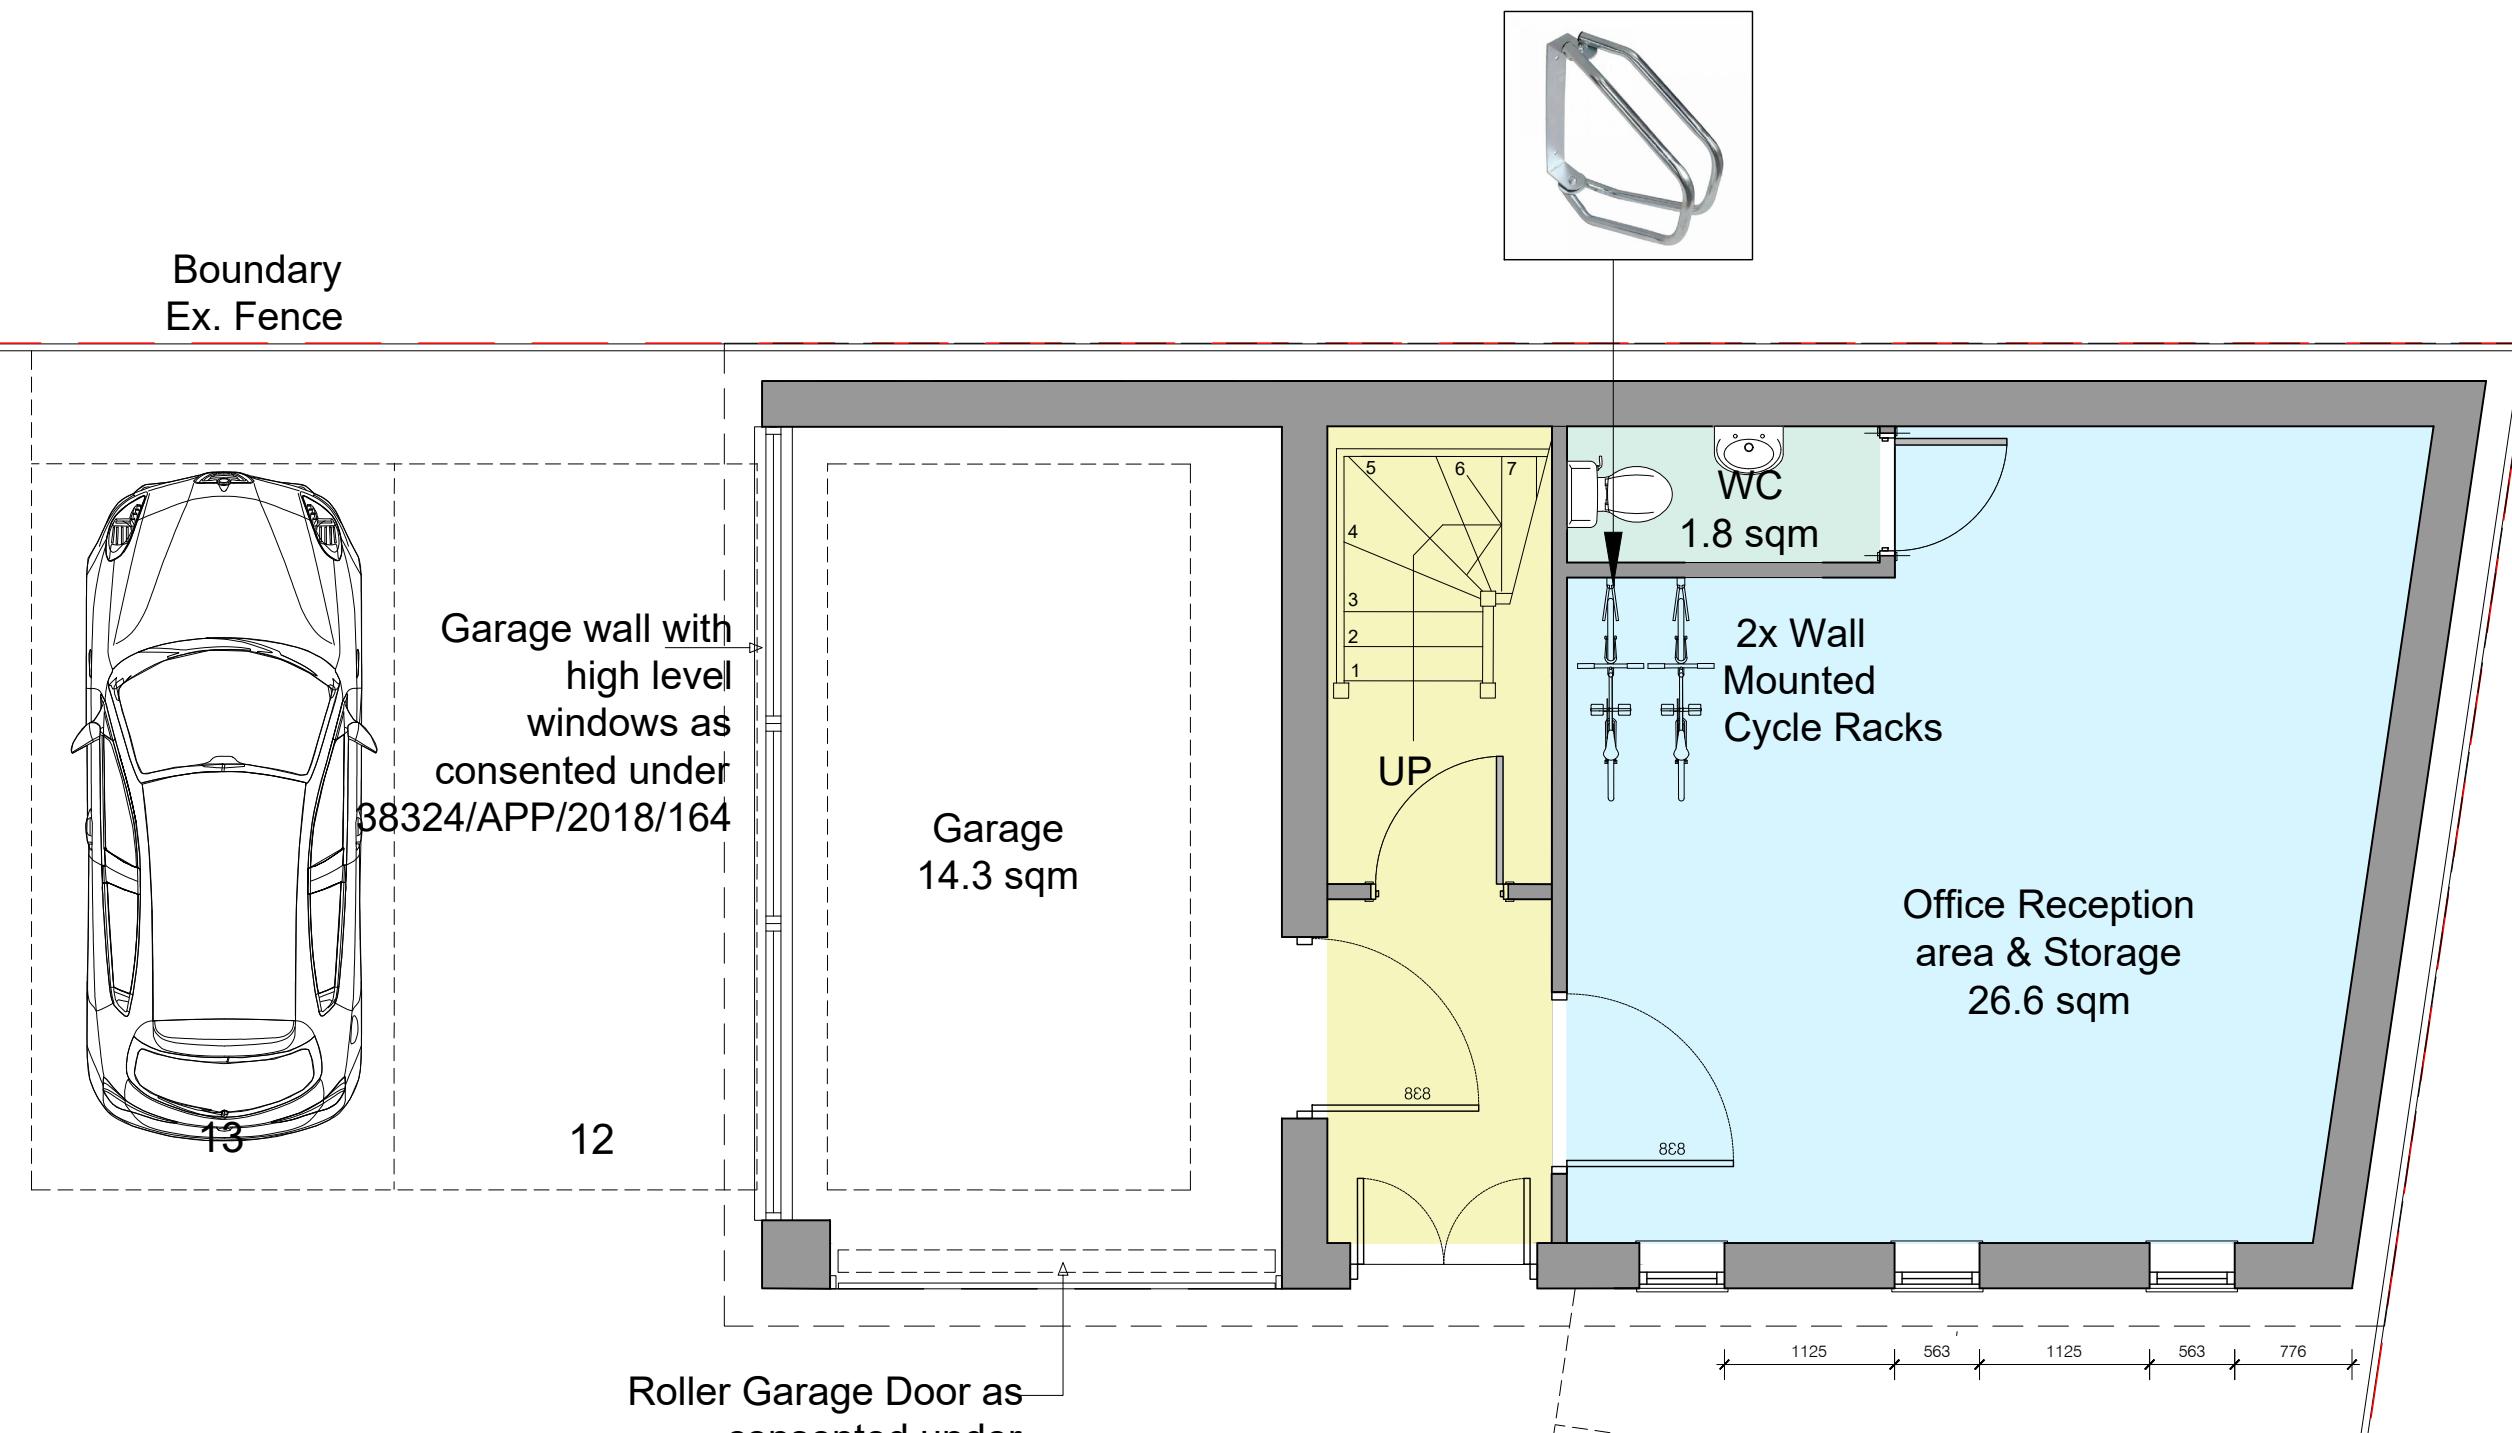

Proposed Ground Floor Plan

© This drawing is copyright.


It must not be reproduced or disclosed to third parties without our prior permission.

Do not scale from this drawing, other than for Local Authority Planning purposes

This drawing is to be read in conjunction with all consultants and specialist manufacturers drawings and specifications.

Any discrepancies in dimensions or details, on or between these drawings, should be drawn to our attention.

All dimensions are in millimetres unless noted otherwise.

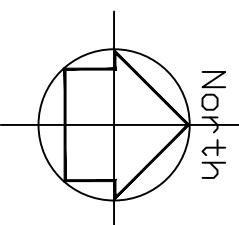

CLIENT
Anslip UK Ltd

PROJECT
Proposed Office,
Pembroke House, 5-9 Pembroke Road, Ruislip, HA4 6NQ

TITLE

Proposed Ground Floor Plan

SCALE

DATE

1:50 @ A3

27.07.23

PROJECT NO.

15.530

P.209 B