


Location plan
1 : 1250

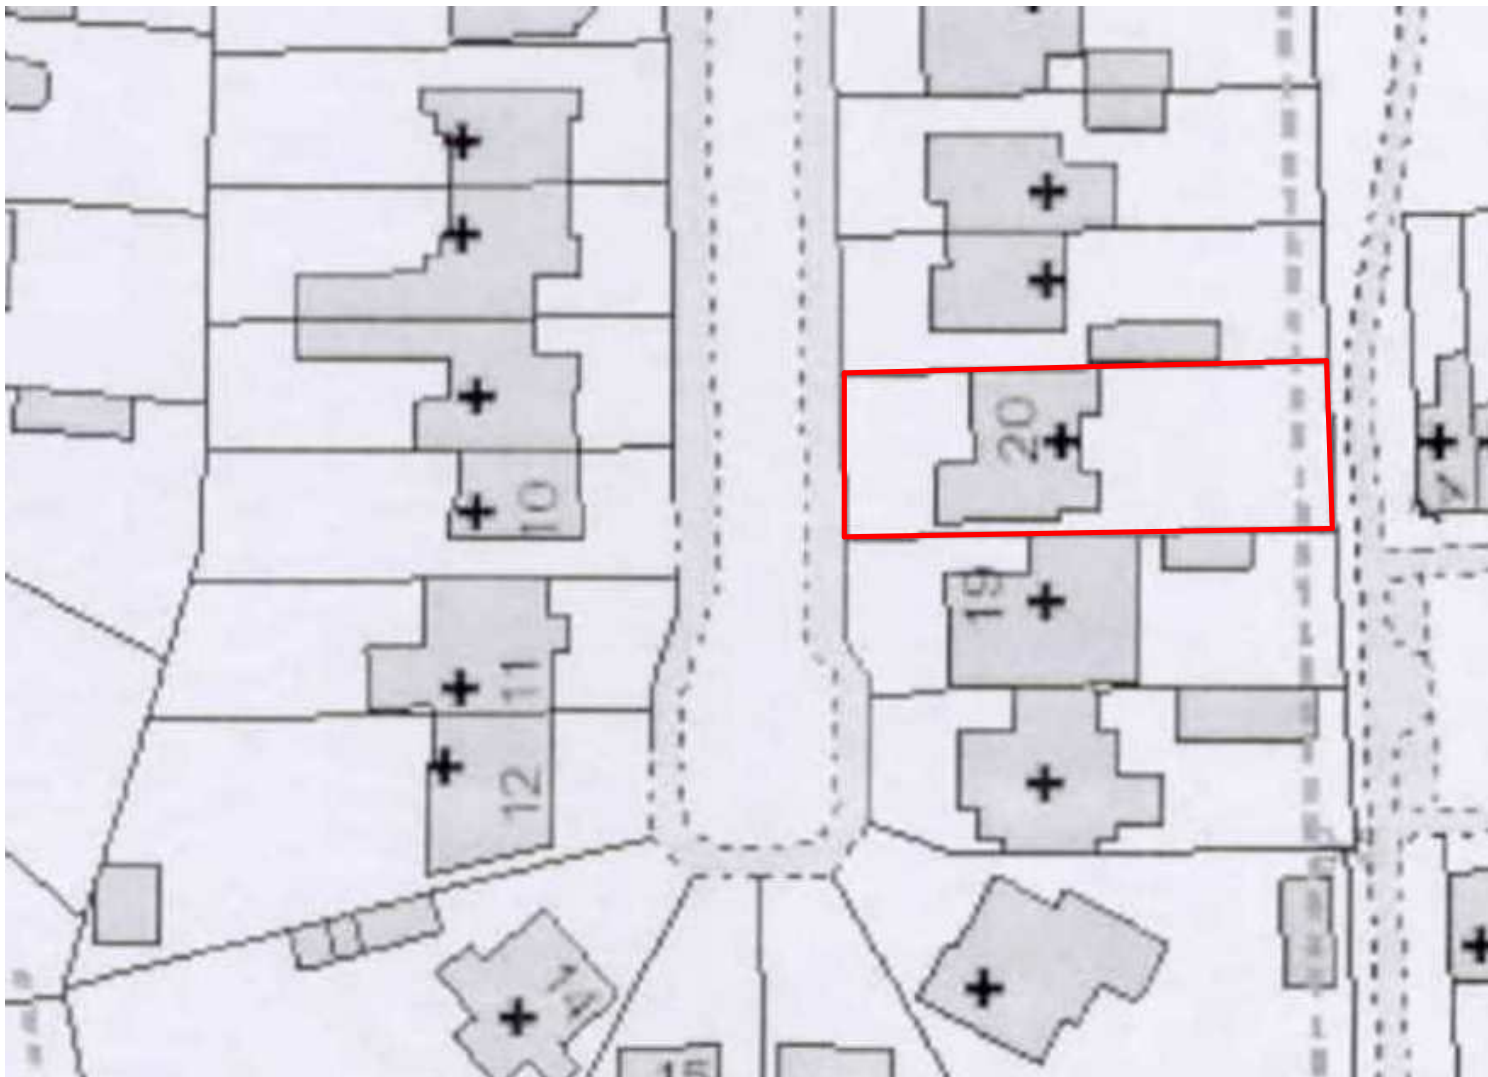

Block Plan
1 : 500

<div>Daa Designs</div> <div>280 Addison Way</div> <div>Hayes</div> <div>UB3 1PL</div> <div>t:07575848898</div> <div>Daa.Designs@outlook.com</div>	<div>All measurements to be checked prior to construction.</div> <div>Any changes to be reported back.</div> <div>Contractor responsible for calling out building control officer as required at stages requested by council.</div>	<div><div>DAA</div><div>Designs</div></div> <div><div><div>0m1m2m3m4m5m</div><div>SCALE 1:100 @ A3</div><div>0m1m2m3m4m5m</div><div>SCALE 1:100 @ A3</div></div><div></div></div>	ISSUE: <div>Proposal</div>		TITLE <div>Location / Block Plan</div>		DWG NO: <div>Author</div>
			PROJECT <div>20 Hamilton Rd, Uxbridge UB8 3AJ</div>	Scale (@ A3) <div>As indicated</div>	Date <div>Oct 2022</div>	By: Daariq	