



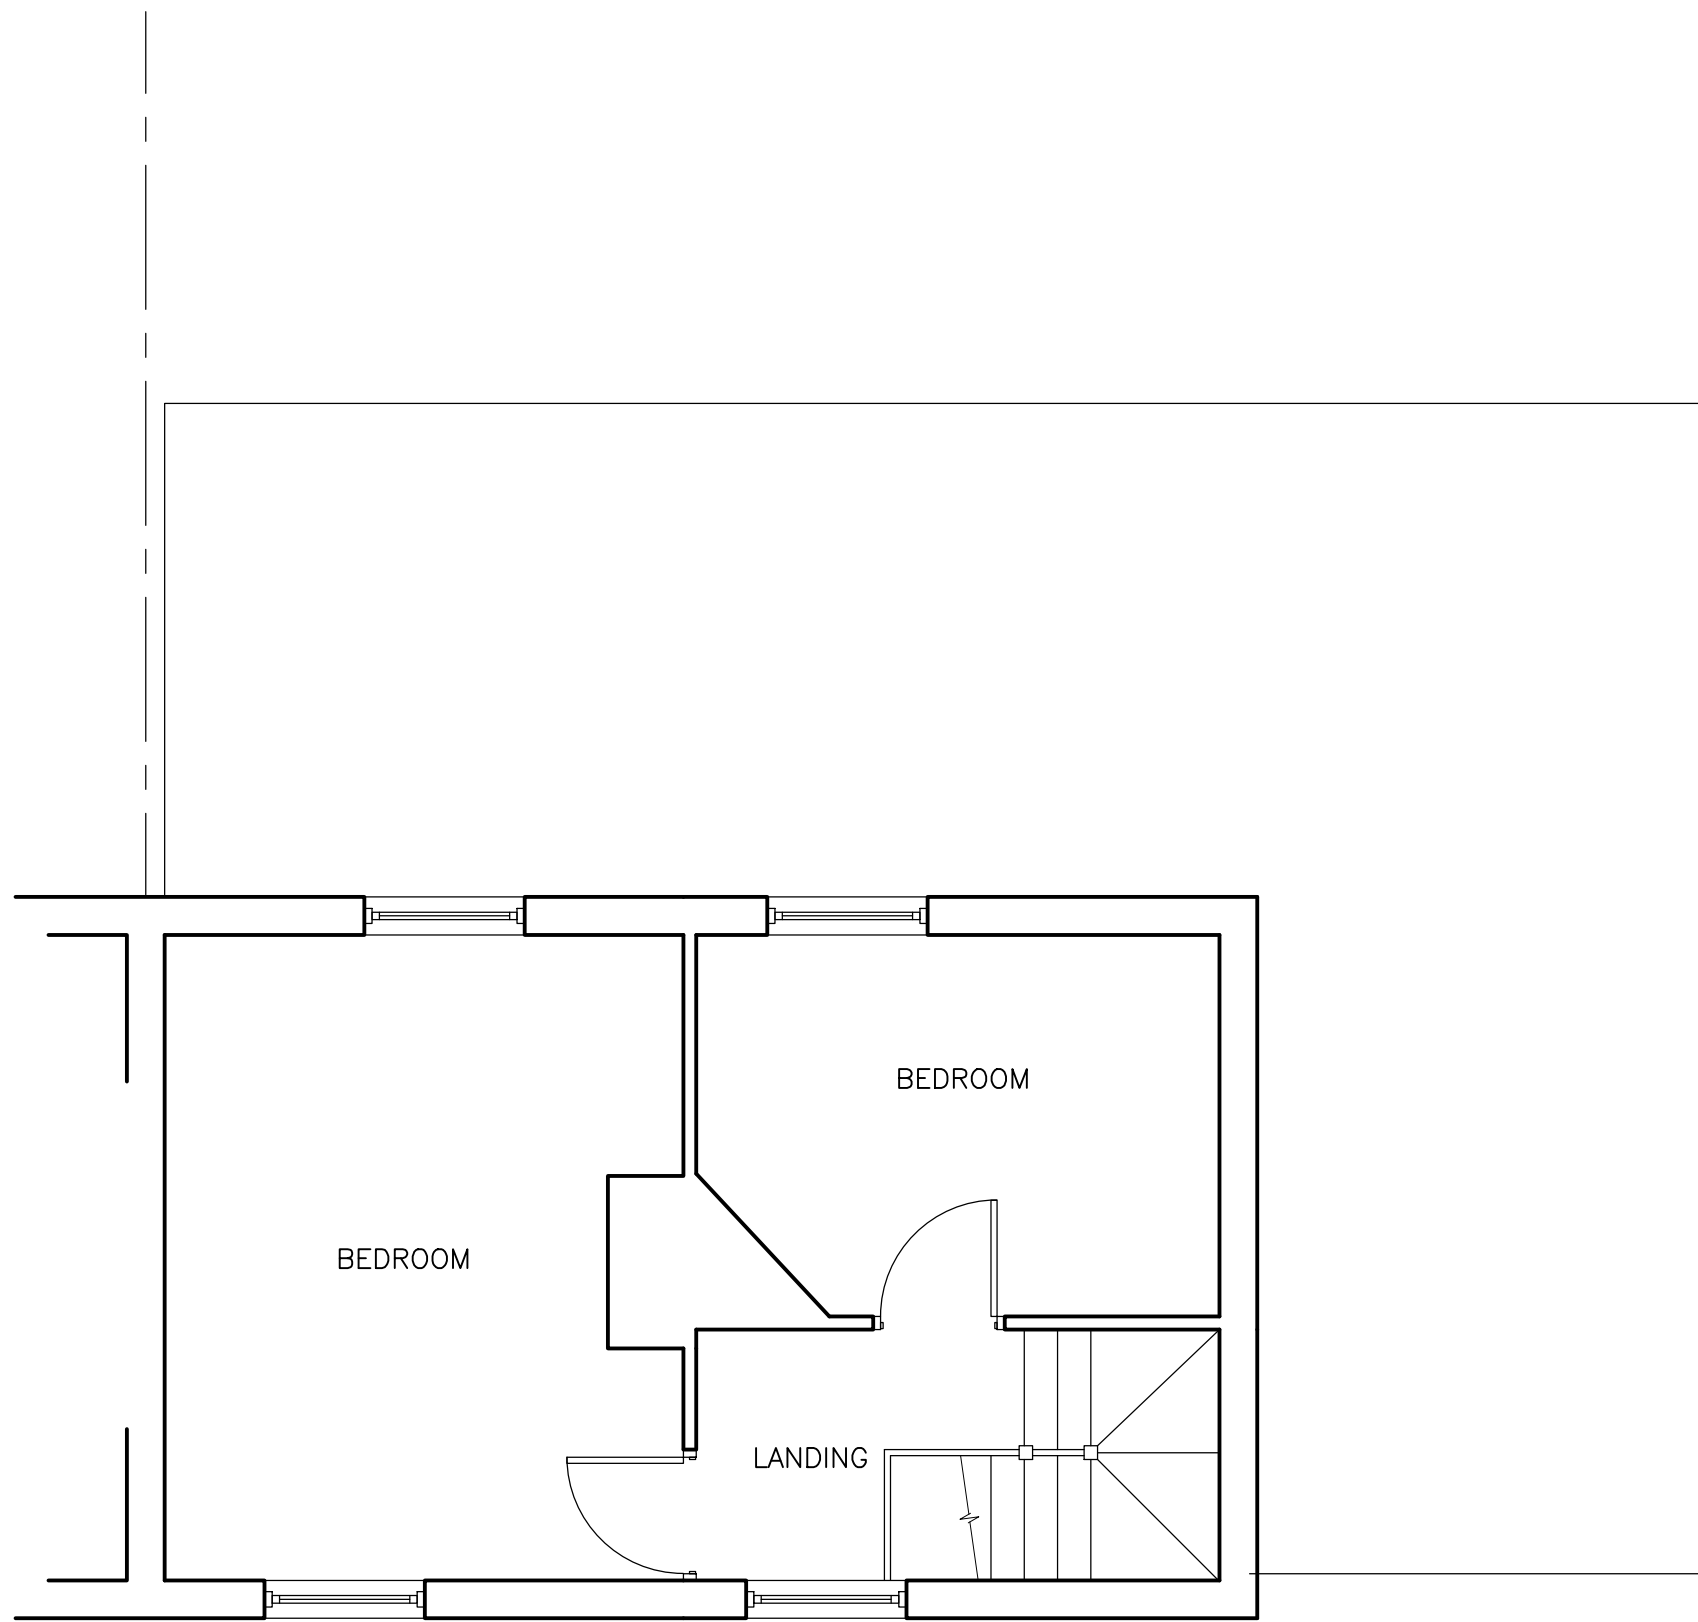

FIRST FLOOR PLAN
(1:50)



FRONT ELEVATION
(1:100)

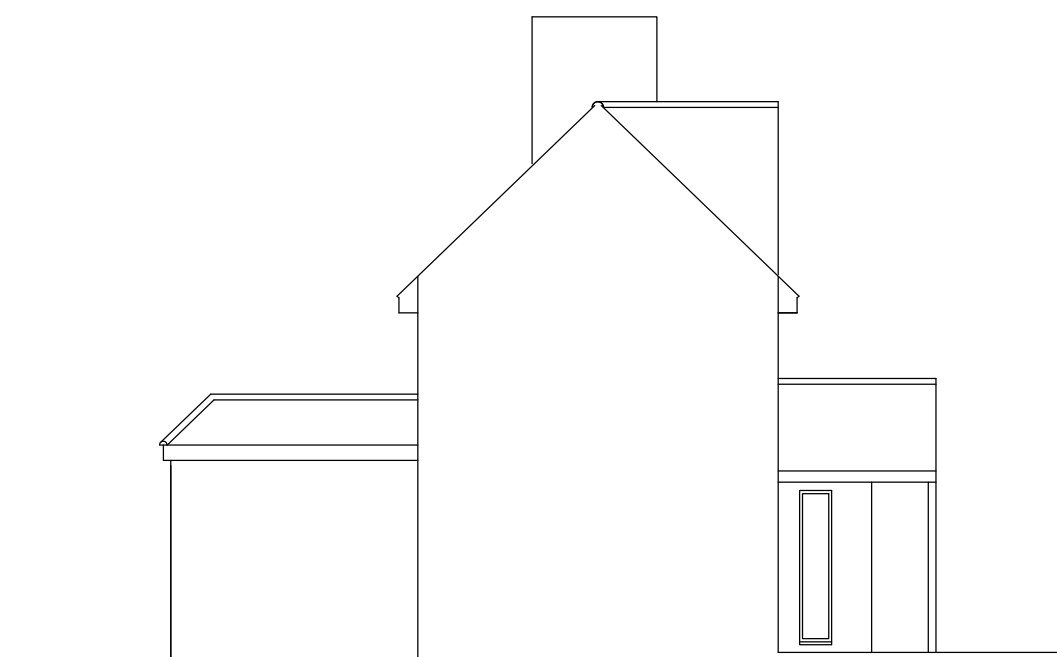


LEFT ELEVATION
(1:100)



REAR ELEVATION
(1:100)



RIGHT ELEVATION
(1:100)

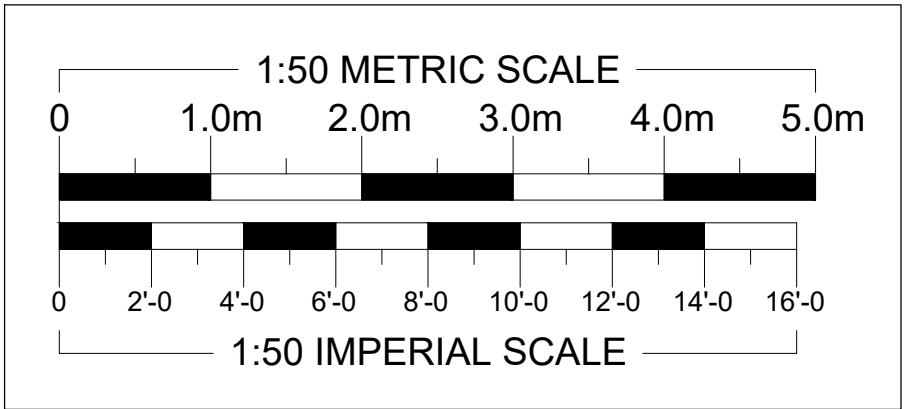

REVISIONS		DATE
ARTHUR J. FERRYMAN & ASSOCIATES ARCHITECTURAL CONSULTANTS • SURVEYORS 128 HIGH STREET • BUSHEY • HERTS • WD23 3DE Tel: 020 8950 0508 Email: office@ajferryman.co.uk		
TITLE		
AS EXISTING		
ADDRESS		
49 Apple Tree Avenue West Drayton UB7 8BY		
CLIENT		
Ms K Chaggar		
SCALE	DRAWN	DATE
AS SHOWN @A1	BMc	06/22
DRAWING	REV.	
222089/02		