



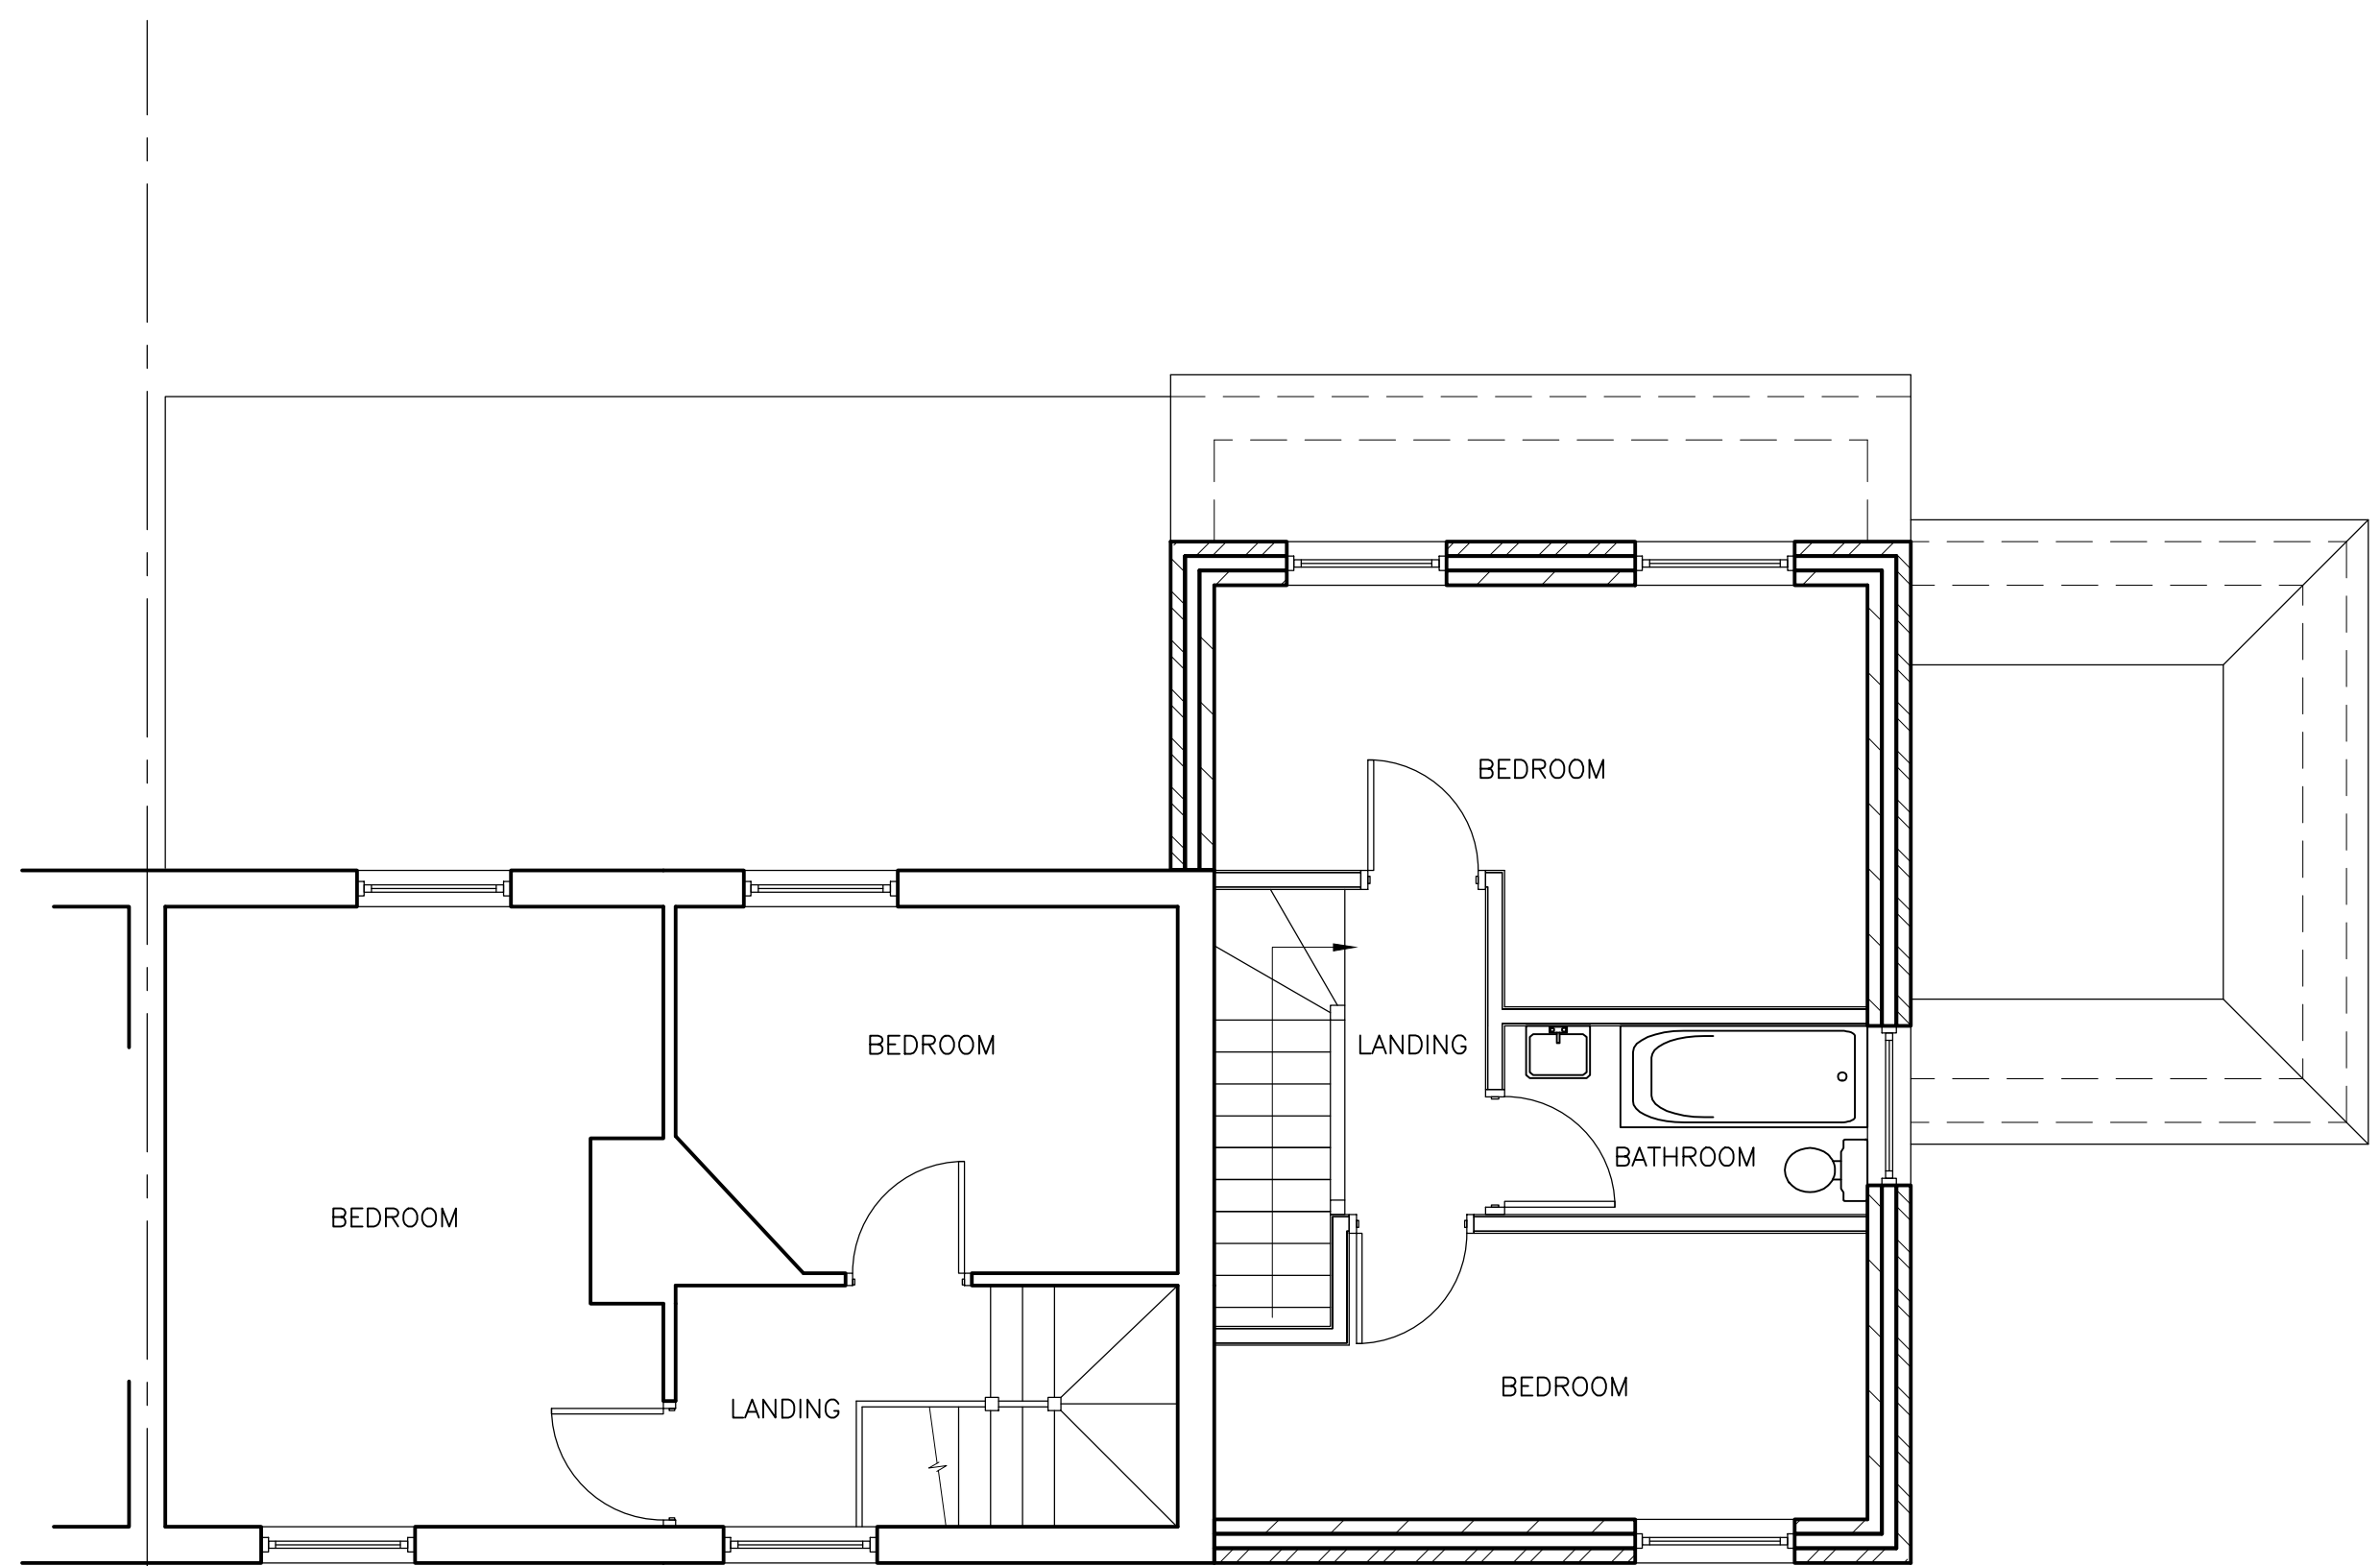


FIRST FLOOR PLAN
(1:50)

APPROVED SCHEME UNDER
PLANNING APPLICATION REF:
38364/APP/2021/3545

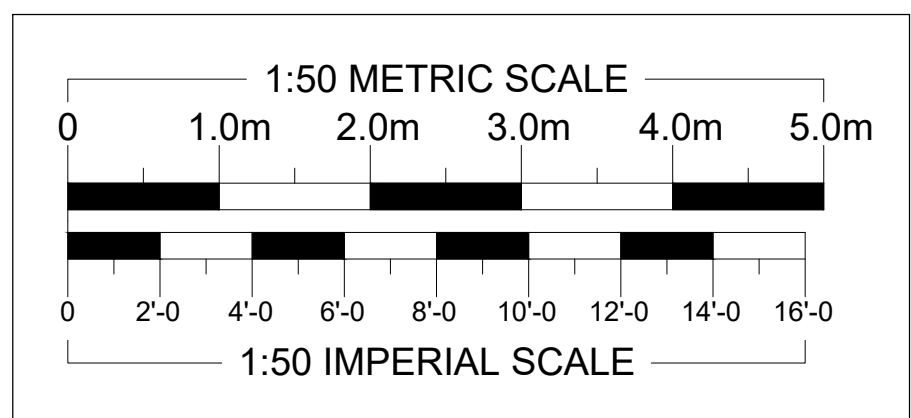

FRONT ELEVATION
(1:100)

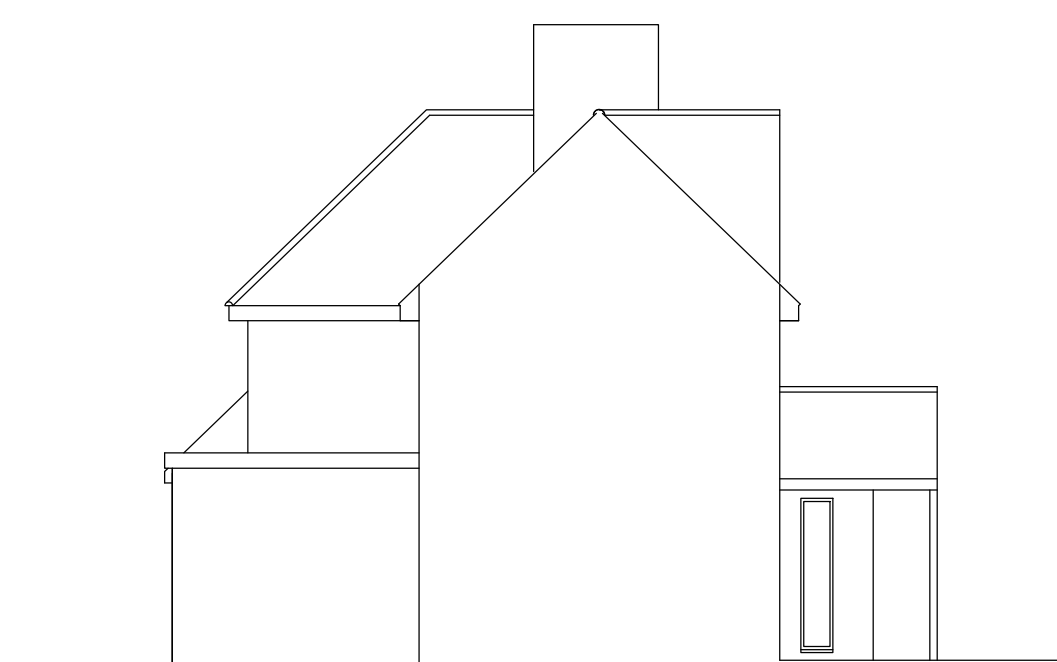

LEFT ELEVATION
(1:100)



REAR ELEVATION
(1:100)



RIGHT ELEVATION
(1:100)

REVISIONS		DATE	
ARTHUR J. FERRYMAN & ASSOCIATES ARCHITECTURAL CONSULTANTS • SURVEYORS 128 HIGH STREET • BUSHEY • HERTS • WD23 3DE Tel: 020 8950 0508 Email: office@ajferryman.co.uk			
TITLE			
APPROVED NEW DWELLING			
ADDRESS			
49 Apple Tree Avenue West Drayton UB7 8BY			
CLIENT			
Ms K Chaggar			
SCALE	AS SHOWN @A1	DRAWN	BMc
		DATE	06/22
DRAWING			REV.
222089/04			