




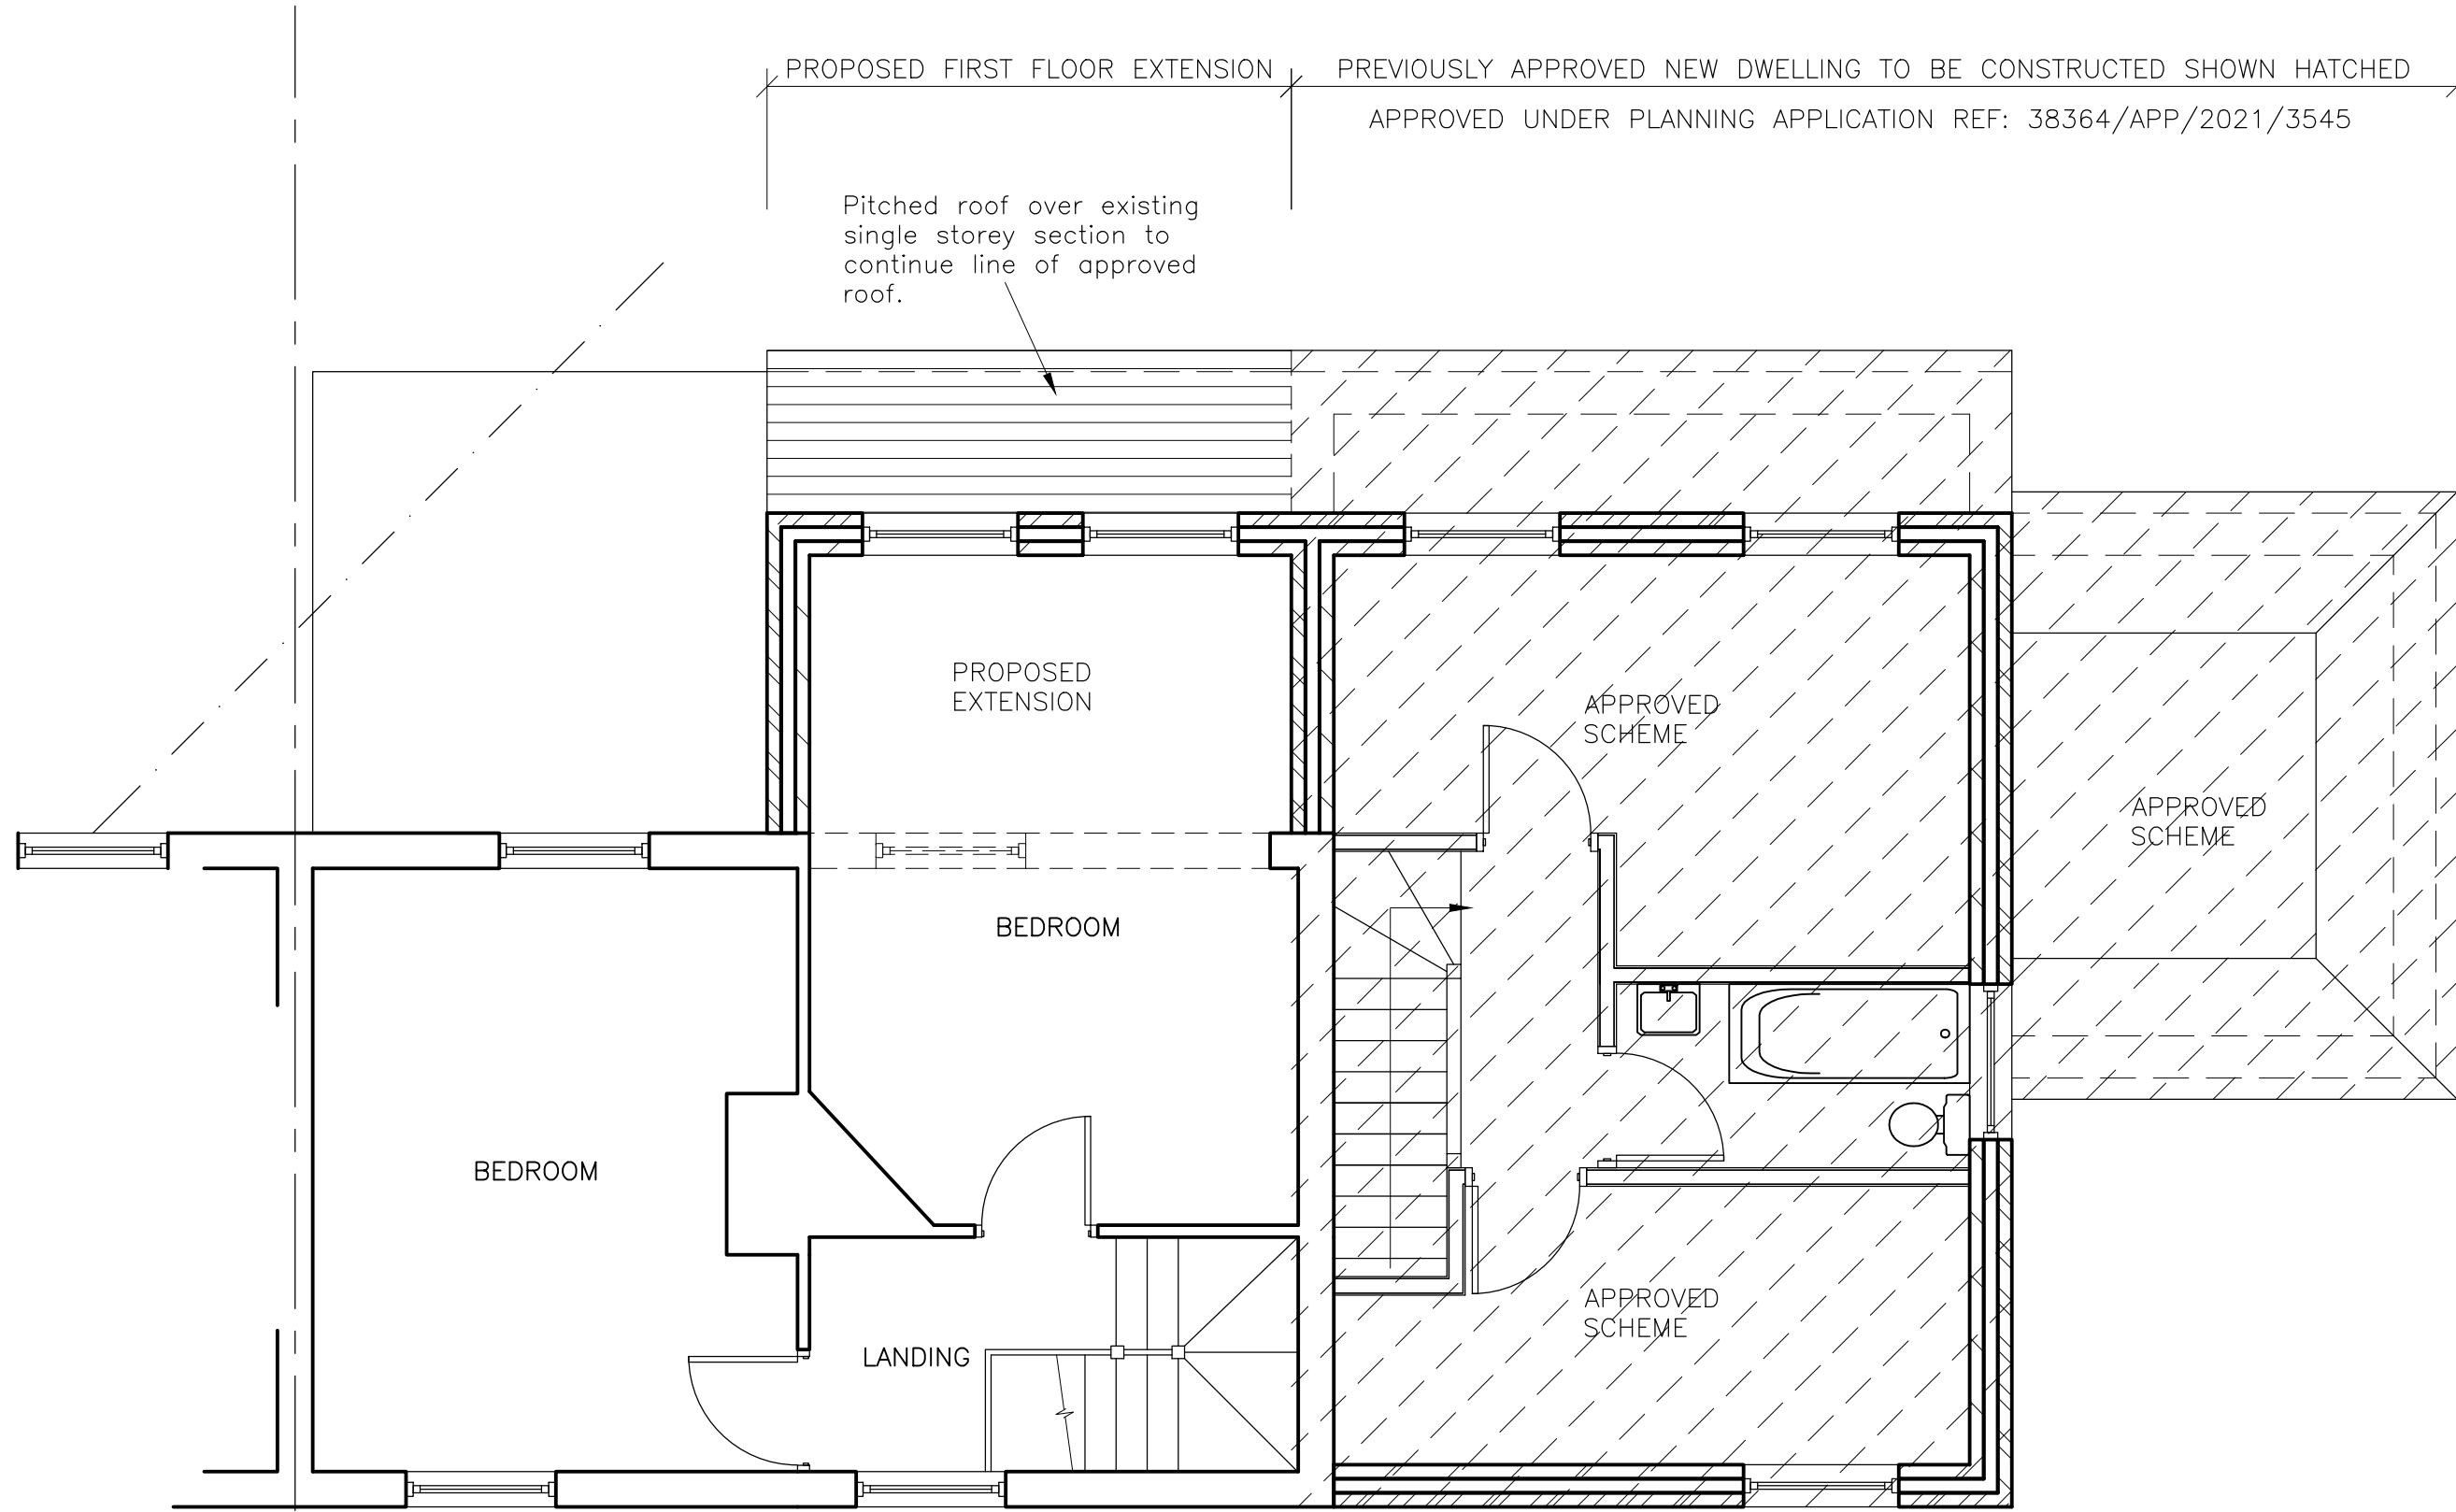

FIRST FLOOR PLAN
(1:50)

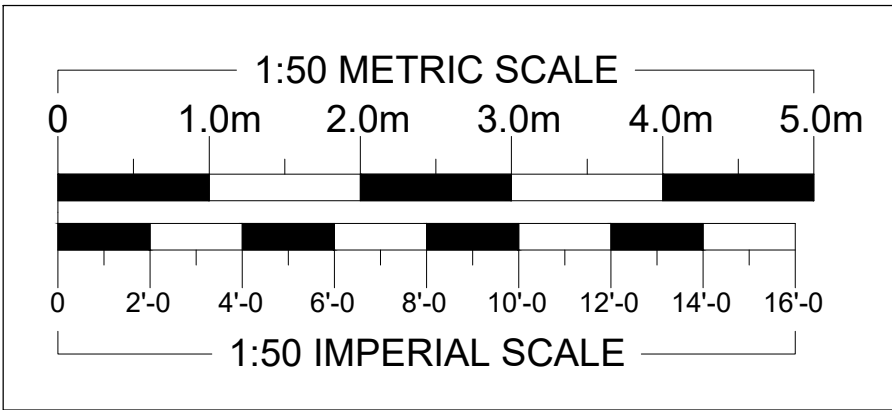

FRONT ELEVATION
(1:100)

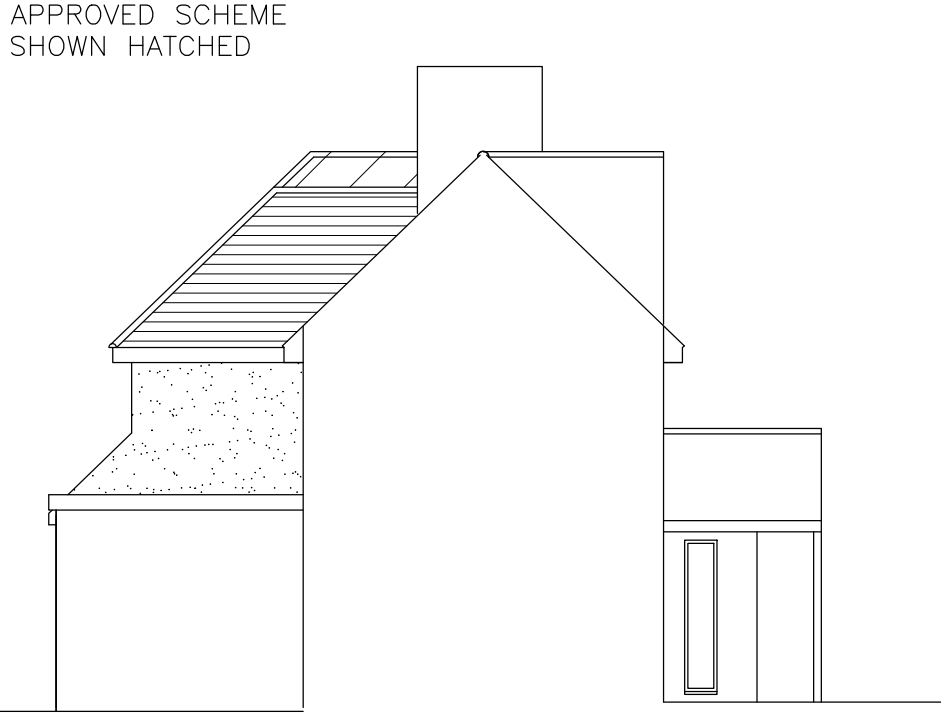

LEFT ELEVATION
(1:100)



REAR ELEVATION
(1:100)



RIGHT ELEVATION
(1:100)

REVISIONS	DATE
ARTHUR J. FERRYMAN & ASSOCIATES ARCHITECTURAL CONSULTANTS • SURVEYORS 128 HIGH STREET • BUSHEY • HERTS • WD23 3DE Tel: 020 8950 0508 Email: office@ajferryman.co.uk	

TITLE	PROPOSED FIRST FLOOR REAR EXTENSION
ADDRESS	49 Apple Tree Avenue West Drayton UB7 8BY

CLIENT	Ms K Chaggar		
SCALE	AS SHOWN @A1	DRAWN	BMc
DATE	06/22	REV.	
DRAWING	222089/05		