




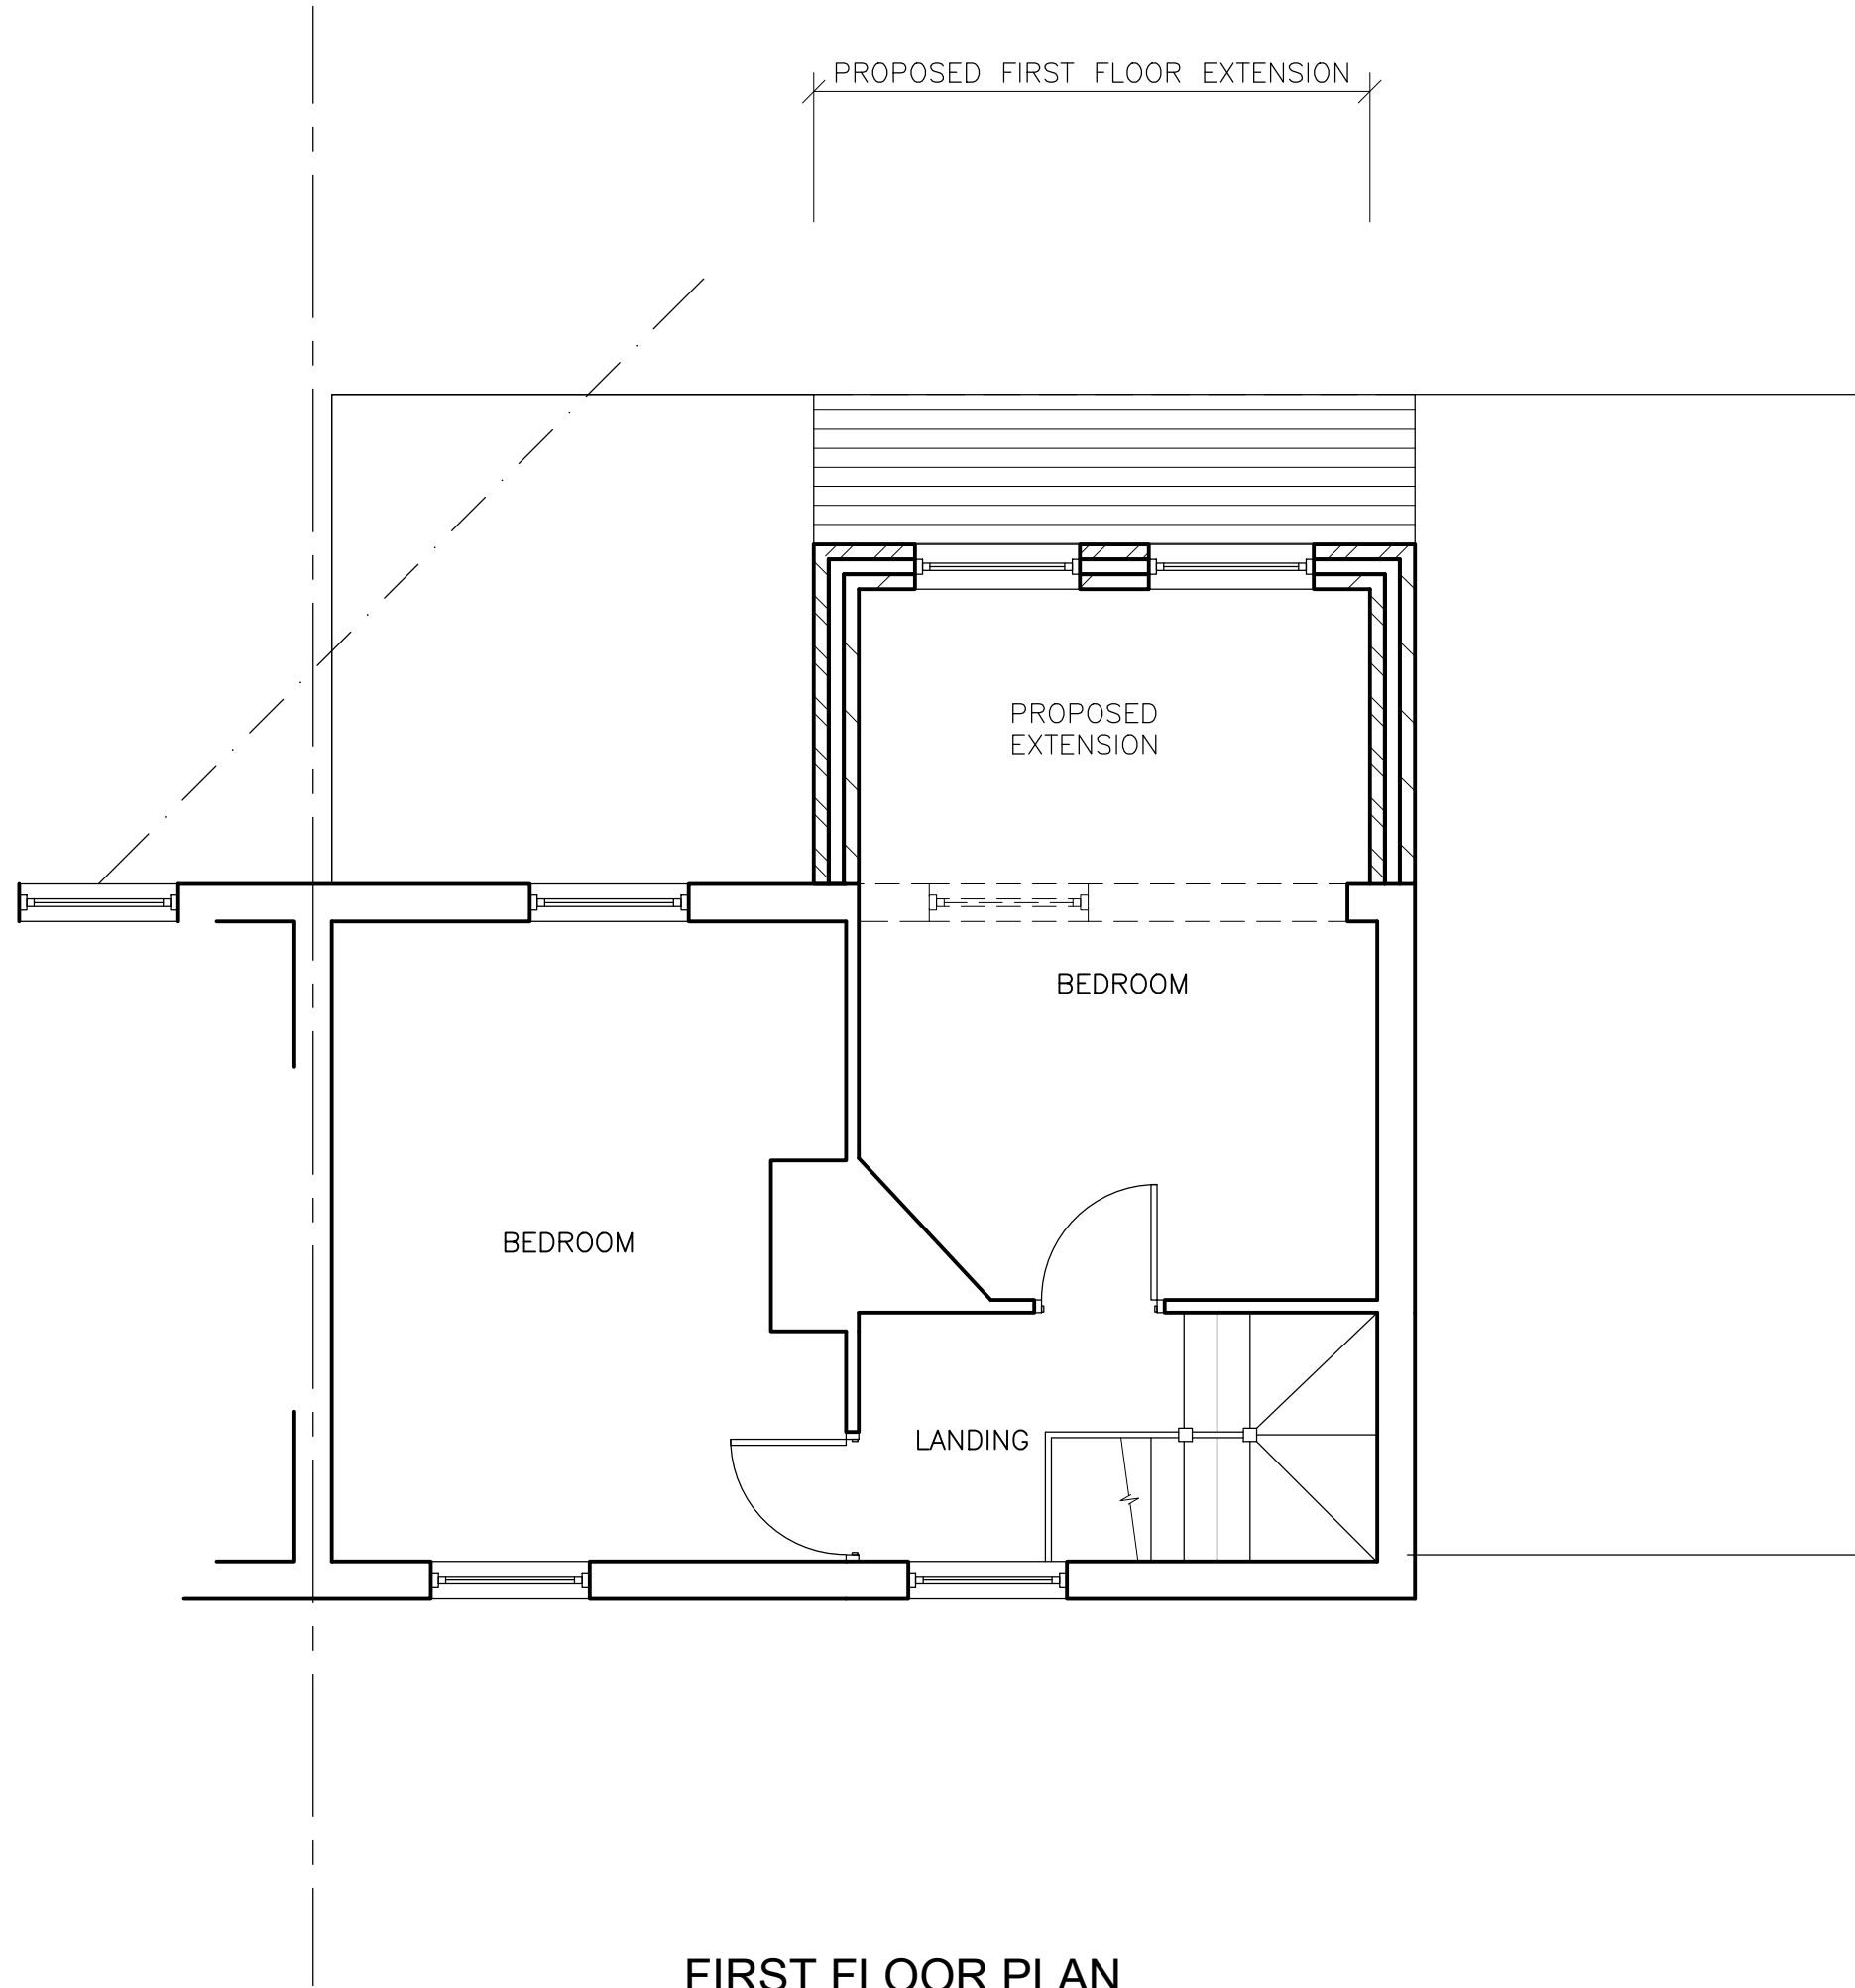

FIRST FLOOR PLAN  
(1:50)

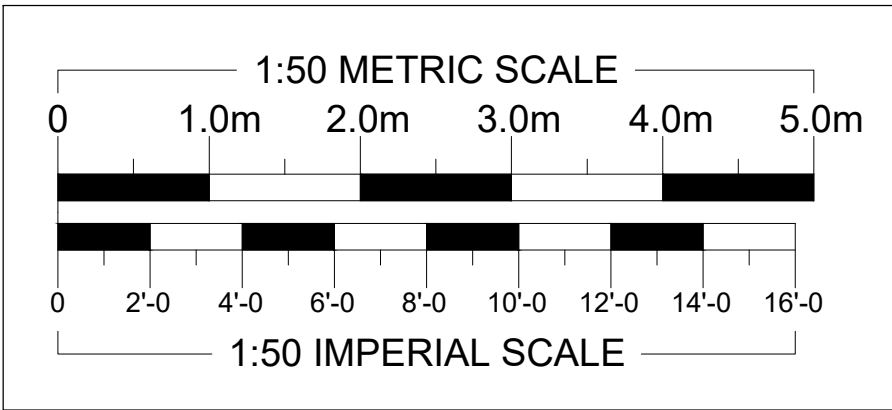

FRONT ELEVATION  
(1:100)

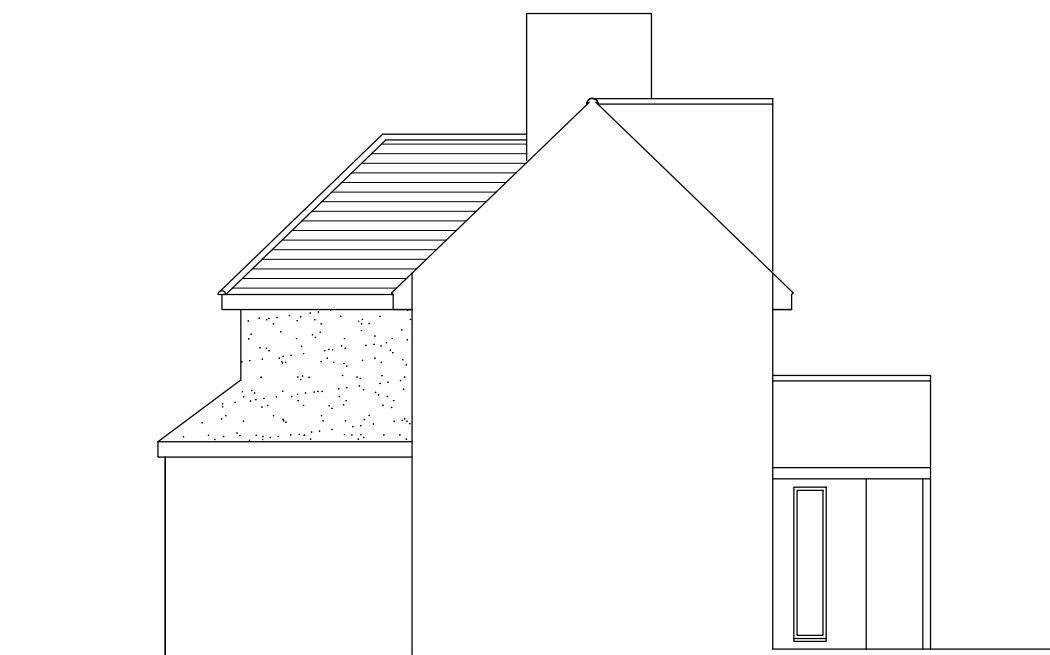

LEFT ELEVATION  
(1:100)



REAR ELEVATION  
(1:100)



RIGHT ELEVATION  
(1:100)

|                          |       |
|--------------------------|-------|
| B - Minor amendment      | 09/22 |
| A - New dwelling removed | 09/22 |

|           |      |
|-----------|------|
| REVISIONS | DATE |
|-----------|------|

**ARTHUR J. FERRYMAN & ASSOCIATES**  
ARCHITECTURAL CONSULTANTS • SURVEYORS  
128 HIGH STREET • BUSHEY • HERTS • WD23 3DE  
Tel: 020 8950 0508 Email: office@ajferryman.co.uk

TITLE  
**PROPOSED FIRST FLOOR  
REAR EXTENSION**

ADDRESS  
**49 Apple Tree Avenue  
West Drayton  
UB7 8BY**

CLIENT  
**Ms K Chaggar**

SCALE  
**AS SHOWN @A1**

DRAWN  
**BMc**

DATE  
**06/22**

DRAWING  
**222089/05**

REV.  
**B**