



This drawing and designs within are the intellectual property of Arthur J Ferryman & Associates Ltd who own the copyright on all original works shown. This drawing may not be copied, in part or whole, issued or distributed without written consent of Arthur J Ferryman & Associates Ltd.

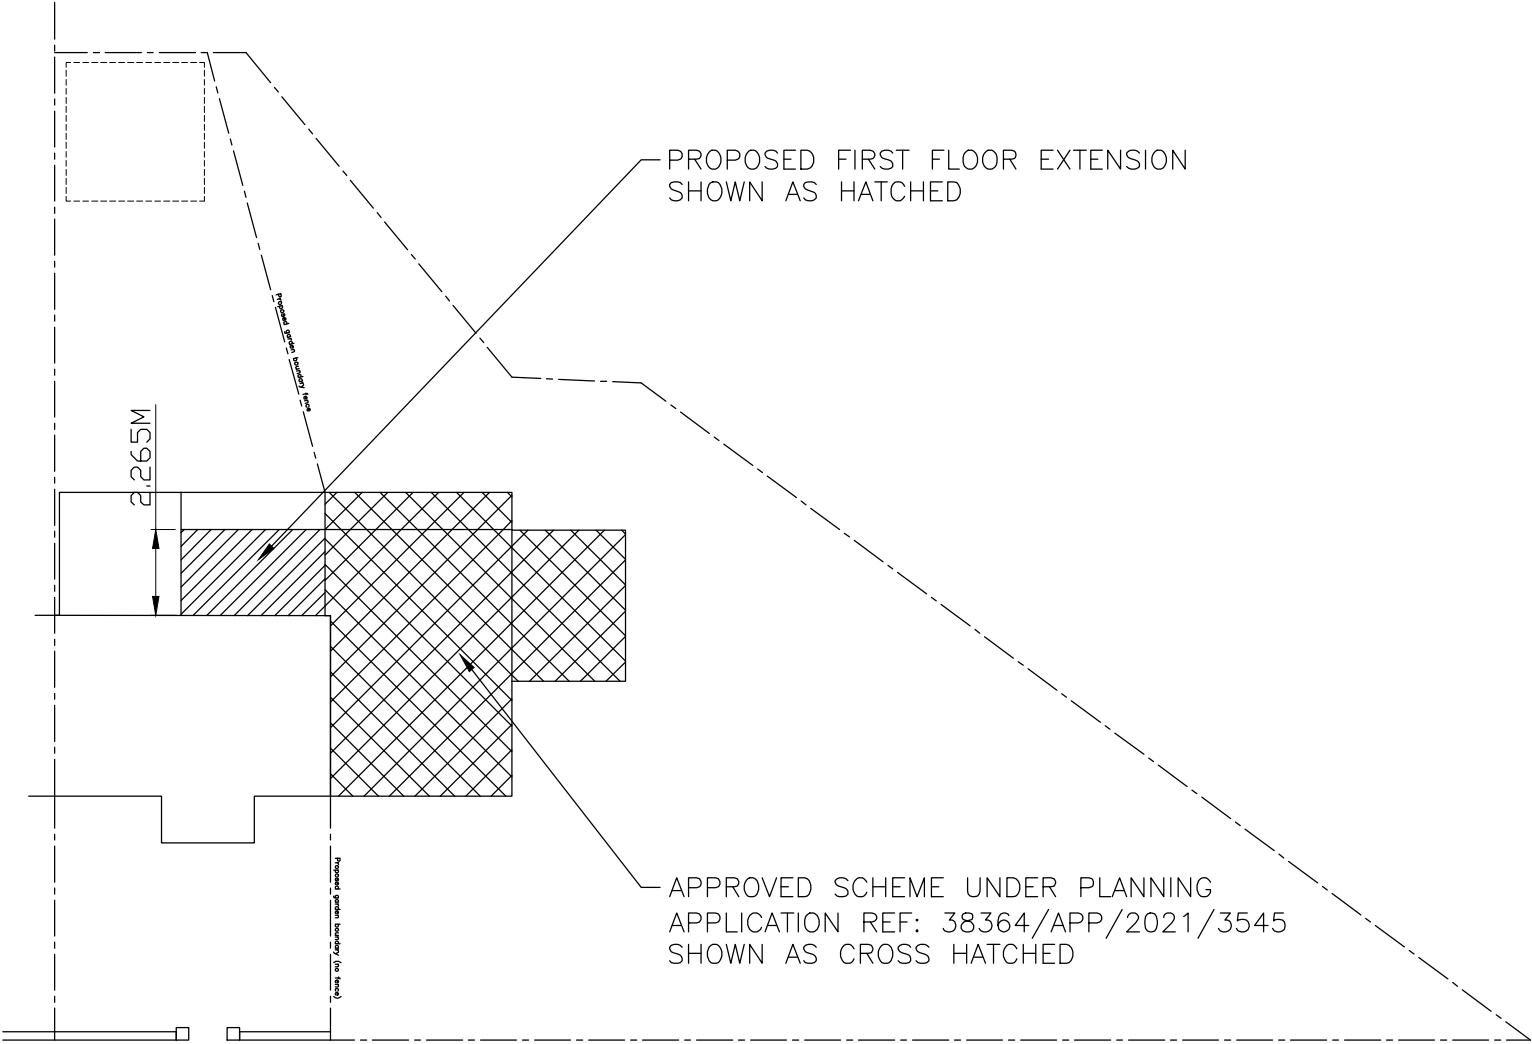

BLOCK PLAN
(1:200)

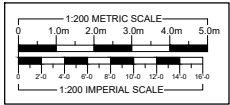

REVISIONS			DATE
<div>ARTHUR J. FERRYMAN & ASSOCIATES</div> <div>ARCHITECTURAL CONSULTANTS • SURVEYORS</div> <div>128 HIGH STREET • BUSHEY • HERTS • WD23 3DE</div> <div>Tel: 020 8950 0508 Email: office@ajferryman.co.uk</div>			
TITLE			
BLOCK PLAN			
ADDRESS			
49 Apple Tree Avenue West Drayton UB7 8BY			
CLIENT			
Ms K Chaggar			
SCALE	DRAWN	DATE	
AS SHOWN@A3	BMc	07/22	
DRAWING			REV.
222089/100			