



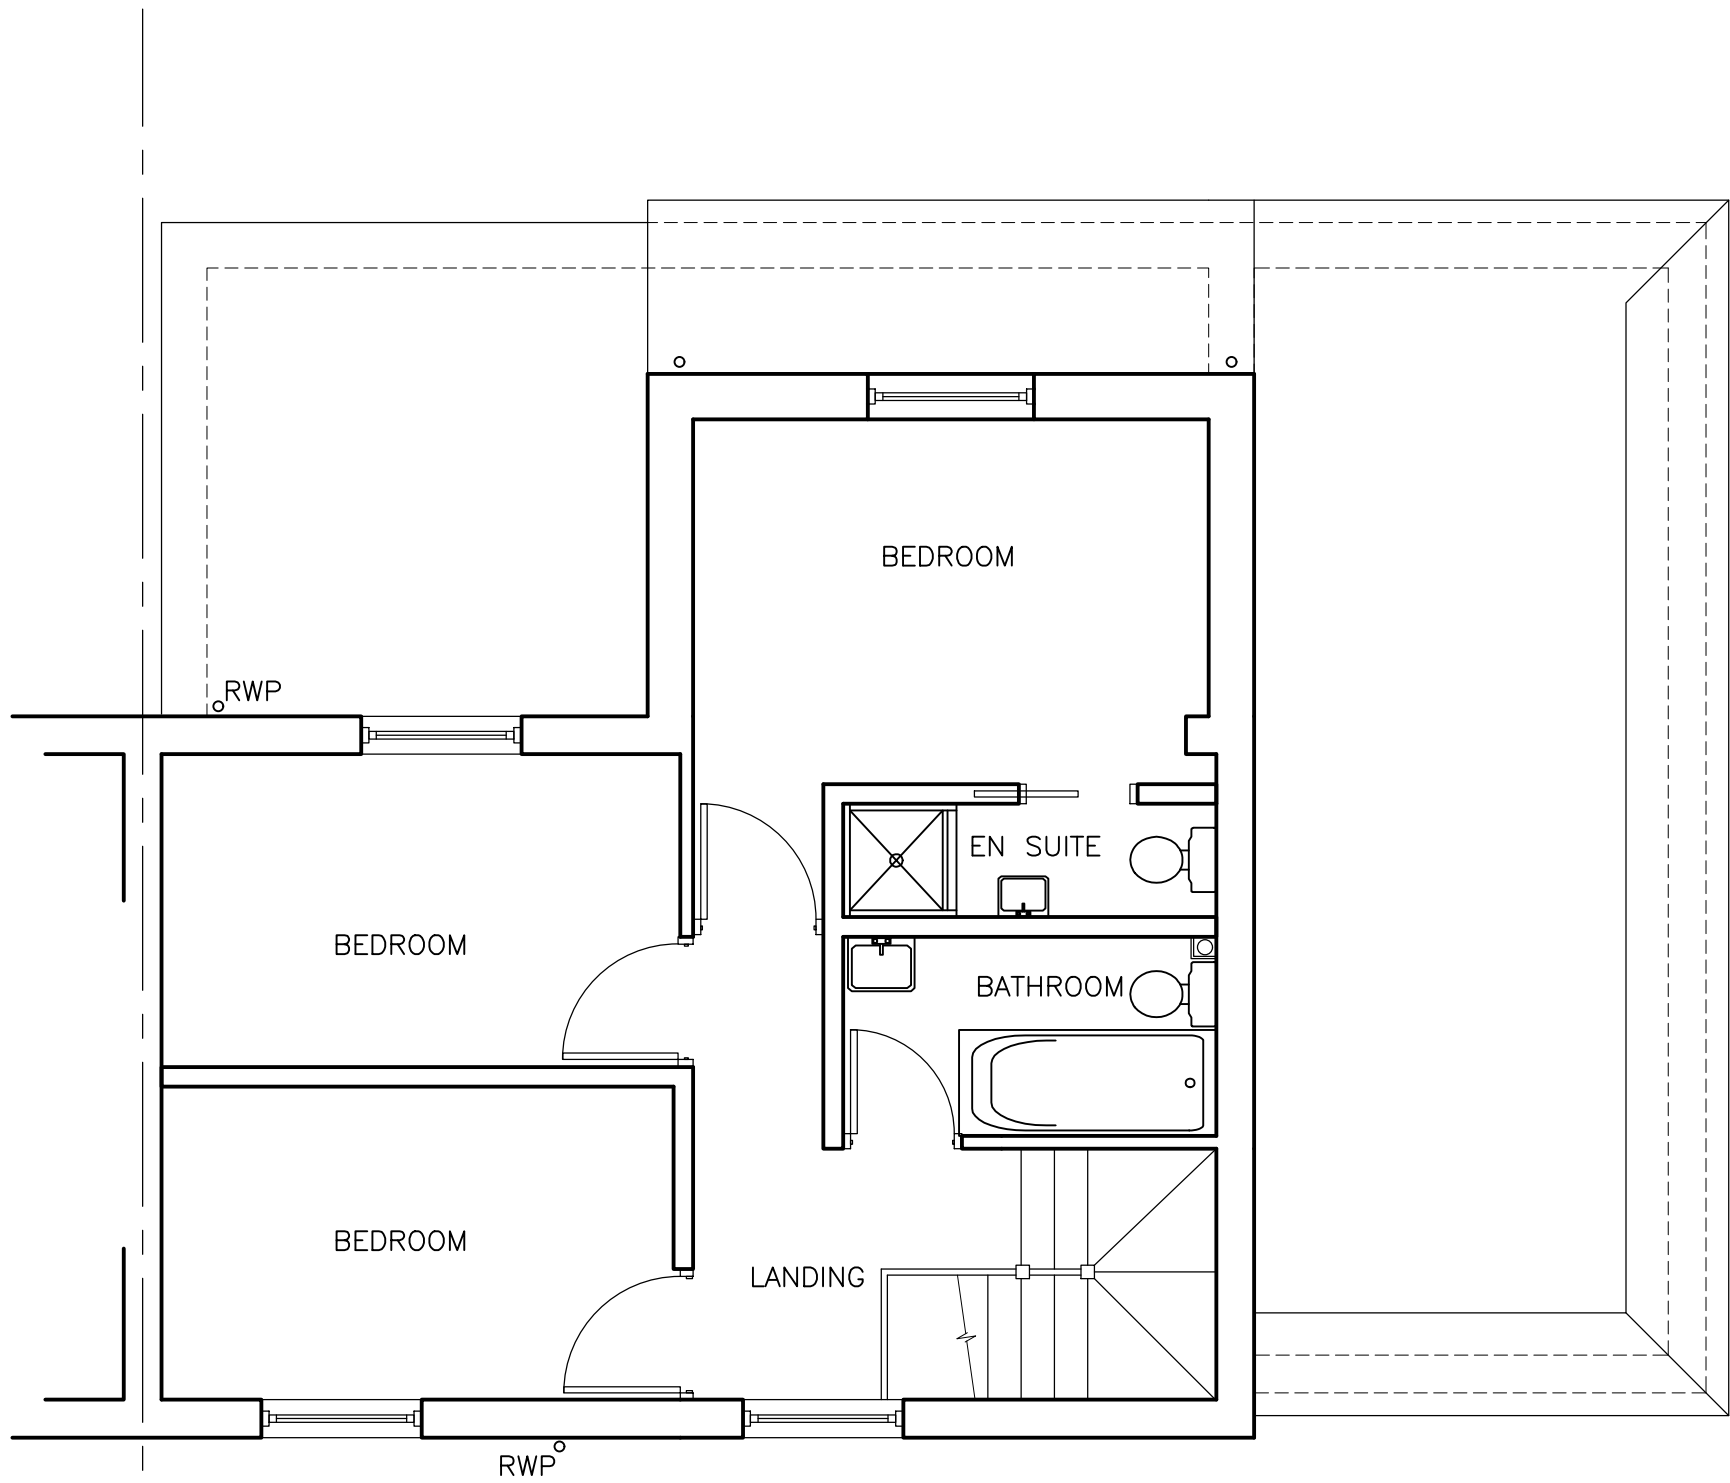


FIRST FLOOR PLAN
(1:50)

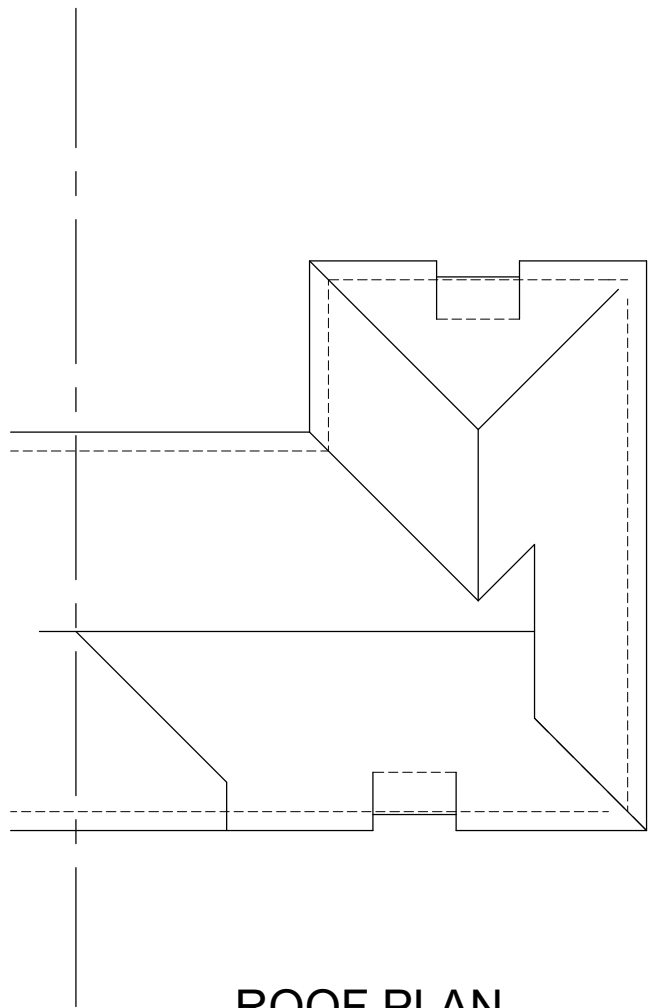

ROOF PLAN
(1:100)




FRONT ELEVATION
(1:100)

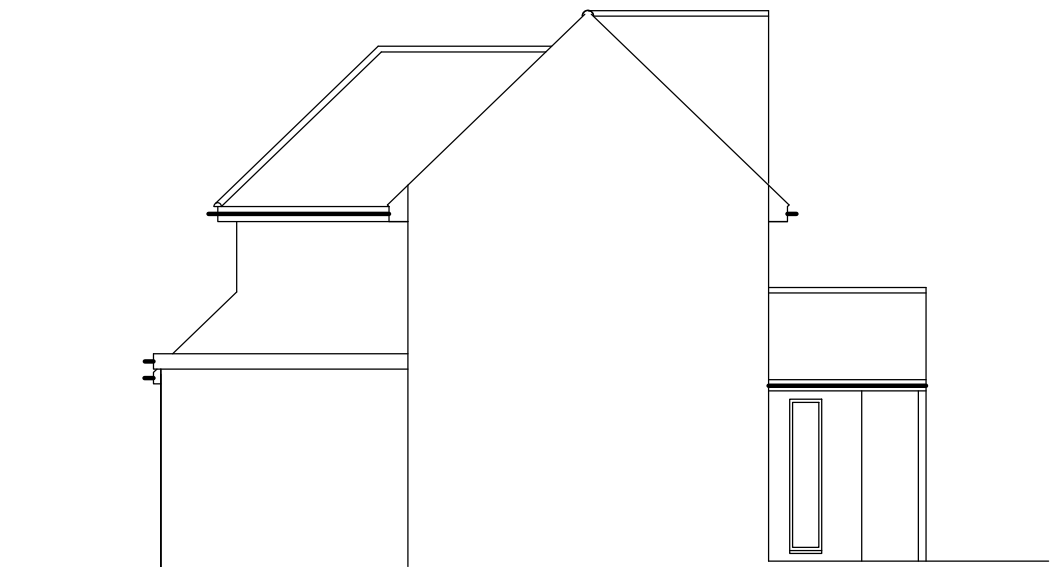


LEFT ELEVATION
(1:100)



REAR ELEVATION
(1:100)

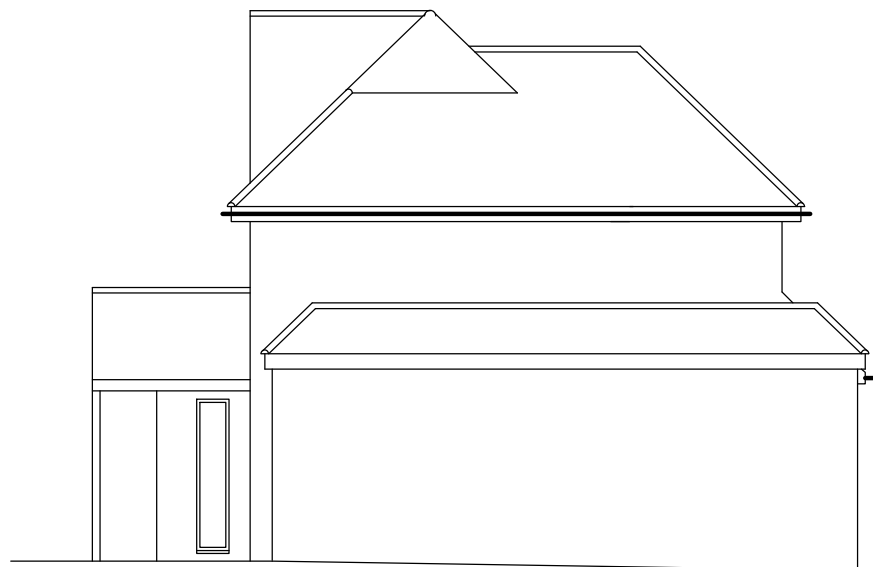

RIGHT ELEVATION
(1:100)

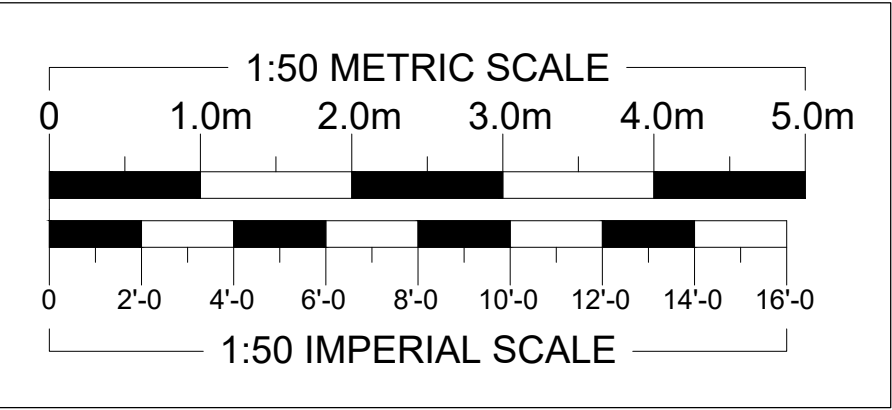

REVISIONS		DATE	
ARTHUR J. FERRYMAN & ASSOCIATES ARCHITECTURAL CONSULTANTS • SURVEYORS 128 HIGH STREET • BUSHEY • HERTS • WD23 3DE Tel: 020 8950 0508 Email: office@ajferryman.co.uk			
TITLE			
AS EXISTING			
ADDRESS			
49 Apple Tree Avenue West Drayton UB7 8BY			
CLIENT			
Ms K Chaggar			
SCALE	DRAWN		DATE
AS SHOWN @A1			05/25
DRAWING	222089/102		REV.