




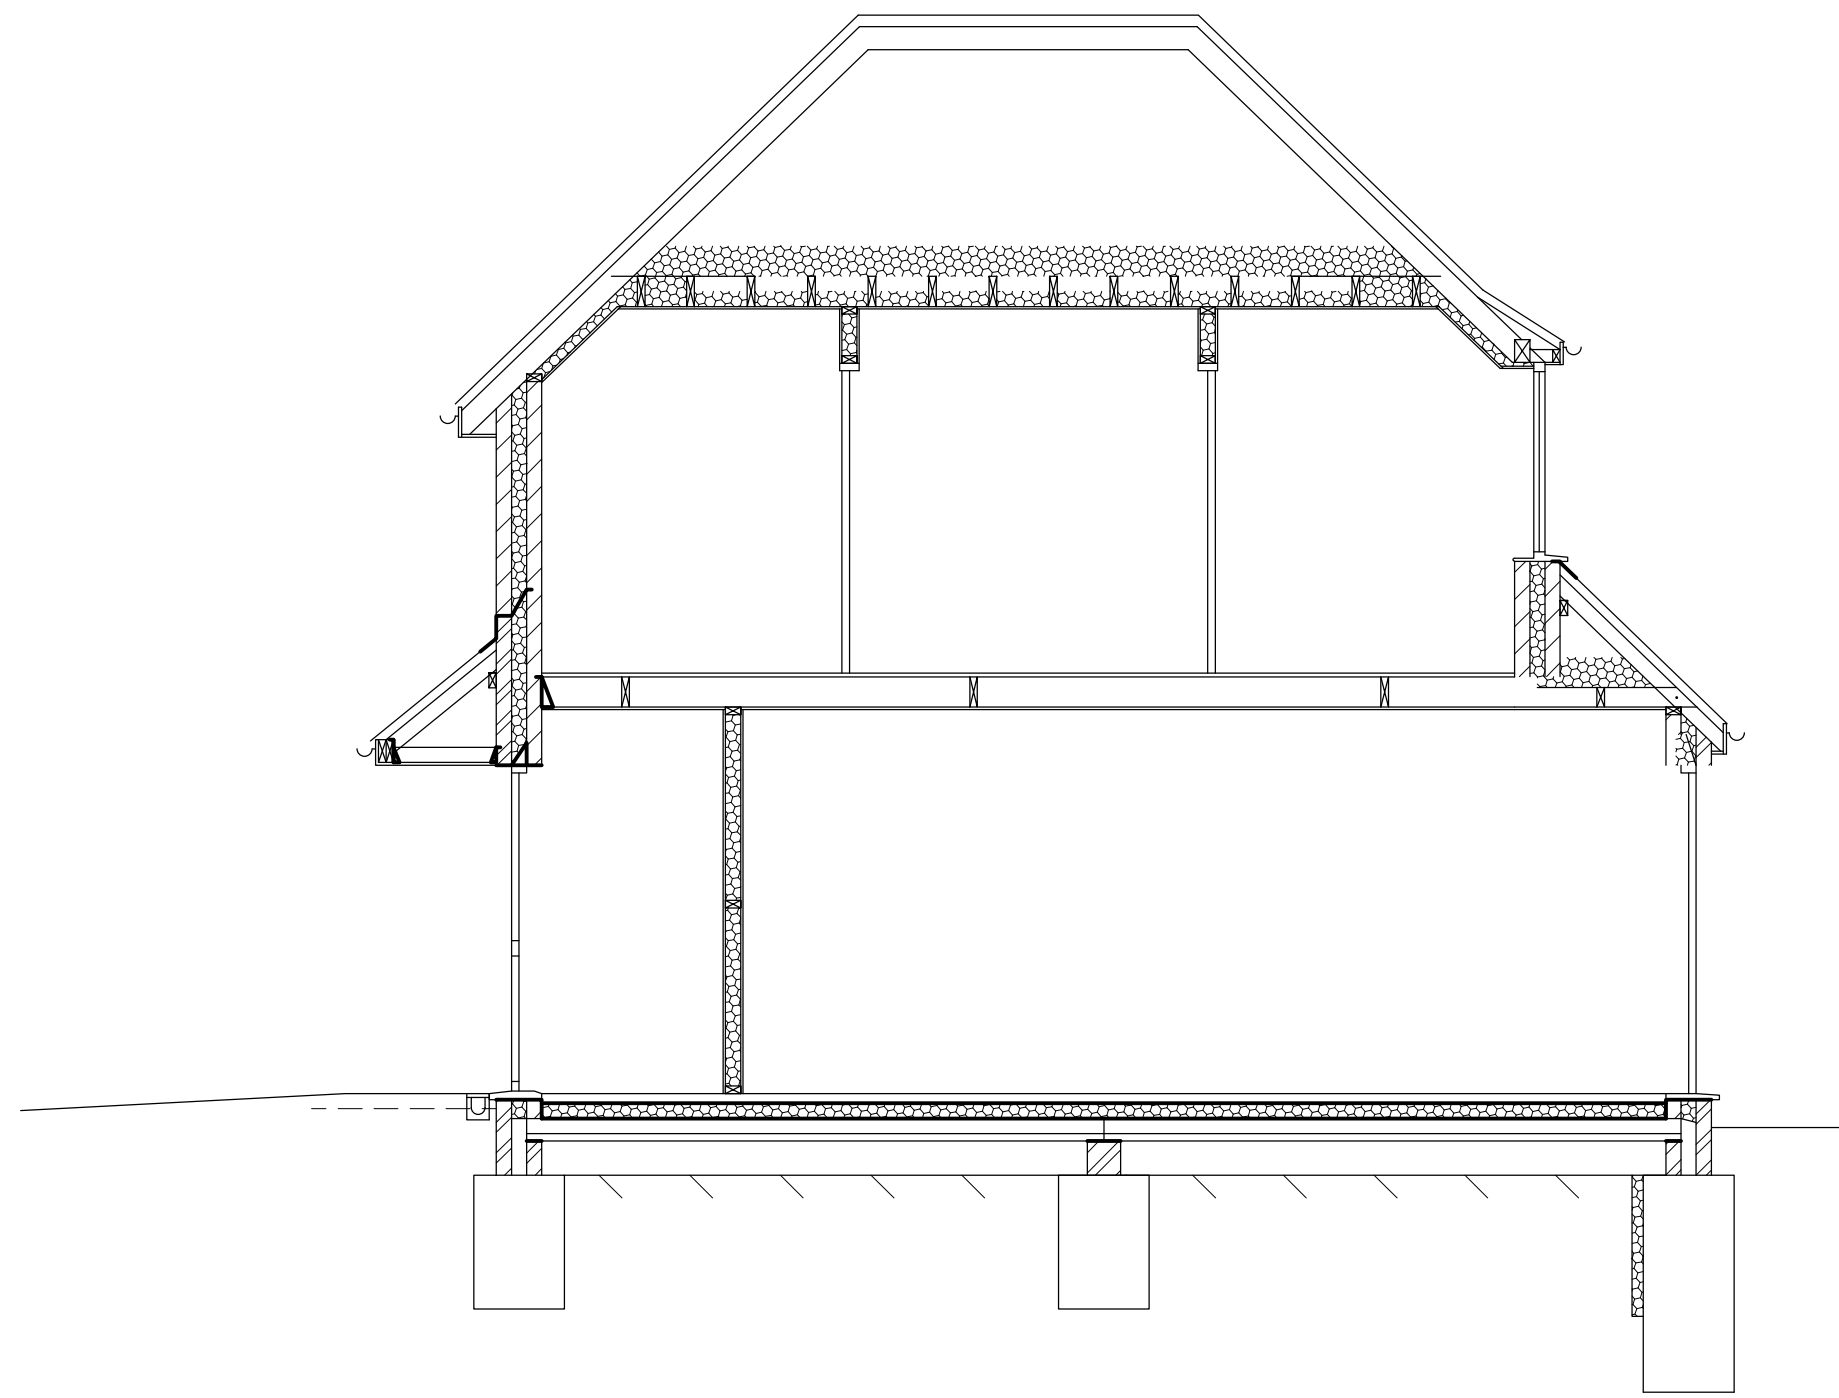


SECTION A-A
(1:50)

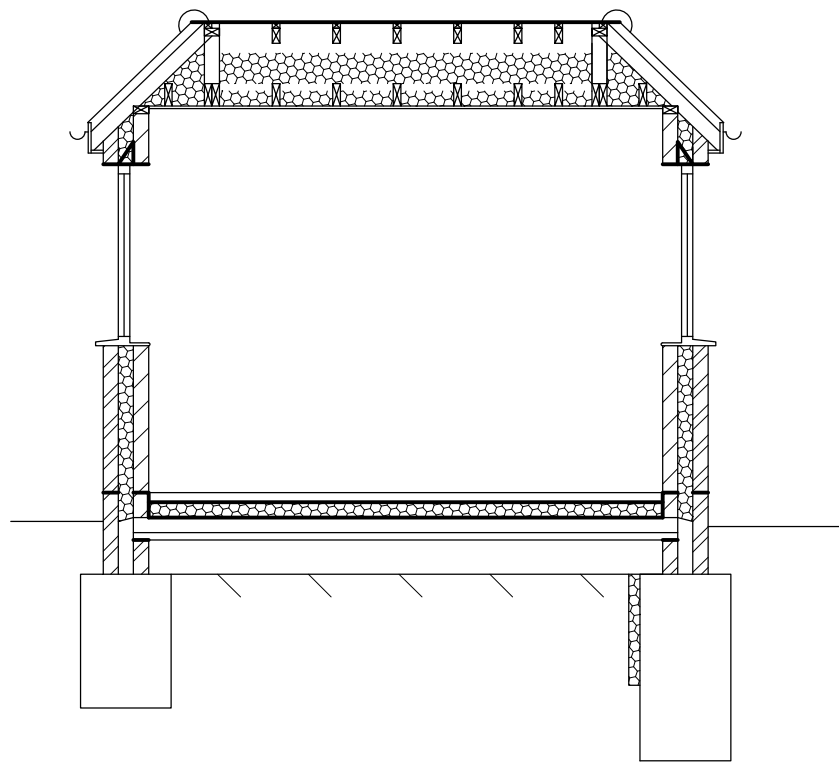

SECTION B-B
(1:50)

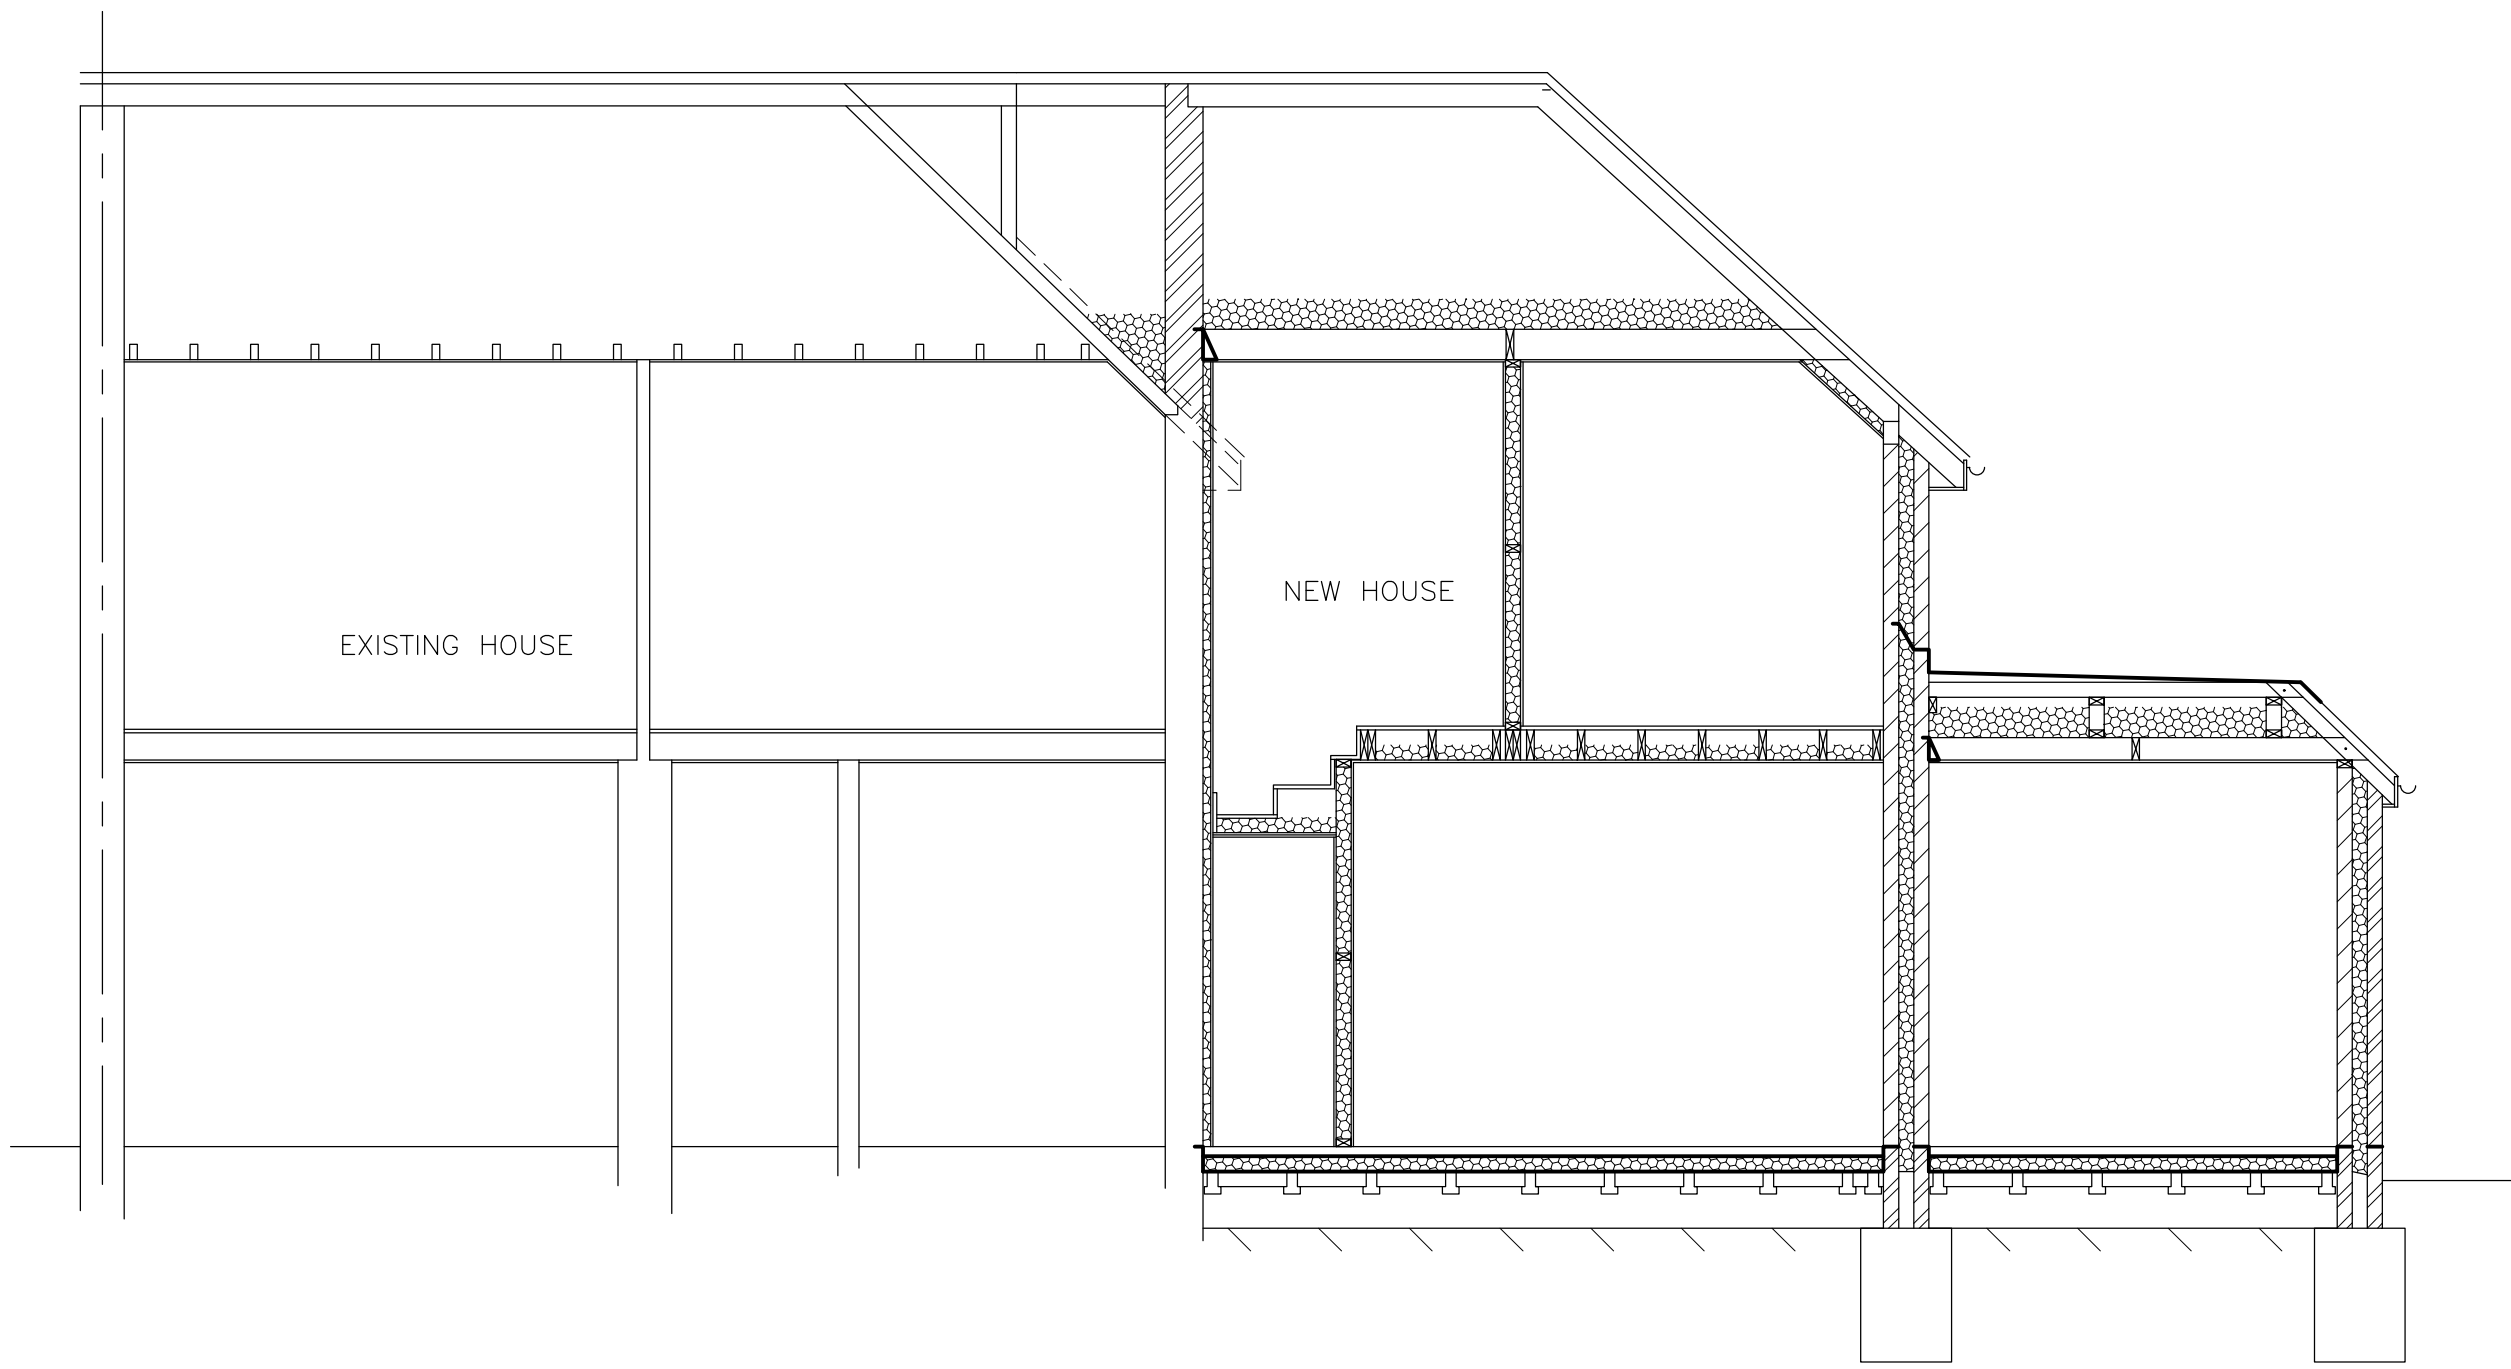


SECTION C-C
(1:50)

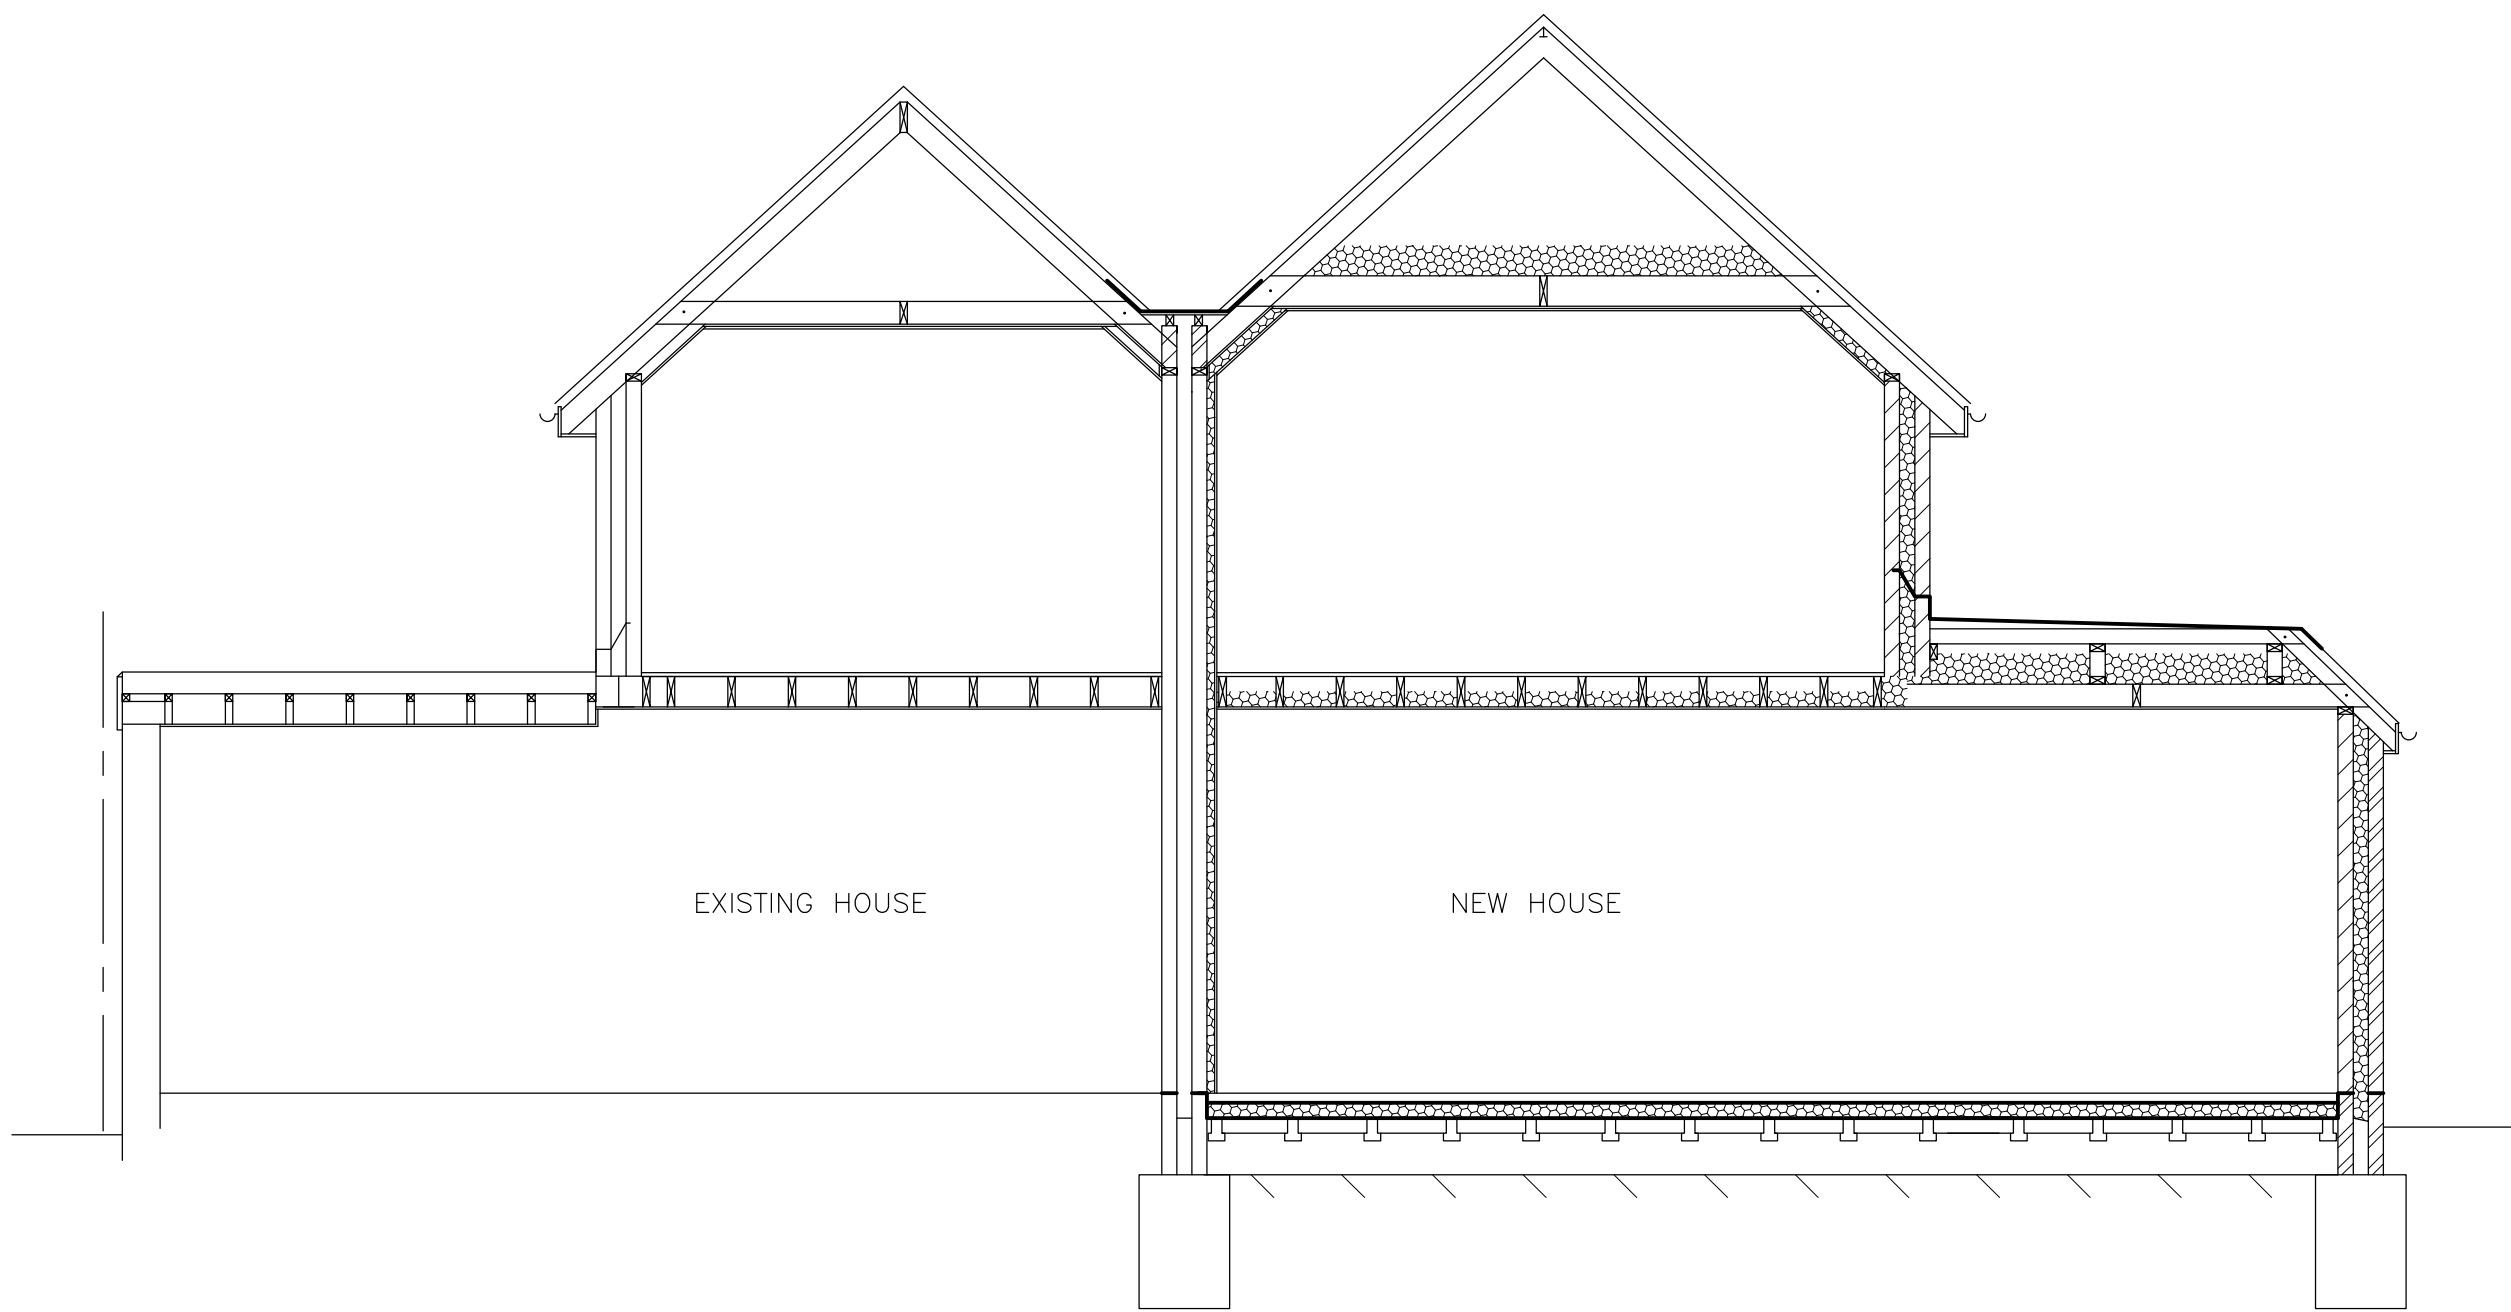

SECTION D-D
(1:50)

NEW HOUSE SCHEME AS ALLOWED
AT PREVIOUS 2022 APPEAL
(APPLICATION REF:
38364/APP/2021/3545)

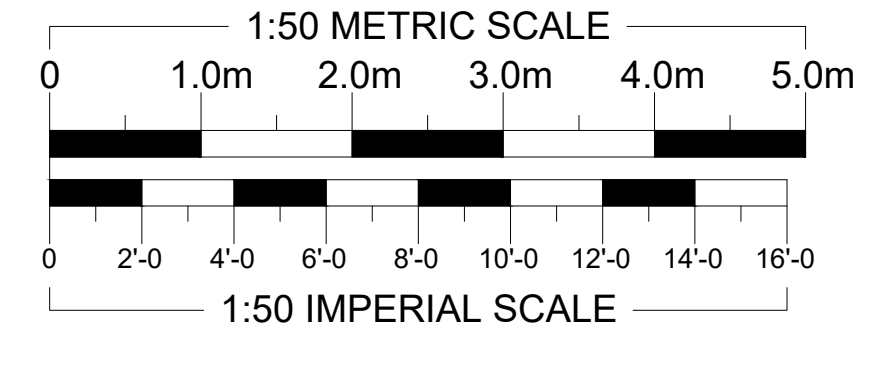

REVISIONS	DATE
ARTHUR J. FERRYMAN & ASSOCIATES ARCHITECTURAL CONSULTANTS • SURVEYORS 128 HIGH STREET • BUSHEY • HERTS • WD23 3DE Tel: 020 8950 0508 Email: office@ajferryman.co.uk	

TITLE

PROPOSED NEW DWELLING

ADDRESS

49 Apple Tree Avenue
West Drayton
UB7 8BY

CLIENT

Ms K Chaggar

SCALE

AS SHOWN @A1

DRAWN

DATE

05/25

DRAWING

222089/105

REV.