

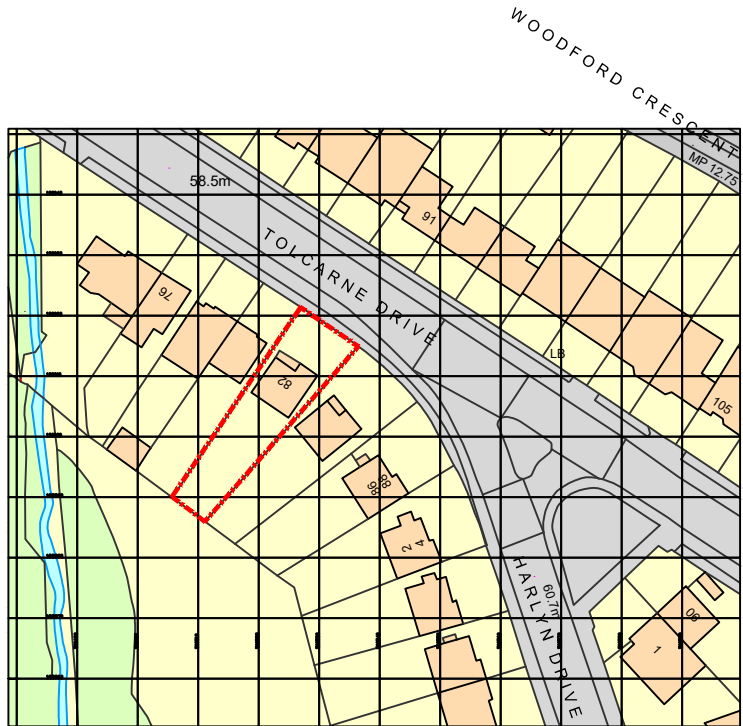


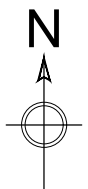

Ordnance Survey, (c) Crown Copyright 2023. All rights reserved. Licence number 100022432

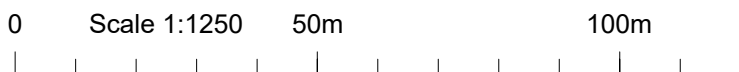

PROJECT 82 Tolcarne Drive Northwood Hills, Hillingdon Pinner, HA5 2DG			SEABROOK ARCHITECTS CHARTERED ARCHITECTS Unit 17, Chiltern Court, Ashridge Road, Chesham, Bucks, HP5 2PX Tel: 01494 778918 e-mail: info@gsparchitects.co.uk
	Drawn By : DM	Date : 15.05.2023	
	Approved By	Scale : 1:1250 @ A4	
DRAWING Location Plan	Drawing No.	Rev.	
	6061 PL LP		