


1 EXISTING BLOCK PLAN

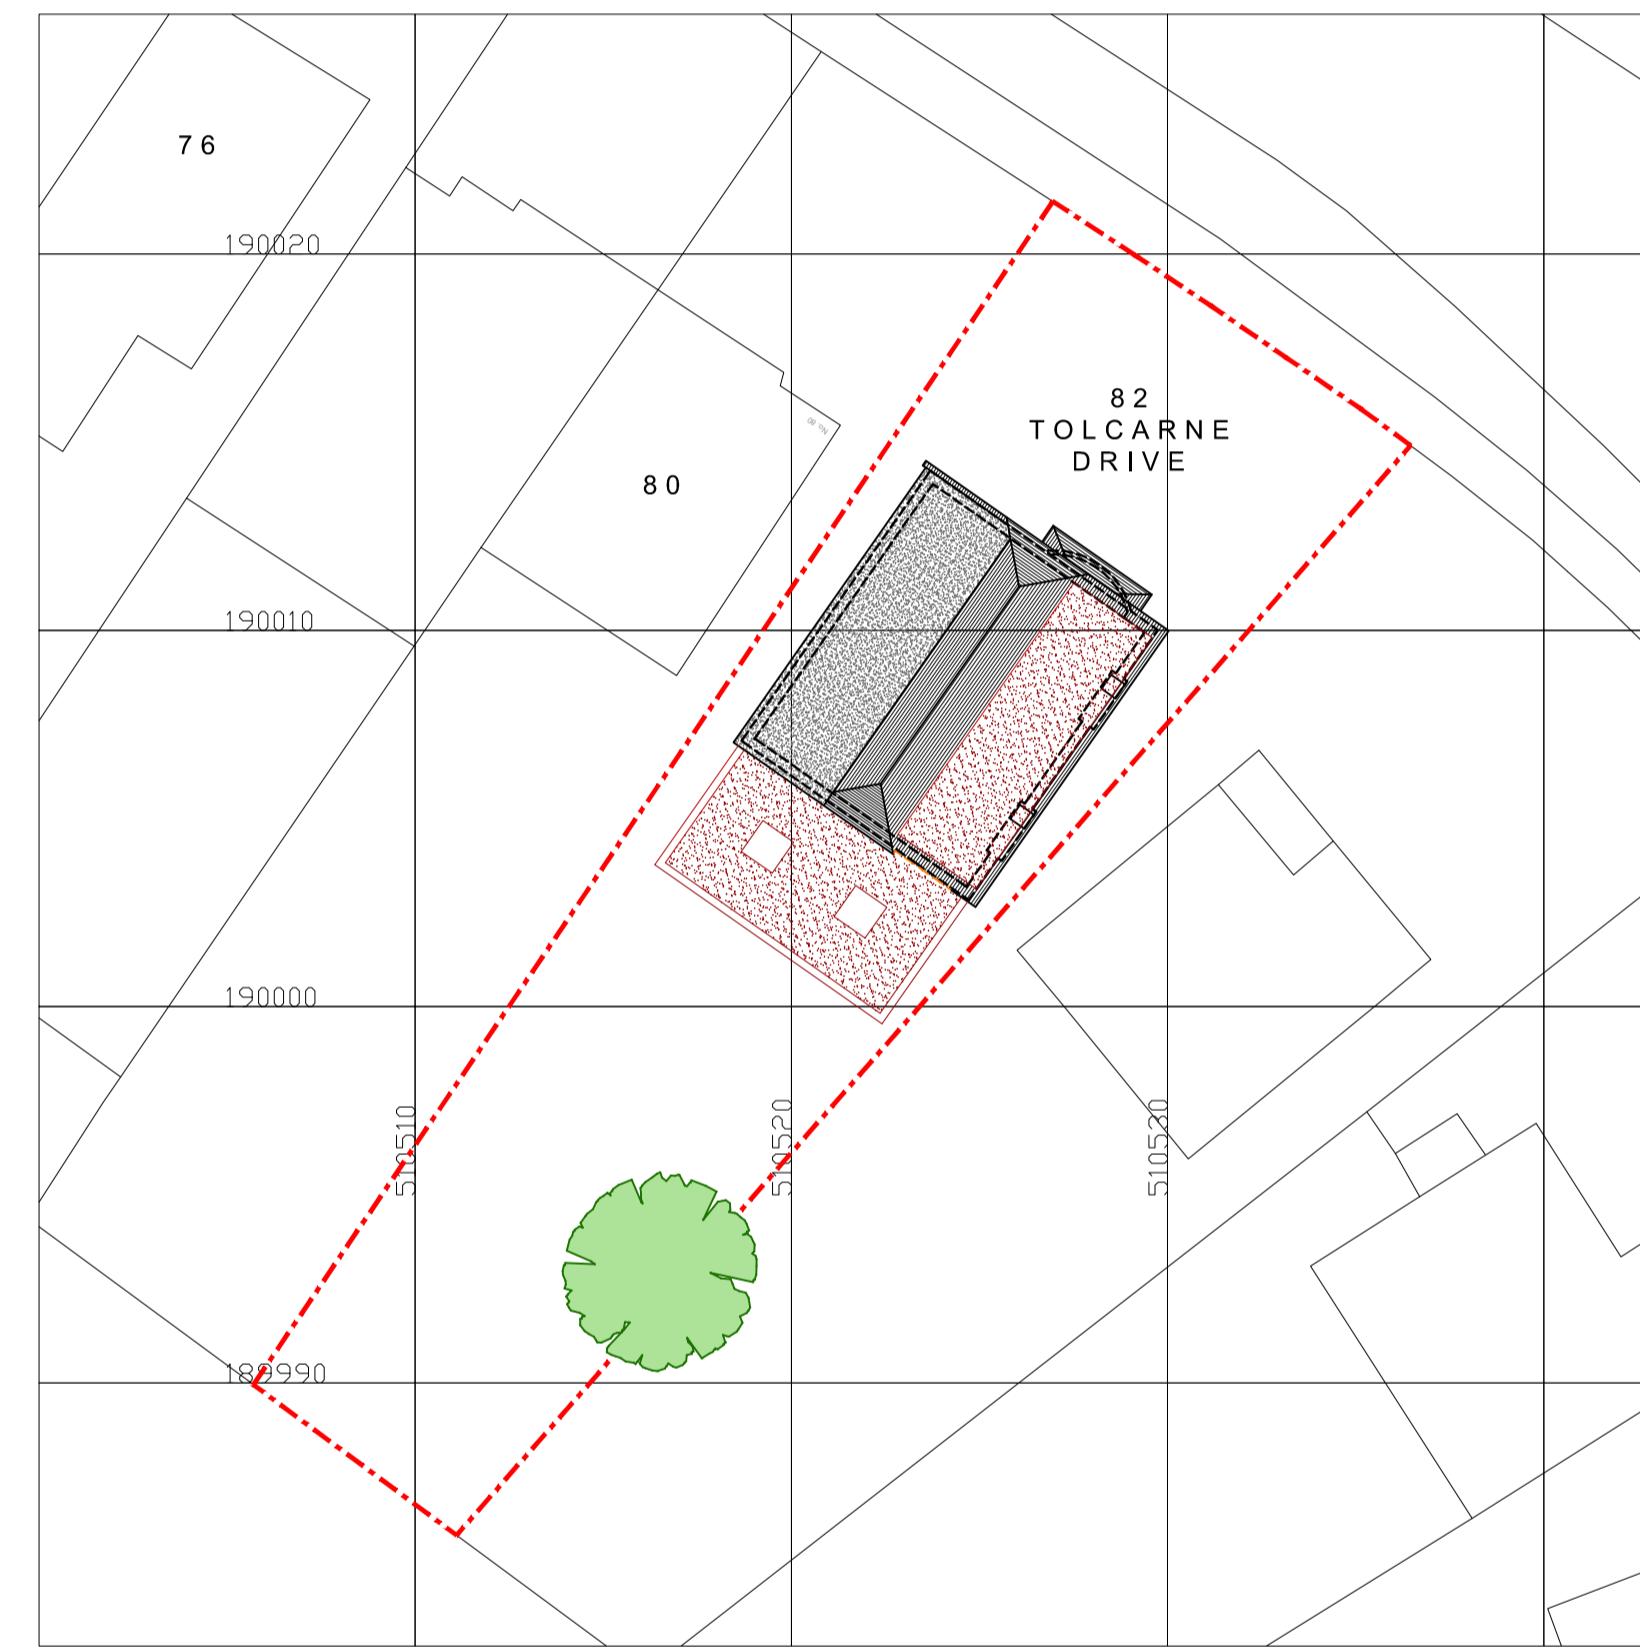

2 PROPOSED BLOCK PLAN

All dimensions and levels to be checked on site by contractor prior to preparation of shop drawings and commencement of work on site.

This drawing and the copyrights and patents therein are the property of the Architect and may not be used or reproduced without consent.

This drawing is to be read in conjunction with all relevant consultants and/or specialist's drawings/documents and any discrepancies or variations are to be notified to the Architect before the affected work commences.

All works on site are to be carried out fully in accordance with current CDM regulations and recommendations, current Building Regulations, British Standards and Codes of Practice as appropriate.

Project

82 Tolcarne Drive
Northwood Hills
Hillingdon
Pinner, HA5 2DG

Drawing

EXISTING AND PROPOSED
BLOCK PLANS

SEABROOK
ARCHITECTS
CHARTERED ARCHITECTS

Unit 17, Chiltern Court, Ashridge Road,
Chesham, Bucks, HP5 2PX
Tel: 01494 778918
e-mail: info@gsarchitects.co.uk

Drawn By DM Date MAY 2023

Checked By Date

Approved By Scale 1:200 @ A1

Drawing No. Rev.

6061 PL 001 G

0 Scale 1:200 10m 20m

