
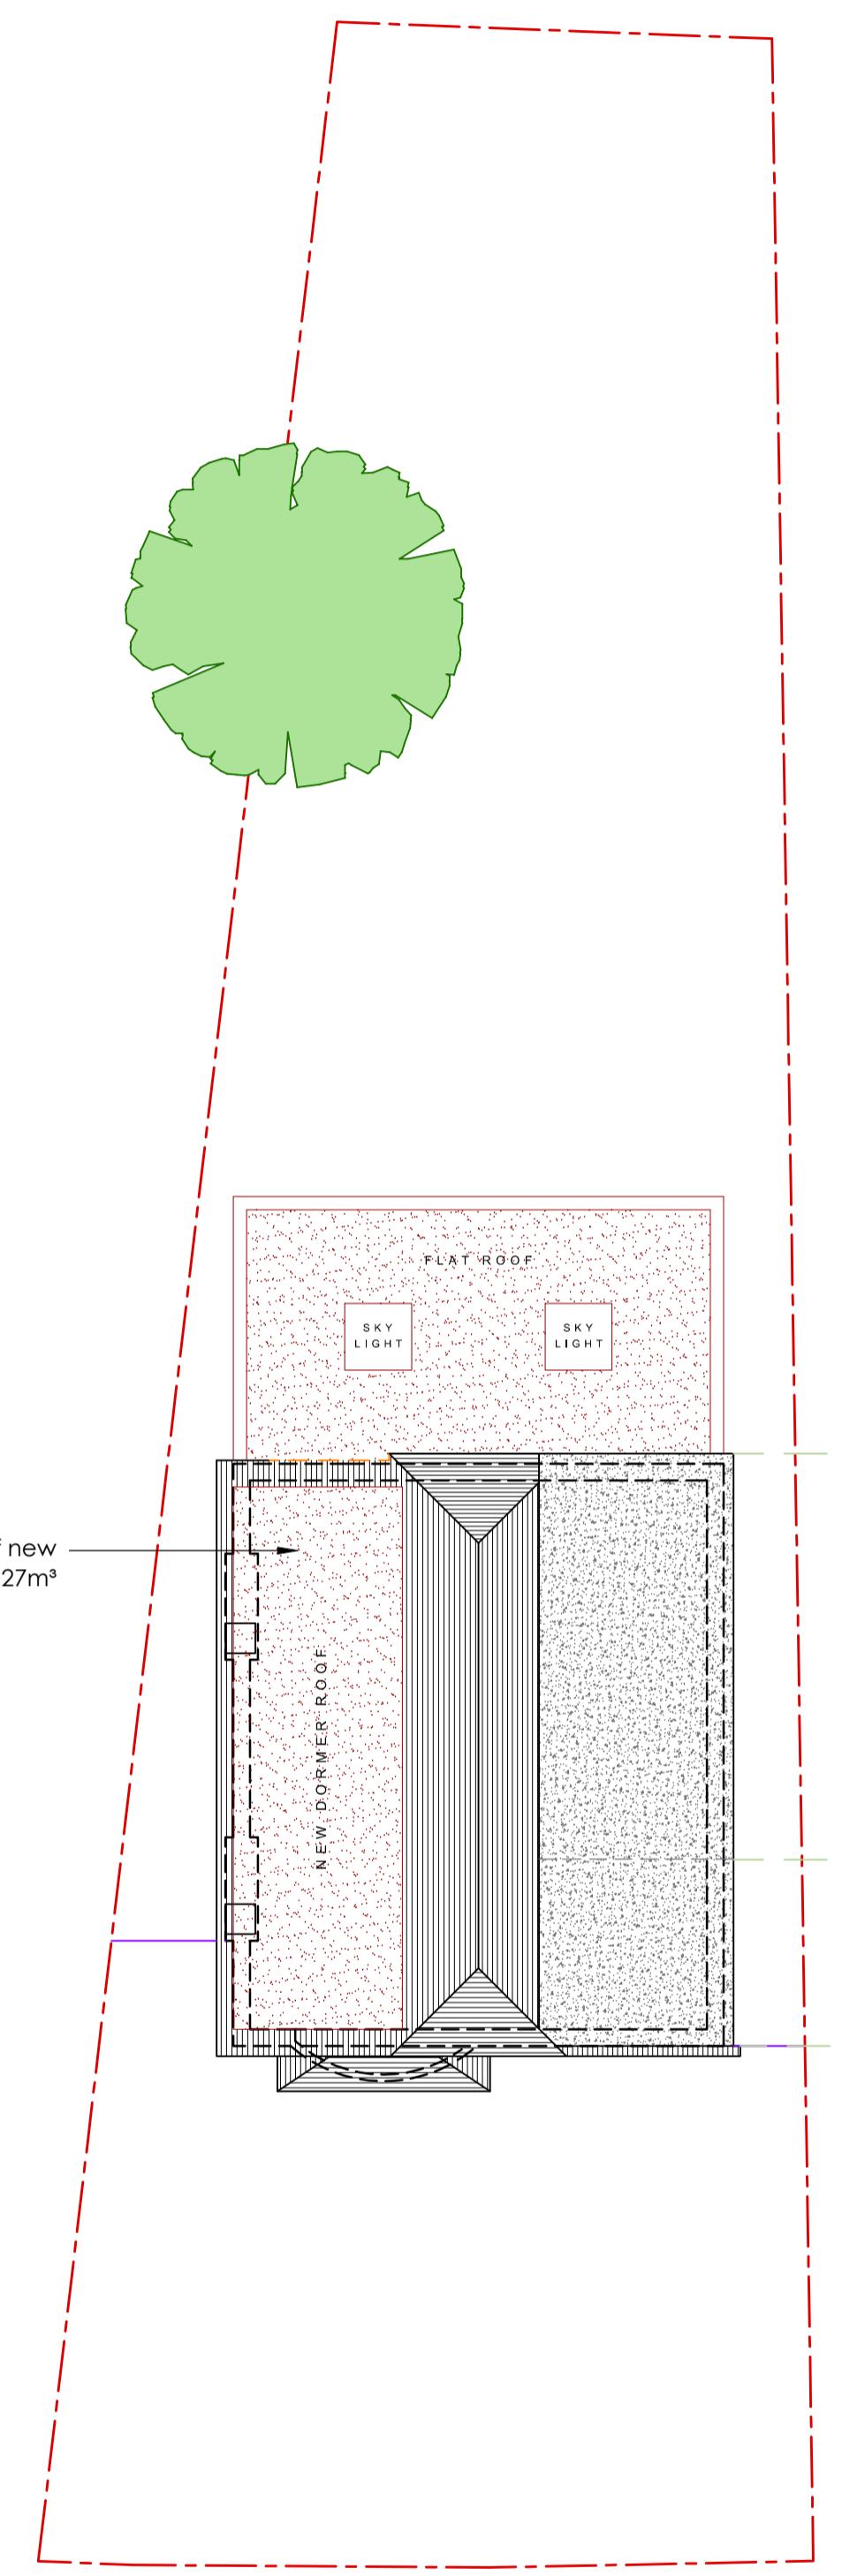
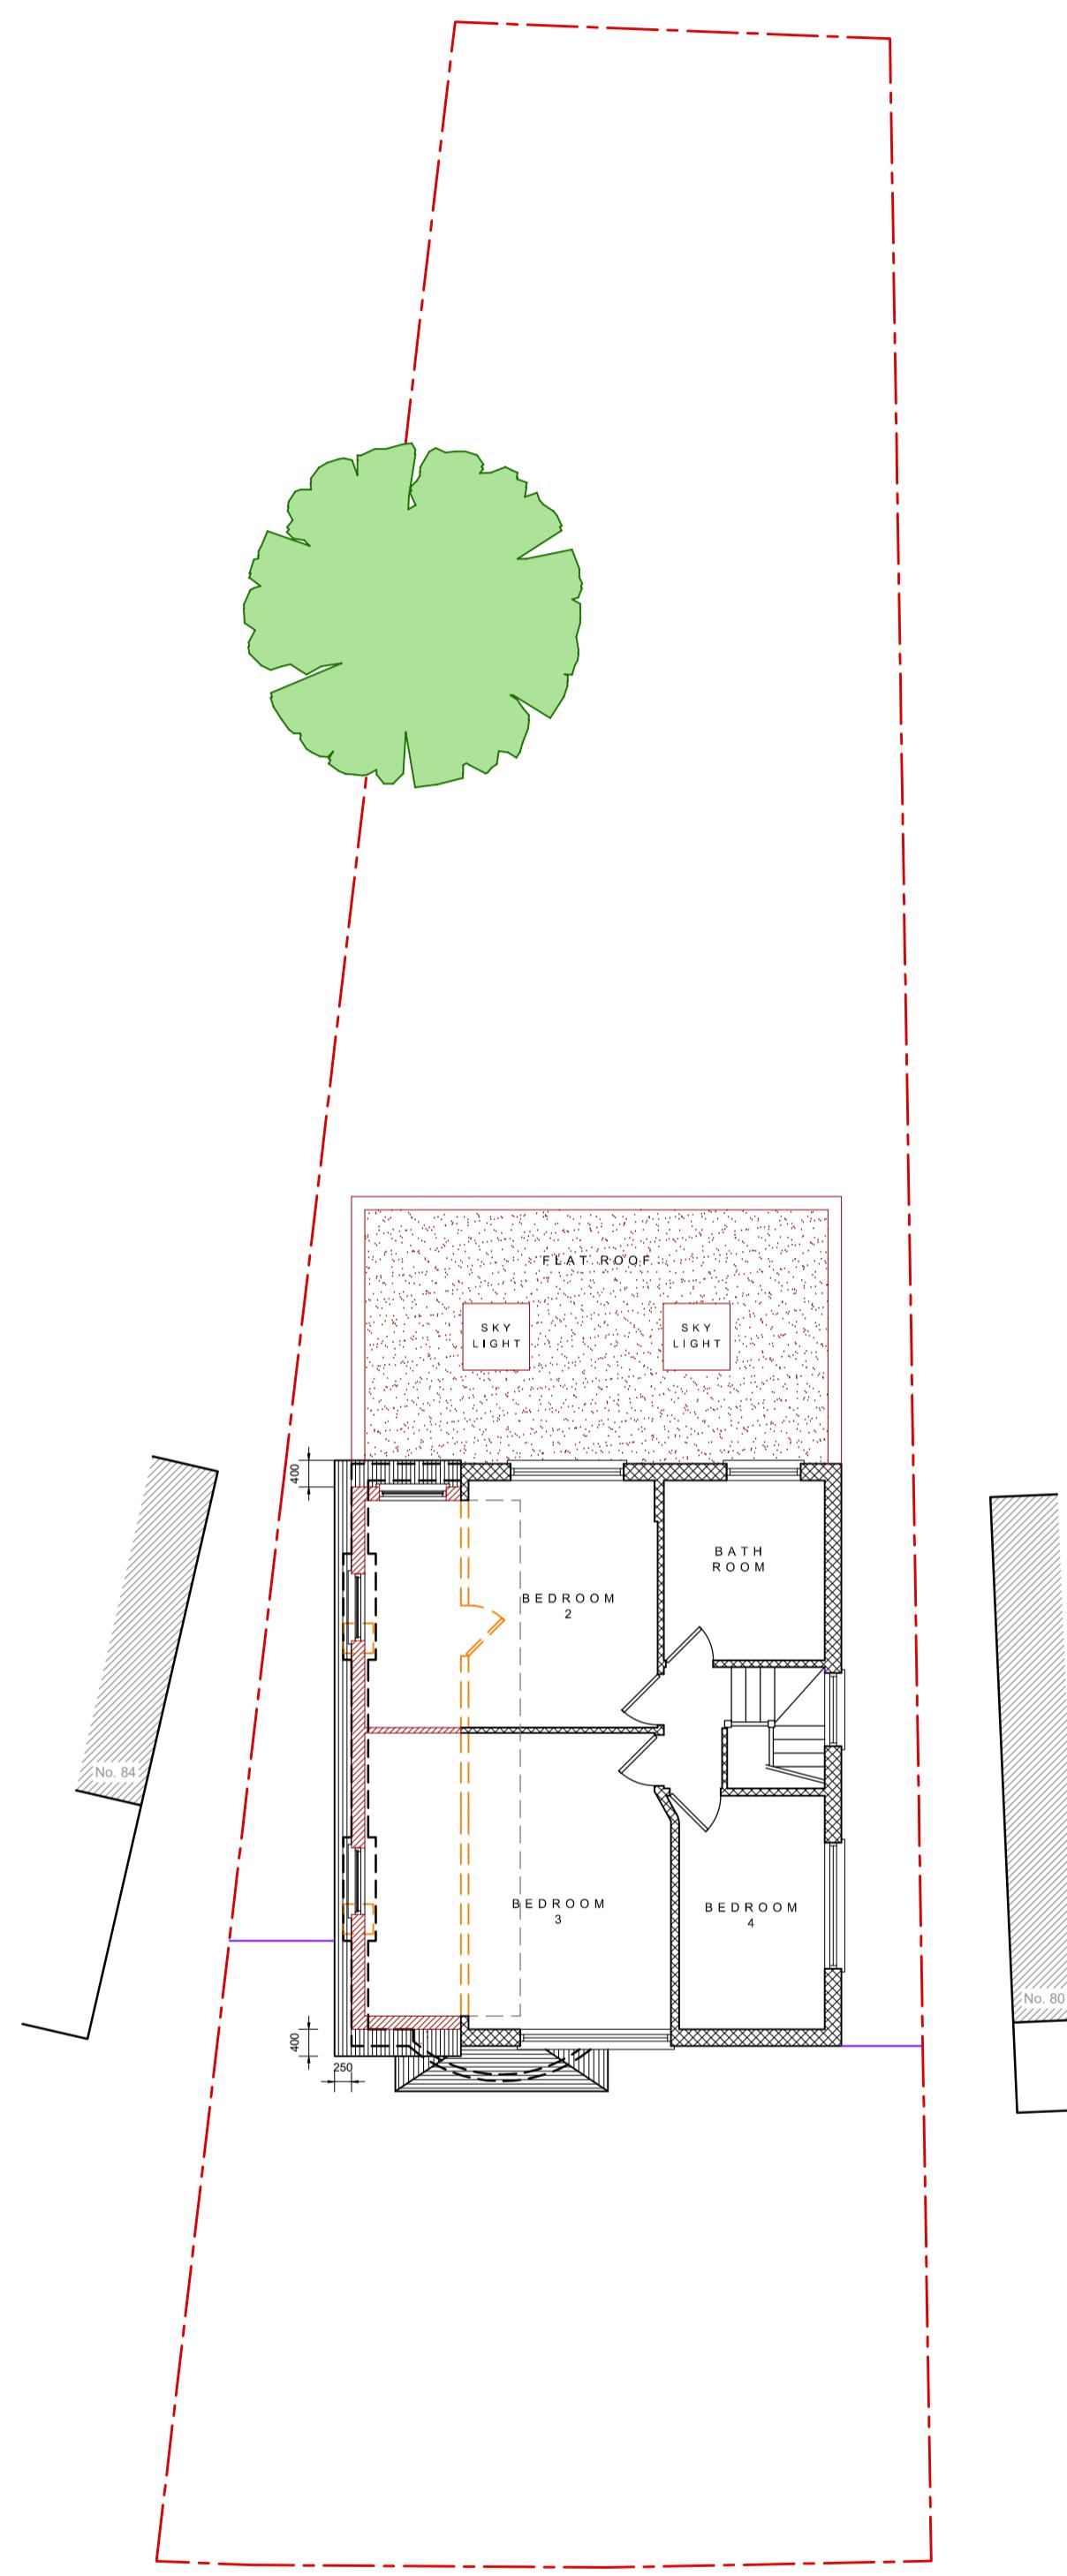


Amendments/Notes			
Rev.	Detail	By	Date

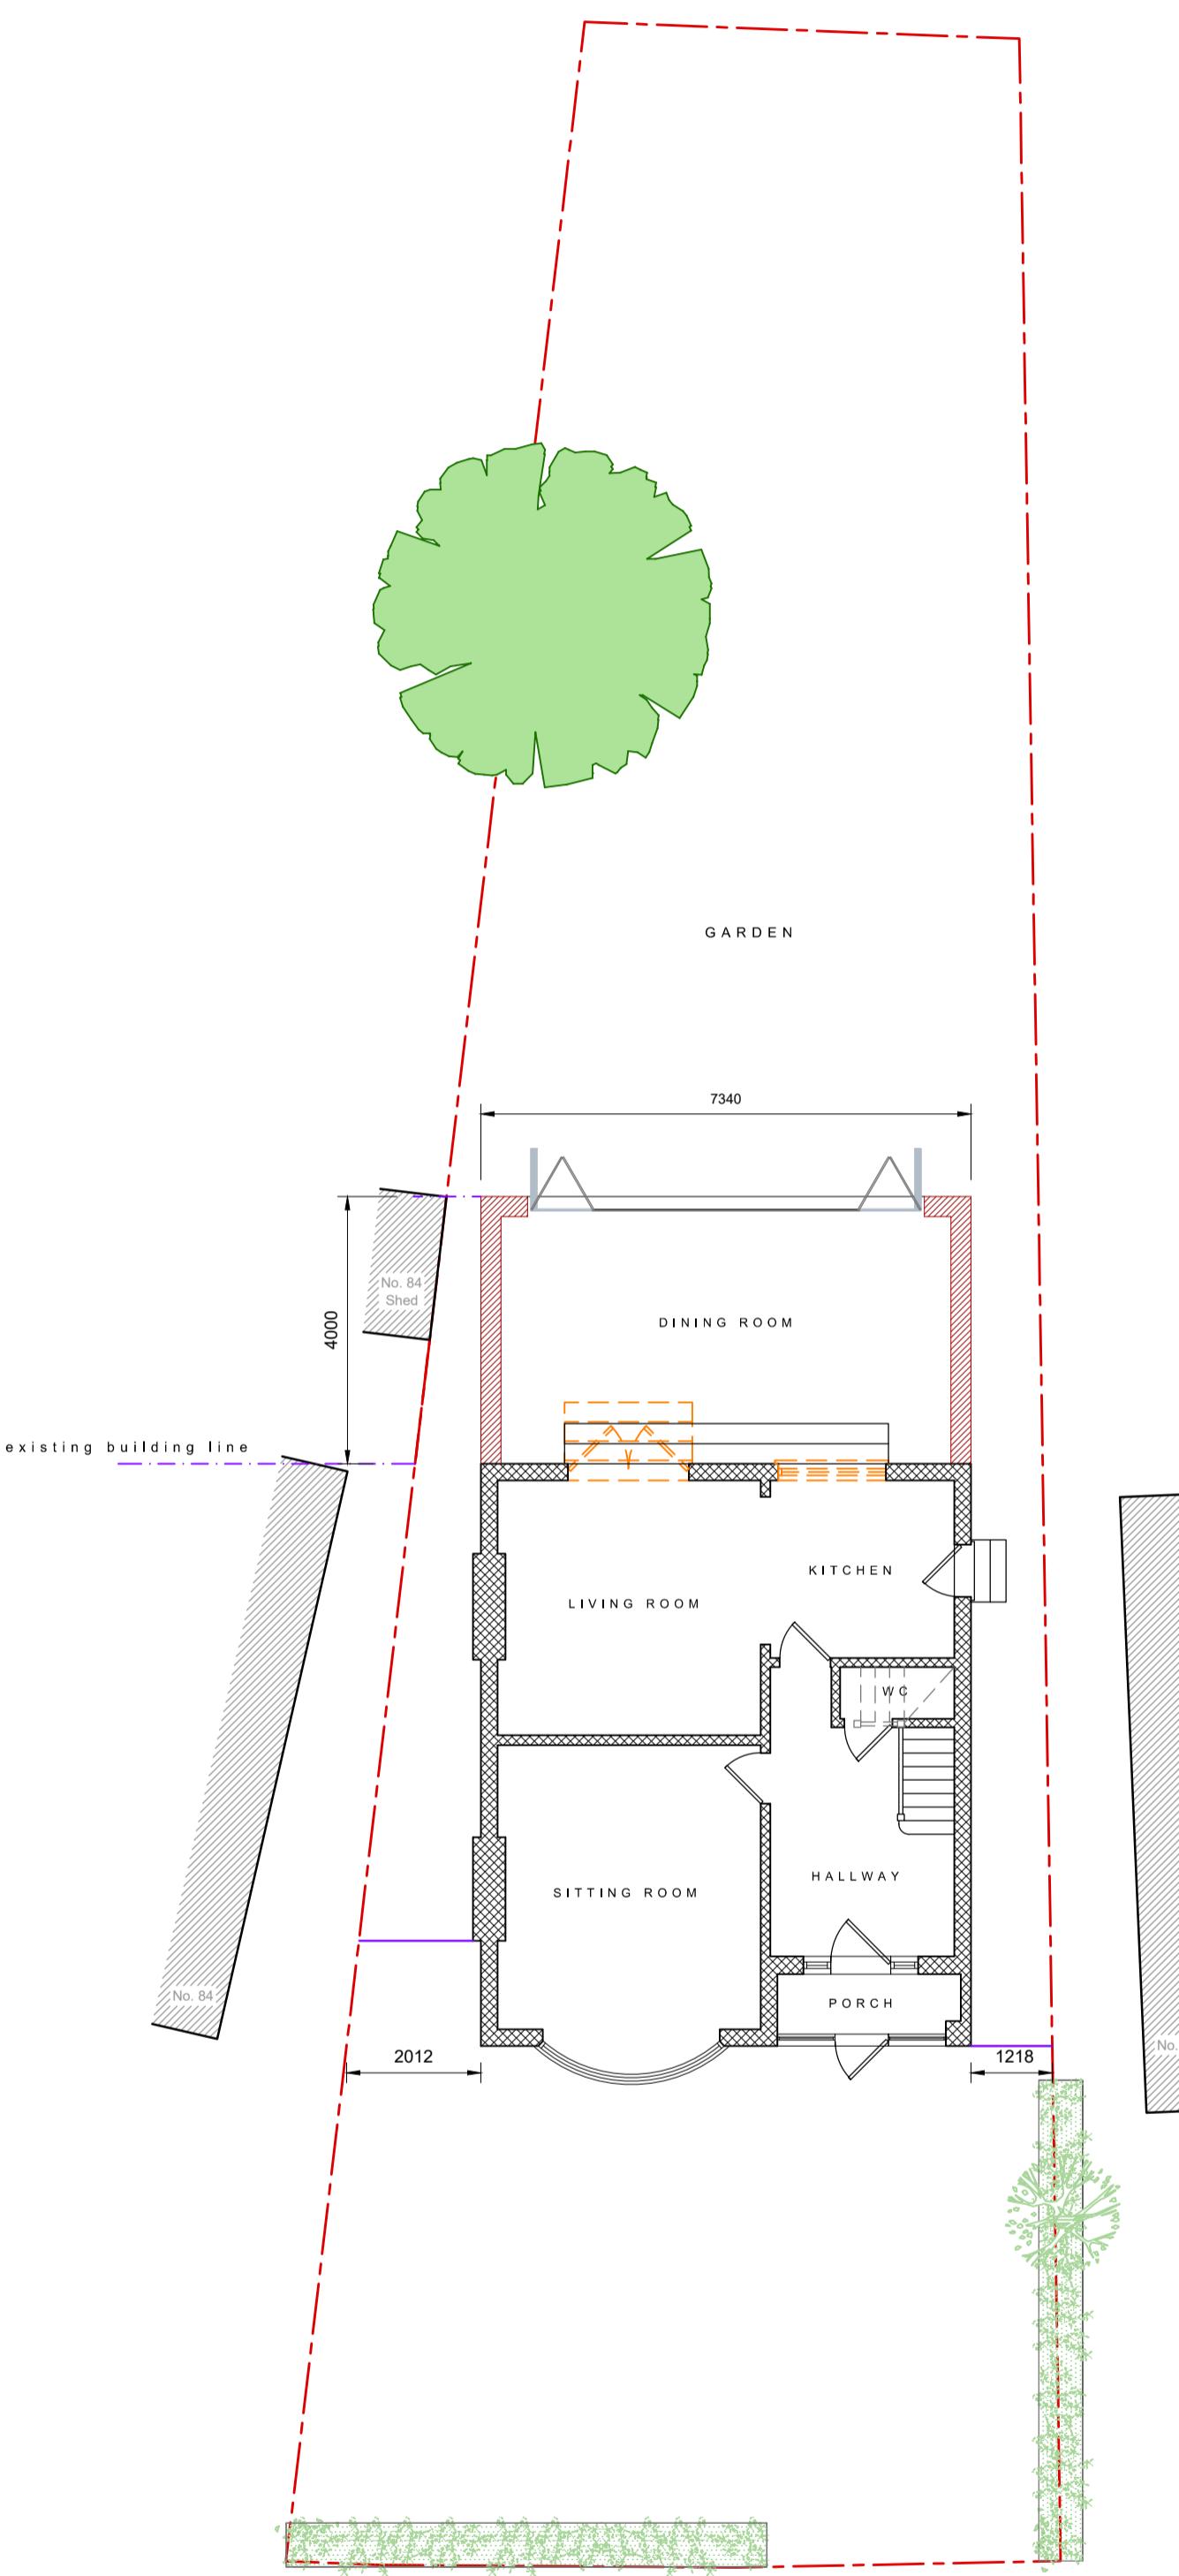

LEGEND

- PROPOSED (Red Dashed)
- EXISTING (Grey Hatched)
- DEMOLISHED (Orange Dashed)

All dimensions and levels to be checked on site by contractor prior to preparation of shop drawings and commencement of work on site.
This drawing and the copyrights and patents therein are the property of the Architect and may not be used or reproduced without consent.
This drawing is to be read in conjunction with all relevant consultants and/or specialist's drawings/documents and any discrepancies or variations are to be notified to the Architect before the affected work commences.
All works on site are to be carried out fully in accordance with current CDM regulations and recommendations, current Building Regulations, British Standards and Codes of Practice as appropriate.

Project
82 Tolcarne Drive
Northwood Hills
Hillingdon
Pinner, HA5 2DG

Drawing
PROPOSED PLANS

SEABROOK
ARCHITECTS
CHARTERED ARCHITECTS

Unit 17, Chiltern Court, Ashridge Road,
Chesham, Bucks, HP5 2PX
Tel: 01494 778918
e-mail: info@gsparchitects.co.uk

Drawn By	DM	Date	MAY 2023
Checked By		Date	
Approved By		Scale	1:100 @ A1
Drawing No.	Rev.		

6061 PL 200 K

0 Scale 1:100 5 10m

