




1 Sample Panel - 3D view

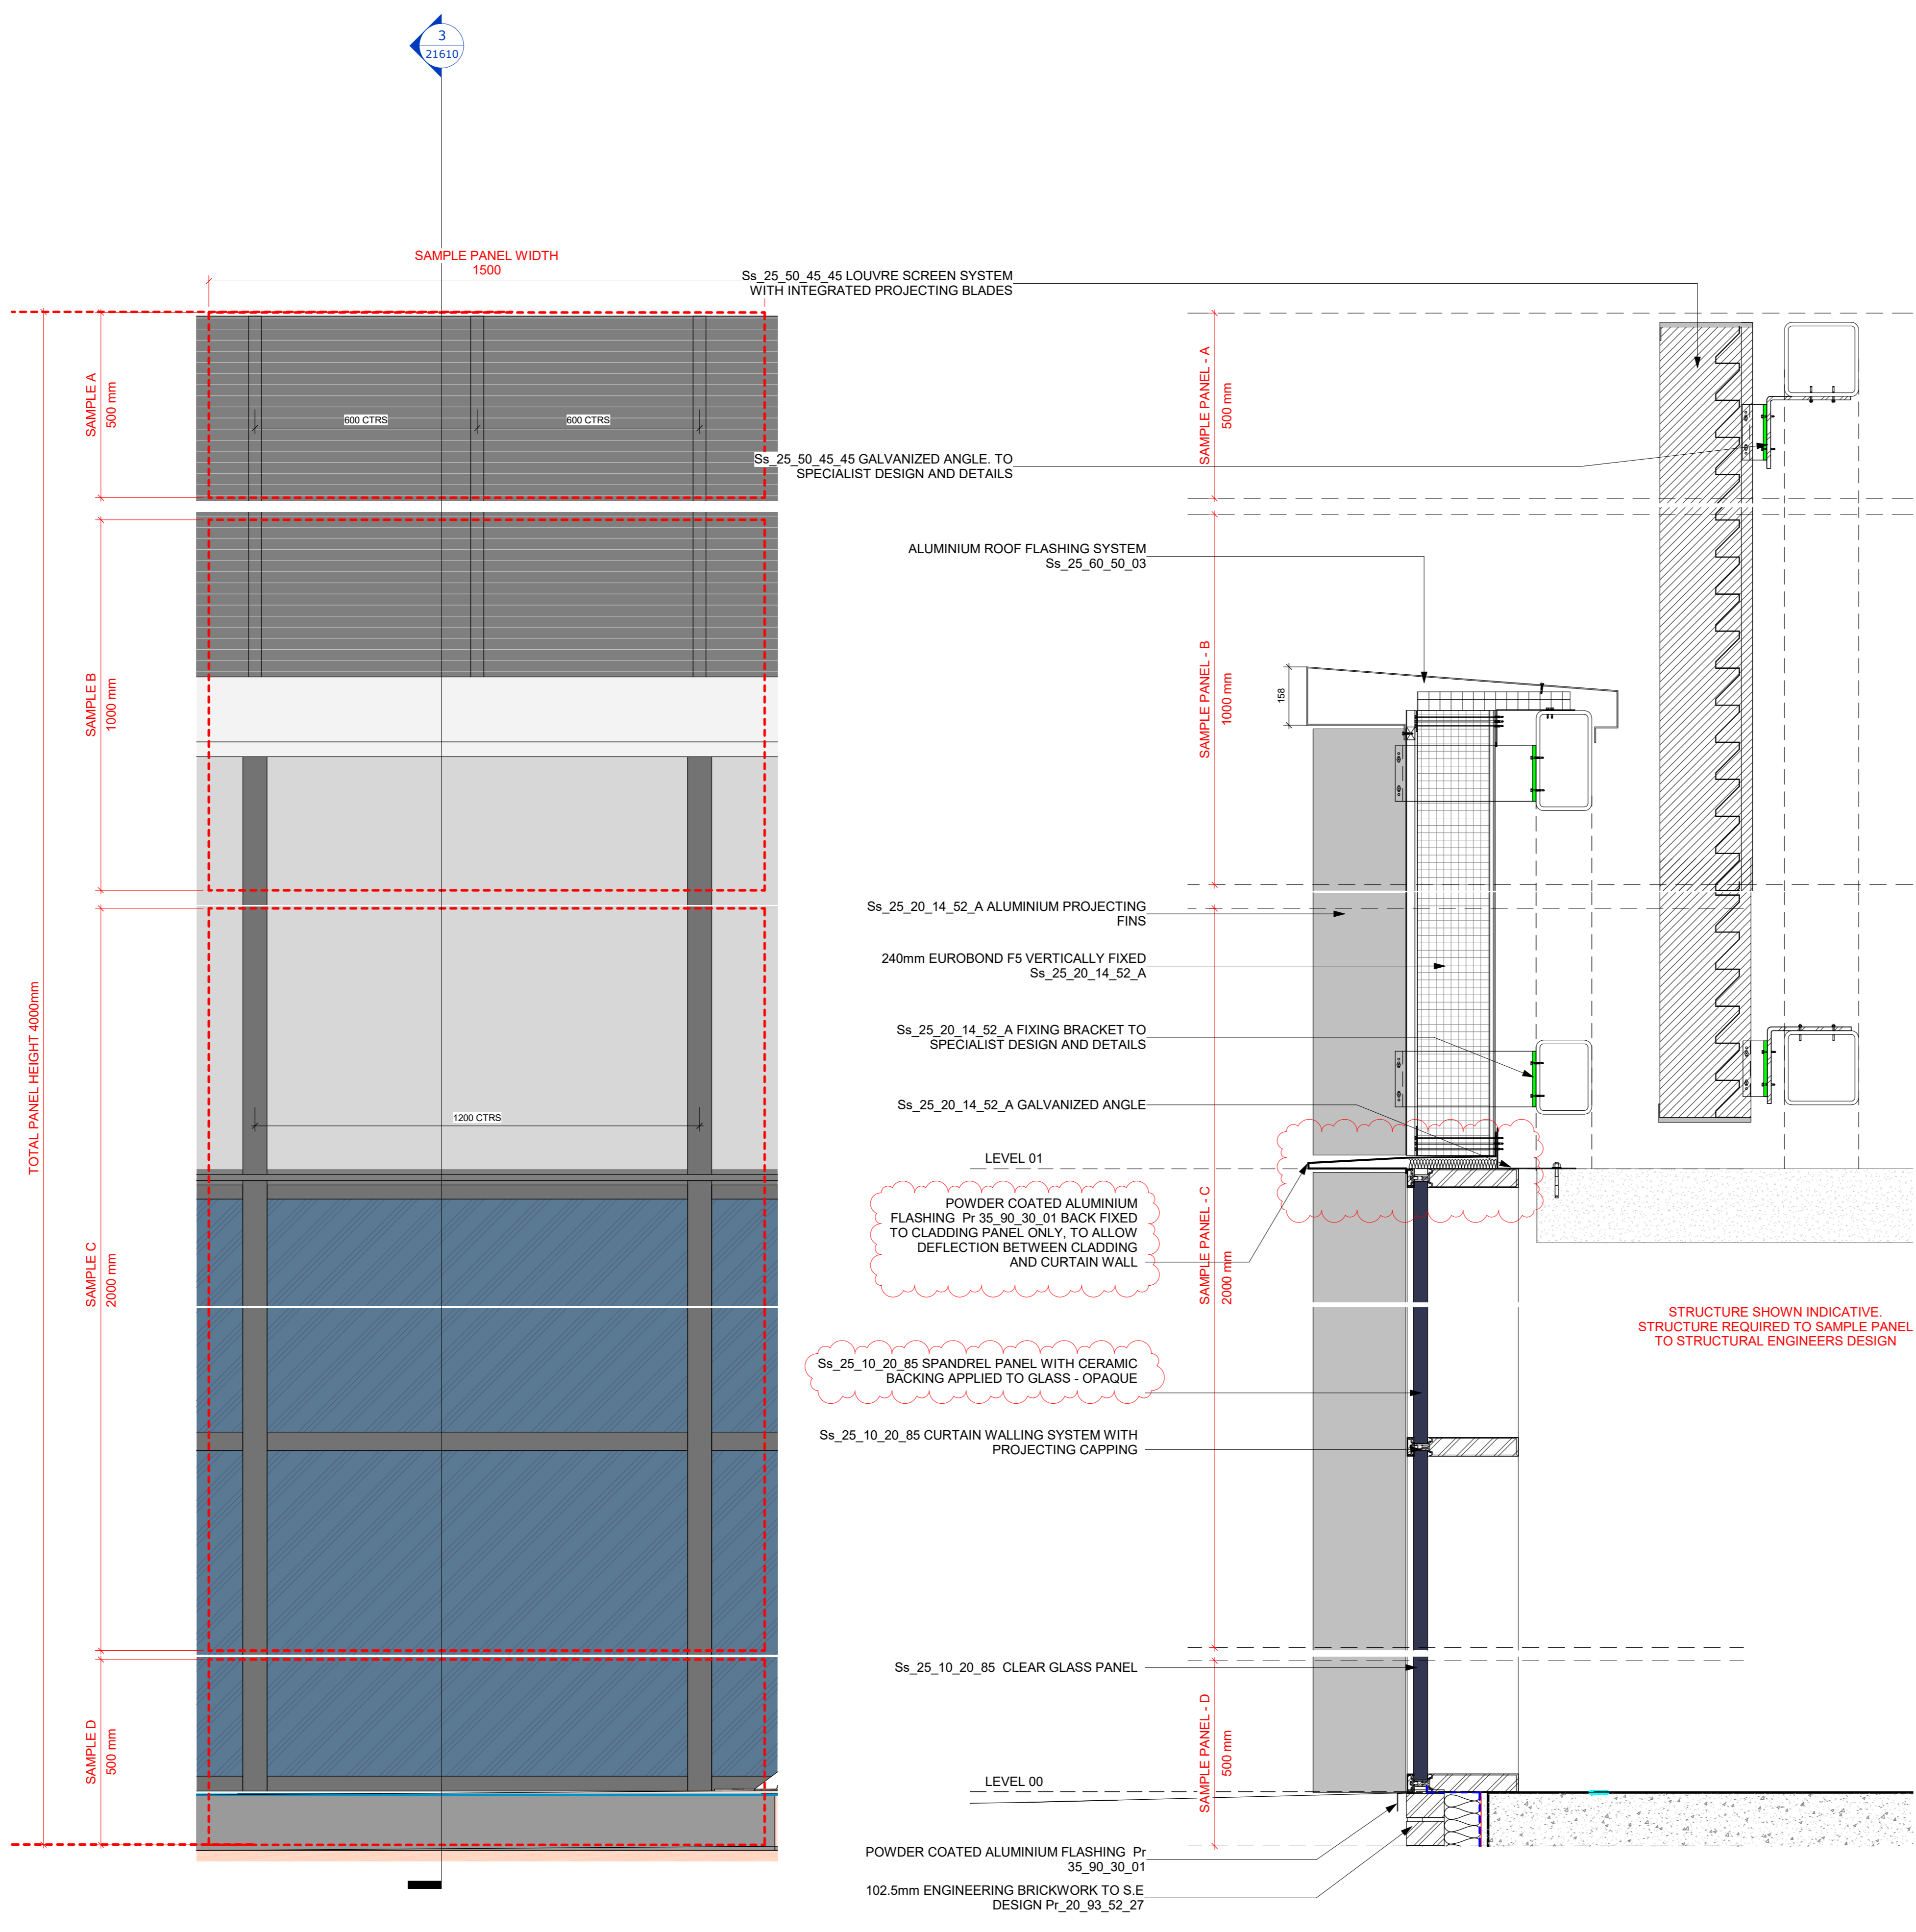


2 Sample Panel - Elevation
1 : 10

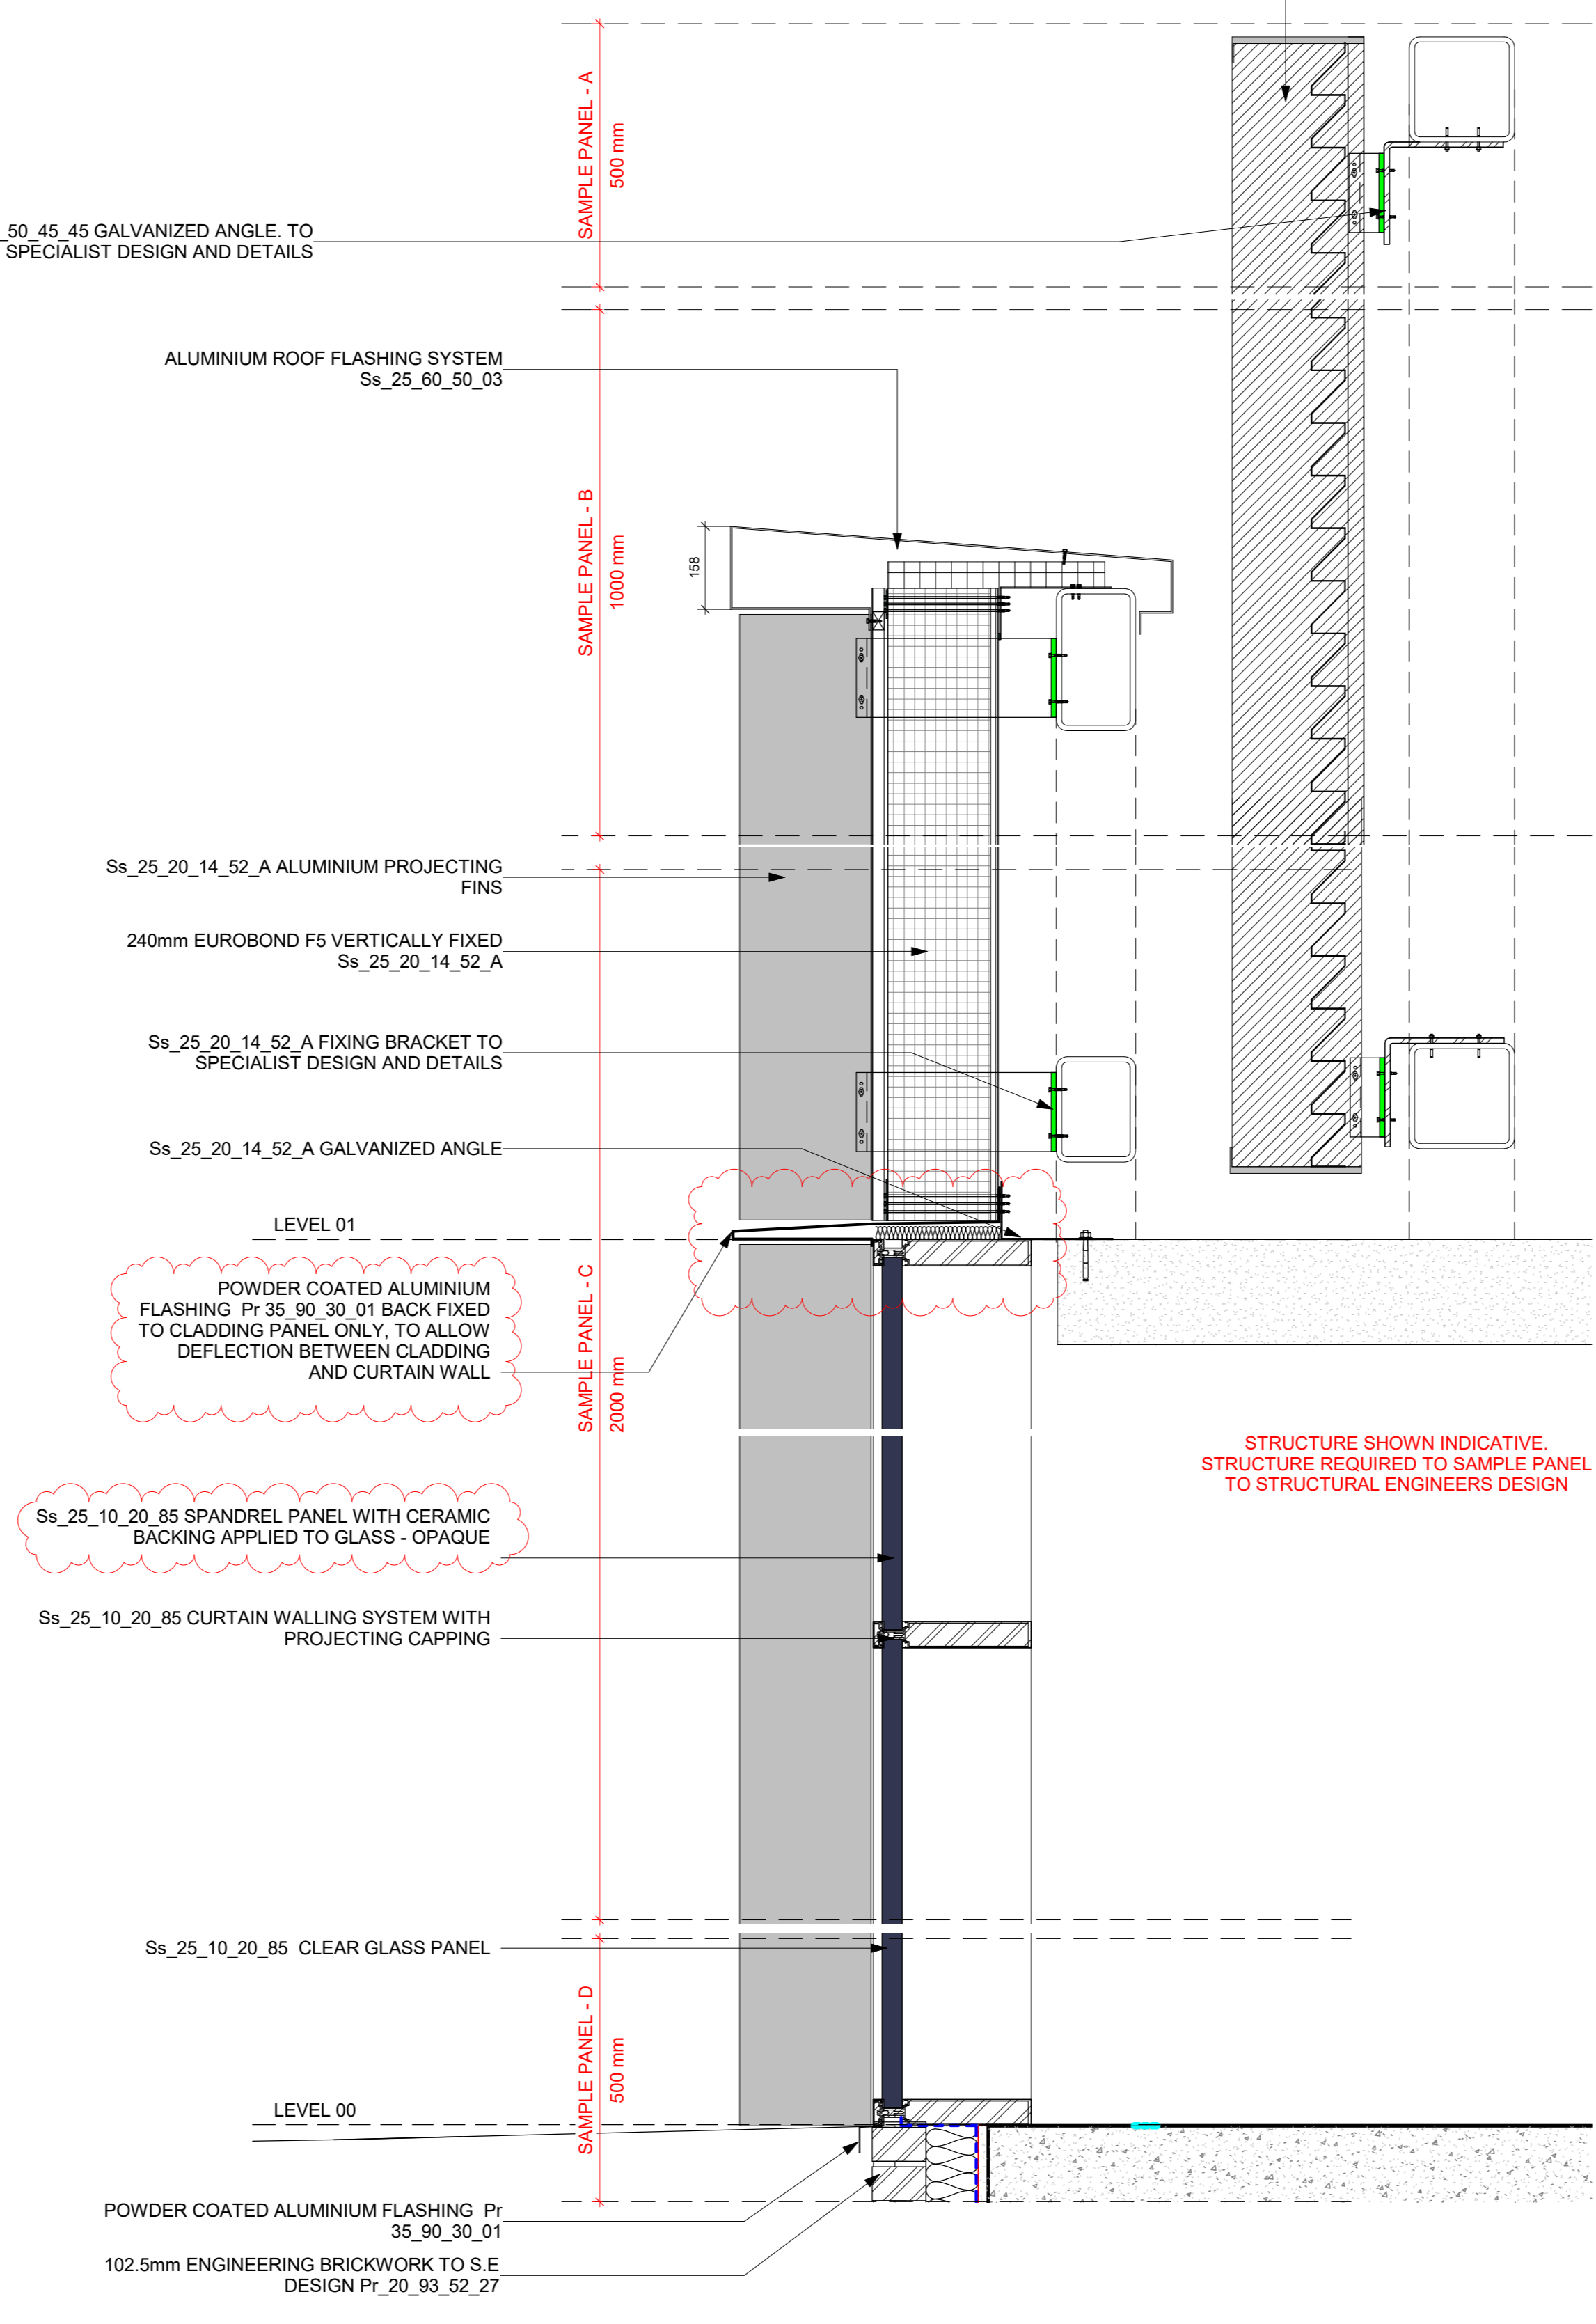


3 Sample Panel - Detail Section
1 : 10

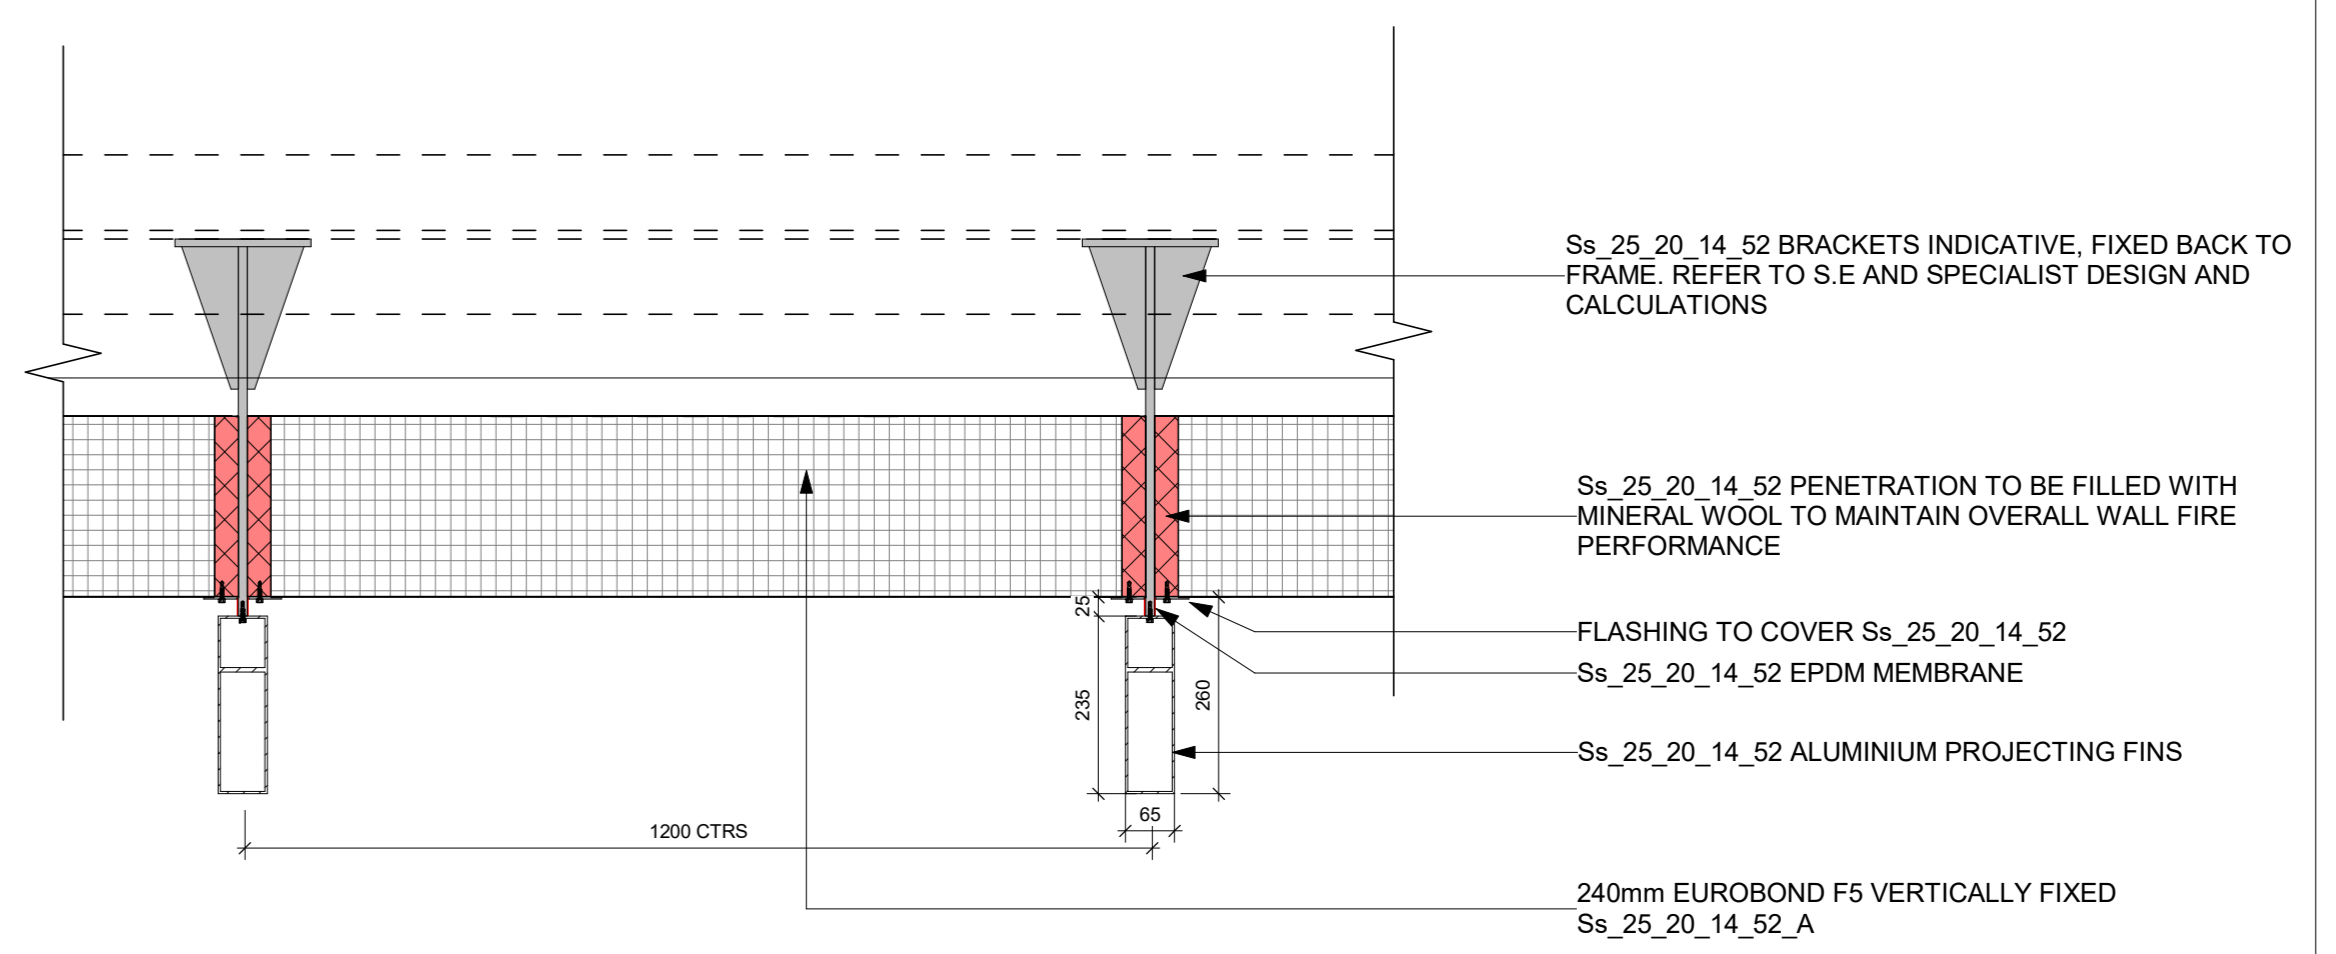

4 Sample Panel - Cladding Fins Setting Out
1 : 10


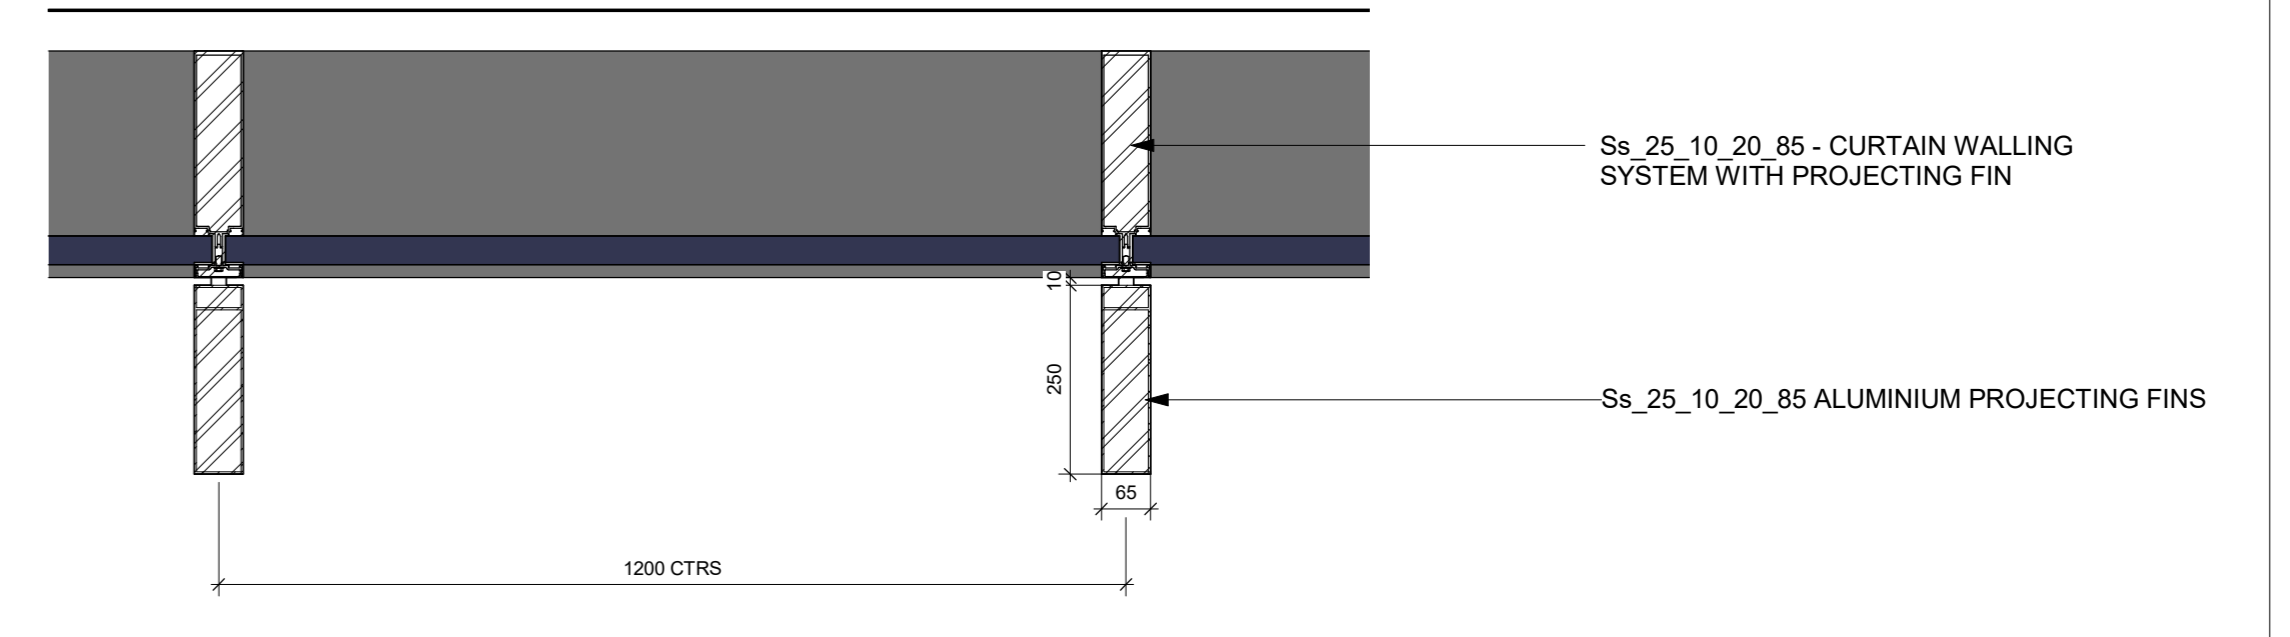


5 Sample Panel - Curtain Walling Setting Out
1 : 10

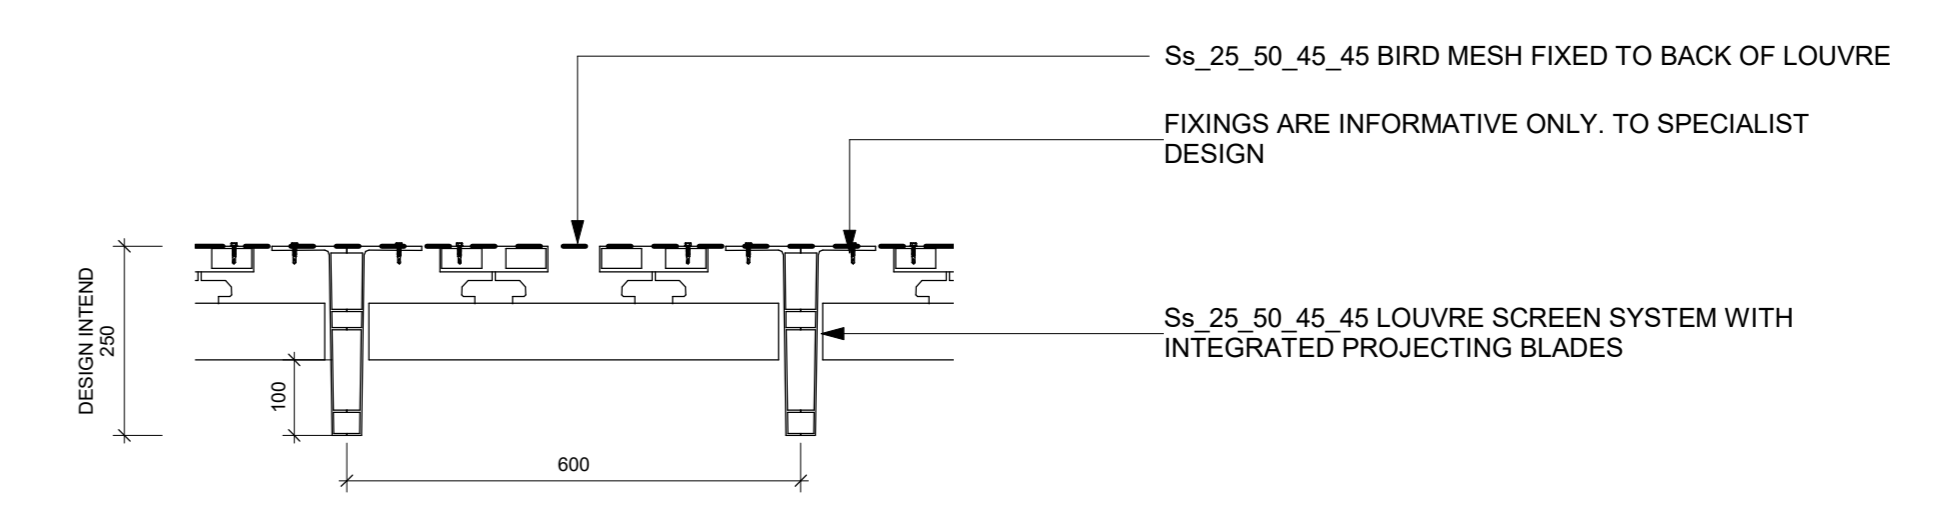

6 Sample Panel - Roof Louvre
1 : 10

General Notes
1. Do not scale from this drawing. All dimensions indicated are in millimetres unless otherwise stated. Tolerances of measurements are as follows:
2. All dimensions between the average and other dimensions should be brought to the attention of the designer.
3. The drawing is not an installation drawing. It is the Contractor's responsibility to make full coordination with other drawings.
4. The contents of this drawing shall be read in conjunction with the current versions of Architectural, Civil, Structural, Mechanical, Electrical, Security, Systems drawings and all relevant sections of the specifications.

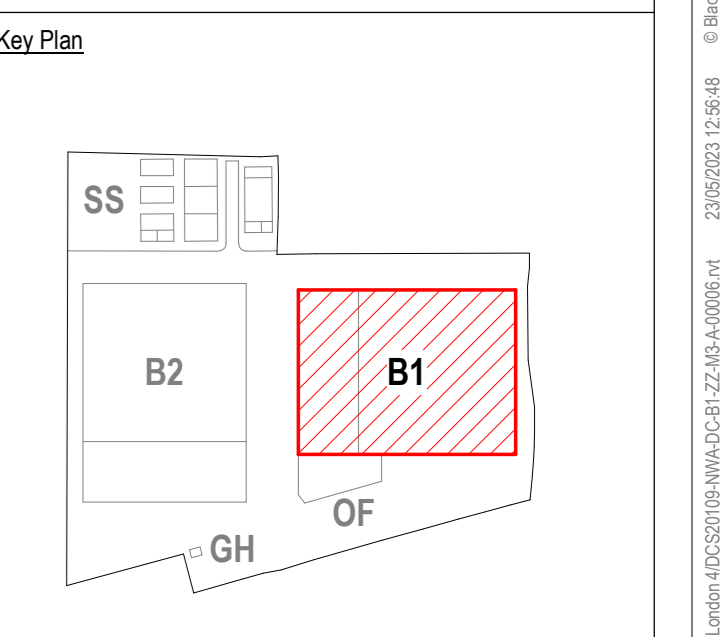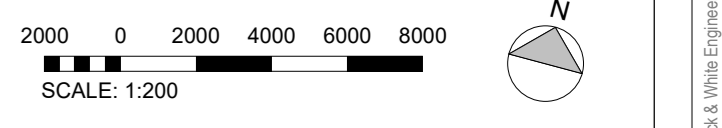

REV	DESCRIPTION	DATE	BY	CHKD
001	CONSTRUCTION ISSUE	15/01/22	VM	22/01/22
002	STAGE 4B ISSUE	15/01/22	VM	22/01/22
003	STAGE 4B ISSUE - SPEC REFERENCES	15/01/22	VM	22/01/22
004	STAGE 4B ISSUE	15/01/22	VM	22/01/22

Client: colt Data Centre Services
Lead Consultant: MEP Designer
Architect: NVA
Structural / Civil Engineer: ARUP
Fire Consultant: salus
Security Designer: Control Risks

Project Title: London 4
Drawing Title: Building 1 Sample Panel
Project Status: CONSTRUCTION ISSUE
Discipline: ARCHITECTURE
Project Number: 0493
Scale: As noted
Revision: C01
Drawing Number: DCS20109-NWA-DC-B1-ZZ-DR-A-21610